



10.26.08

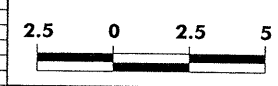

PROJECT REFERENCE NO.	SHEET NO.
R-2514A	X-103

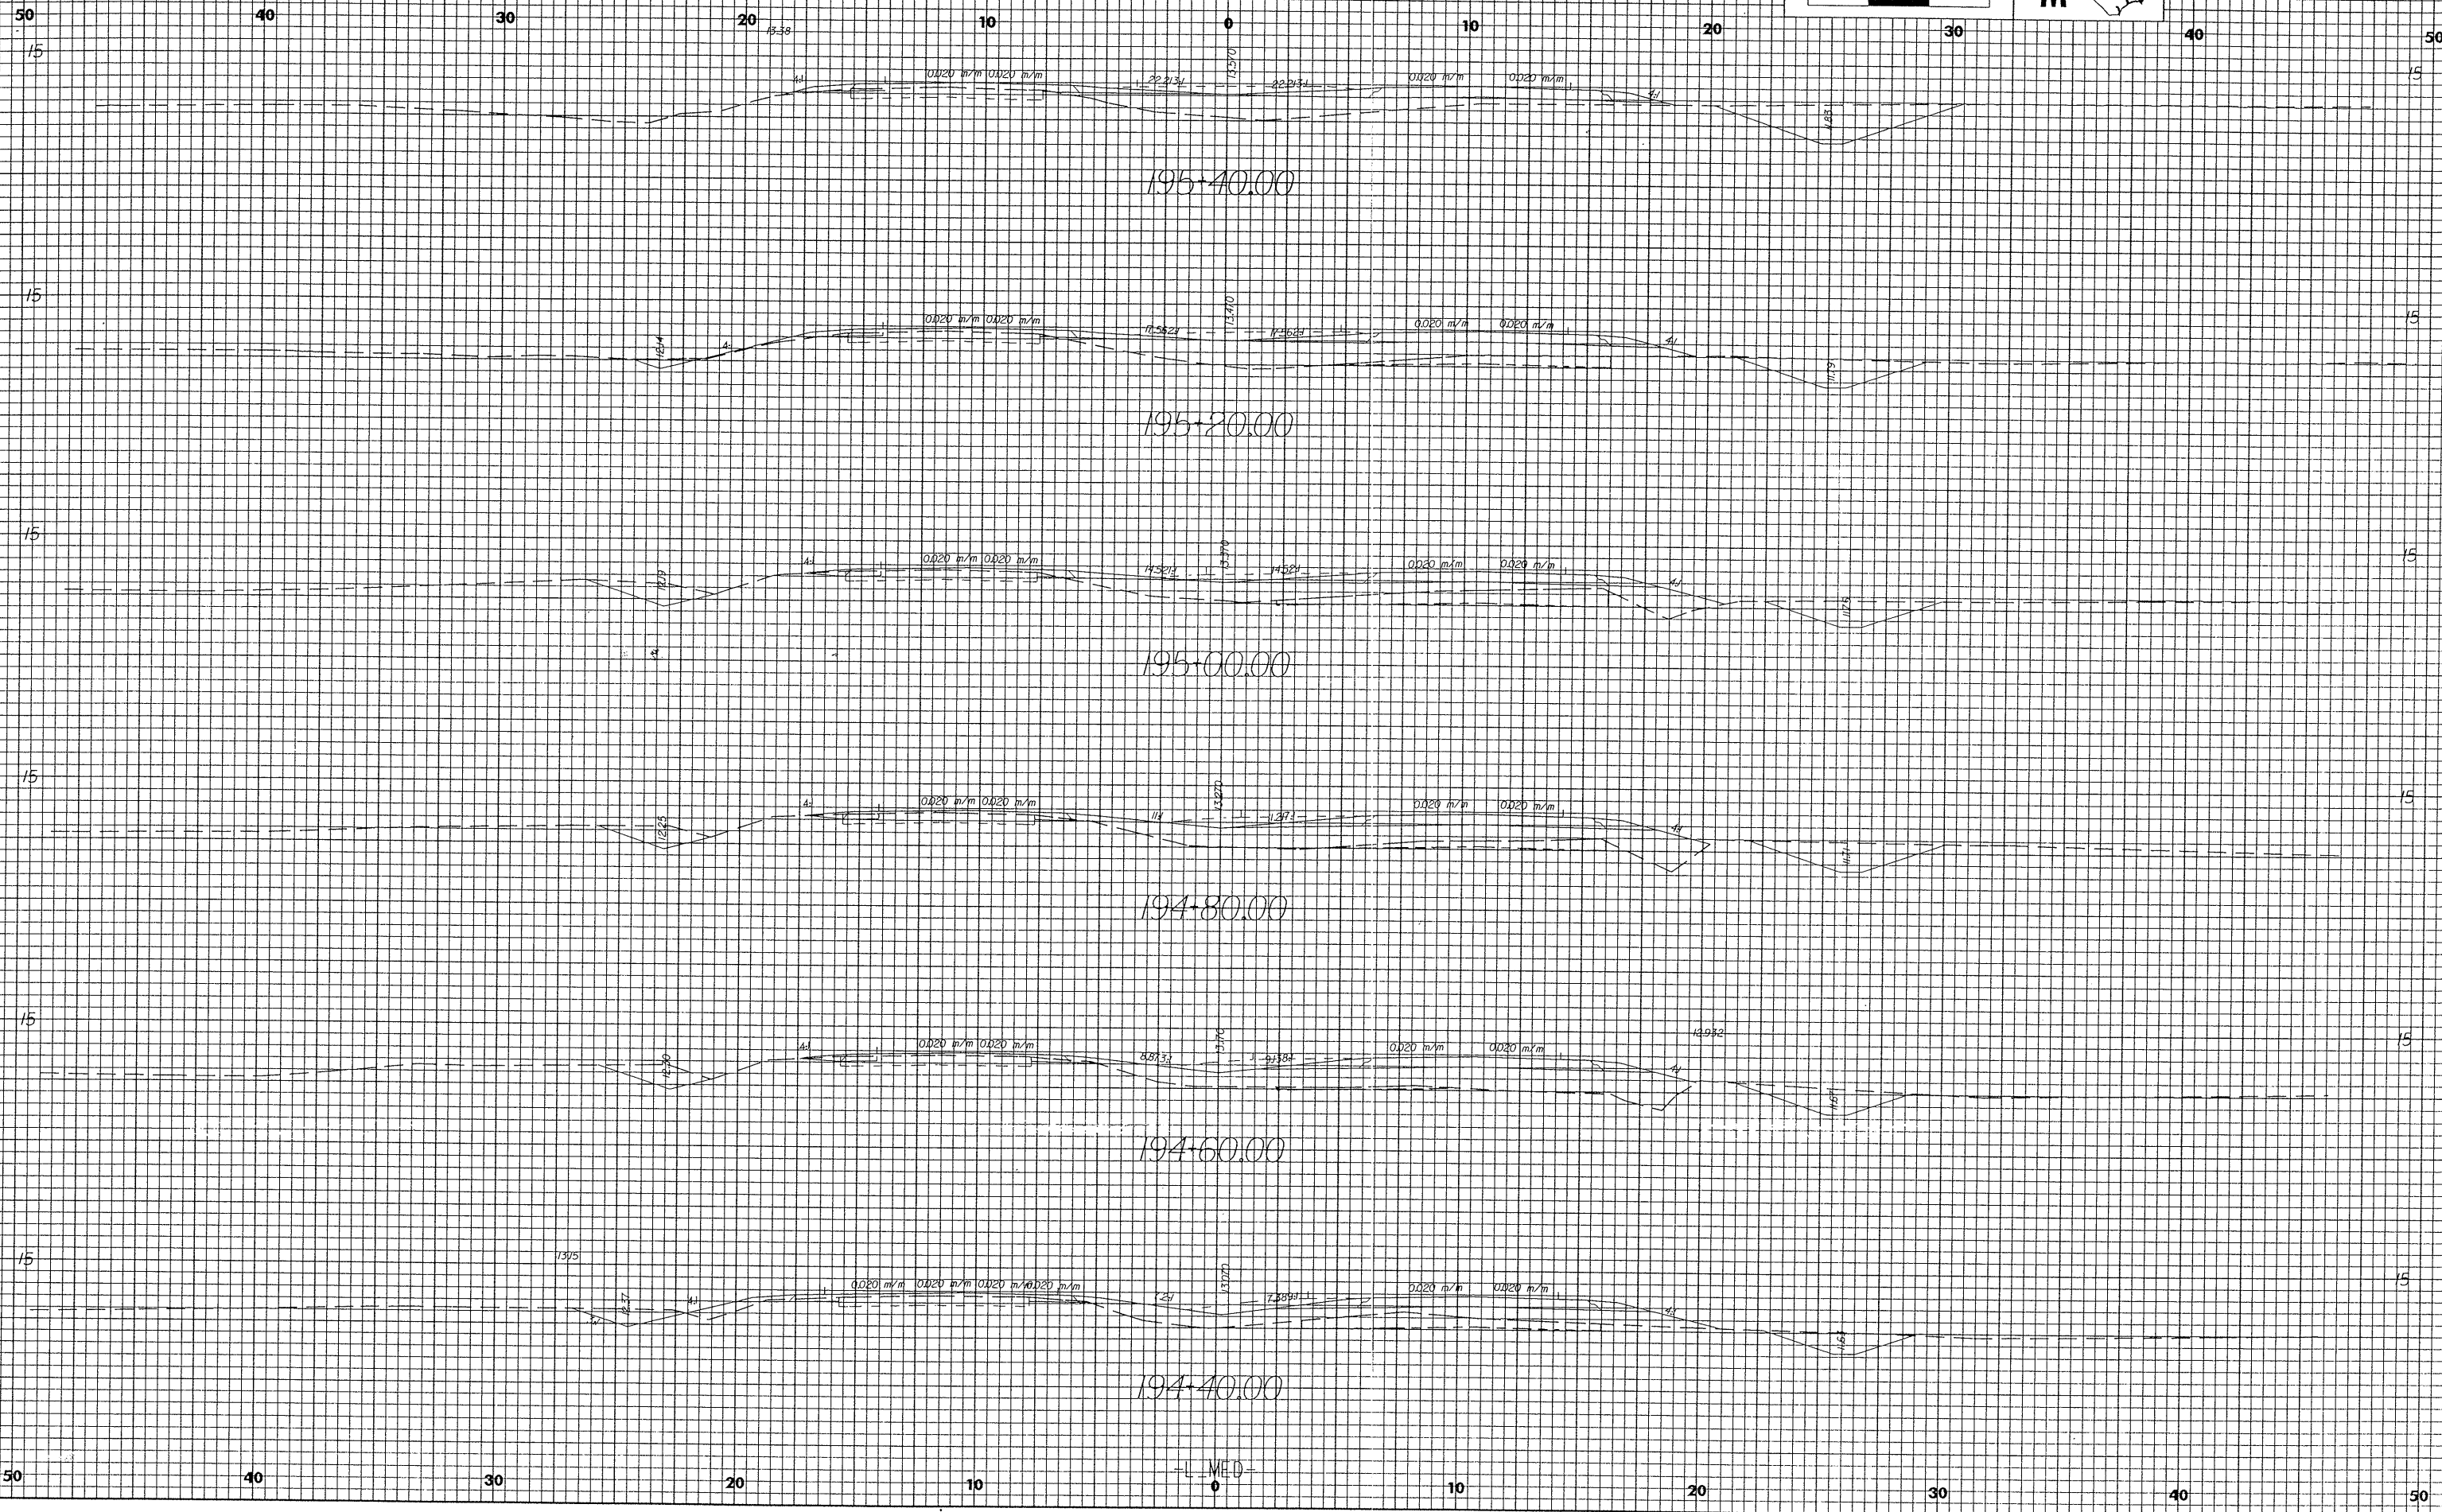

03-MAY-2003 1:18 PM
L.L.MED.dgn

-L.MED-