

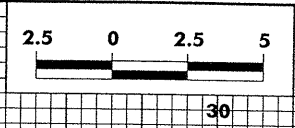


10/26/08

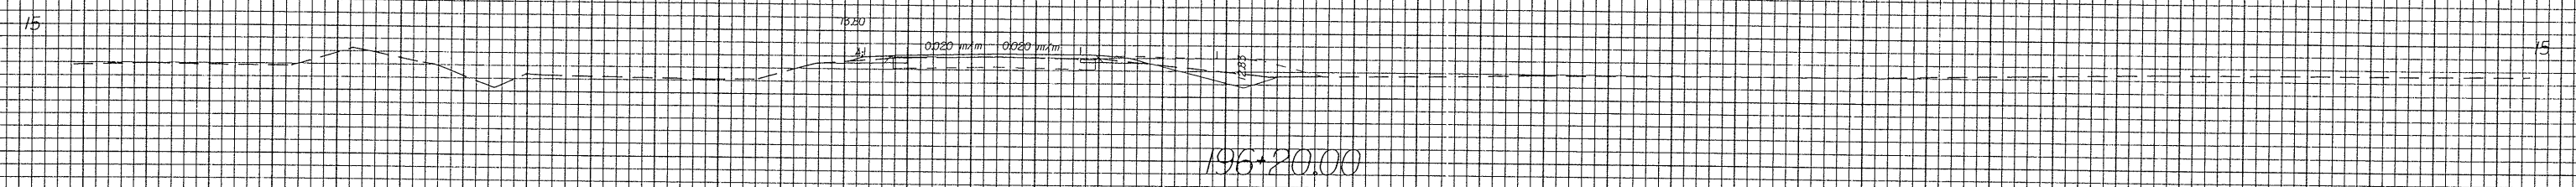

PROJECT REFERENCE NO.	SHEET NO.
R-2514A	X-104




50 40 30 20 10 0 10 20 40 50

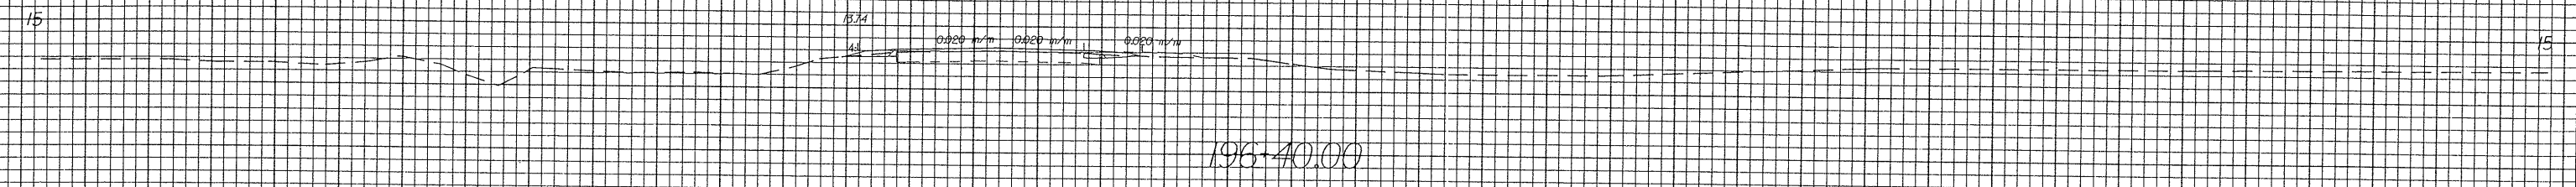

20

END SB GRADE
BEGIN RESURFACING

20

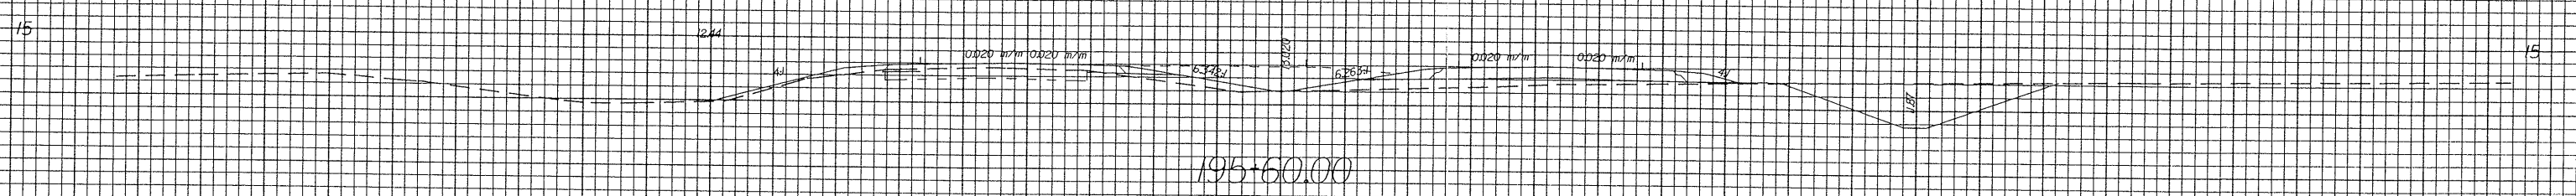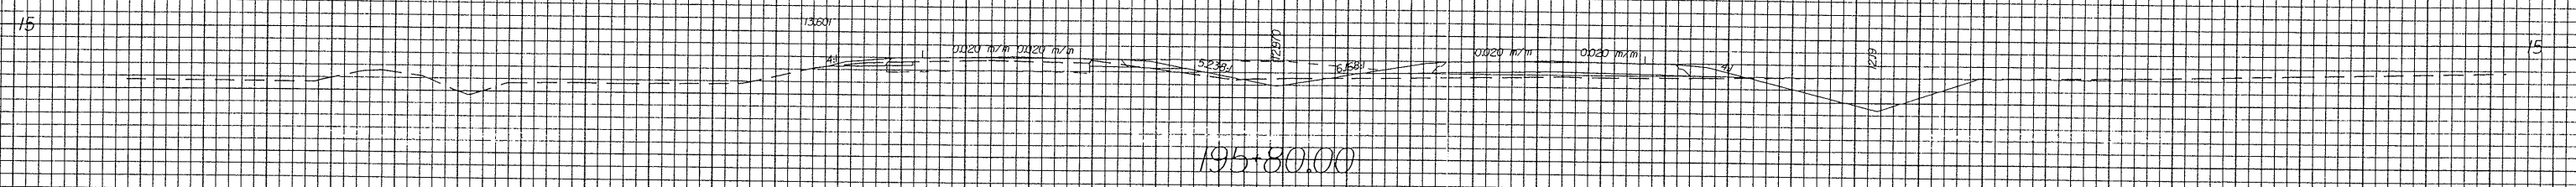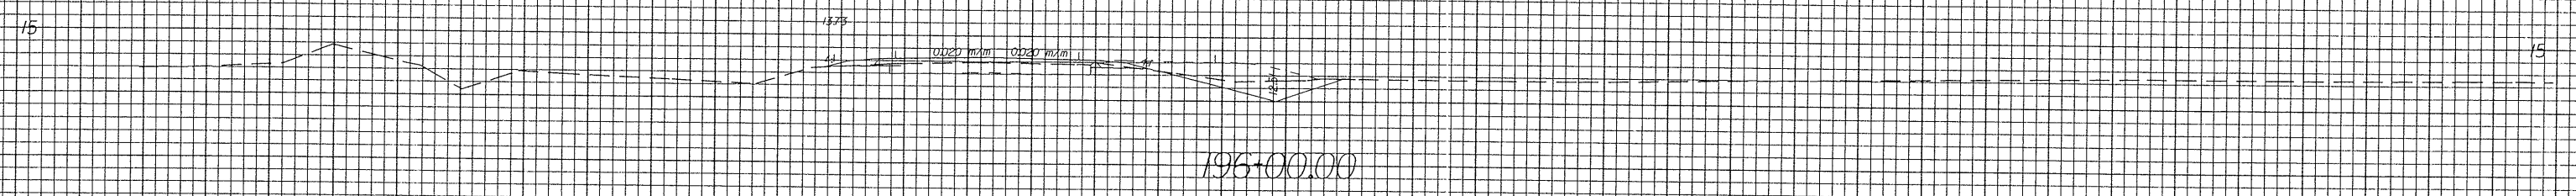

50 40 30 20 10 0 10 20 30 40 50

03-MAY-2008 11:02 AM GAVIS

-L MED-