



07/26/09

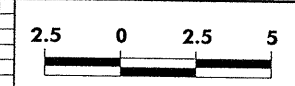

PROJECT REFERENCE NO.	SHEET NO.
R-2514A	X-99

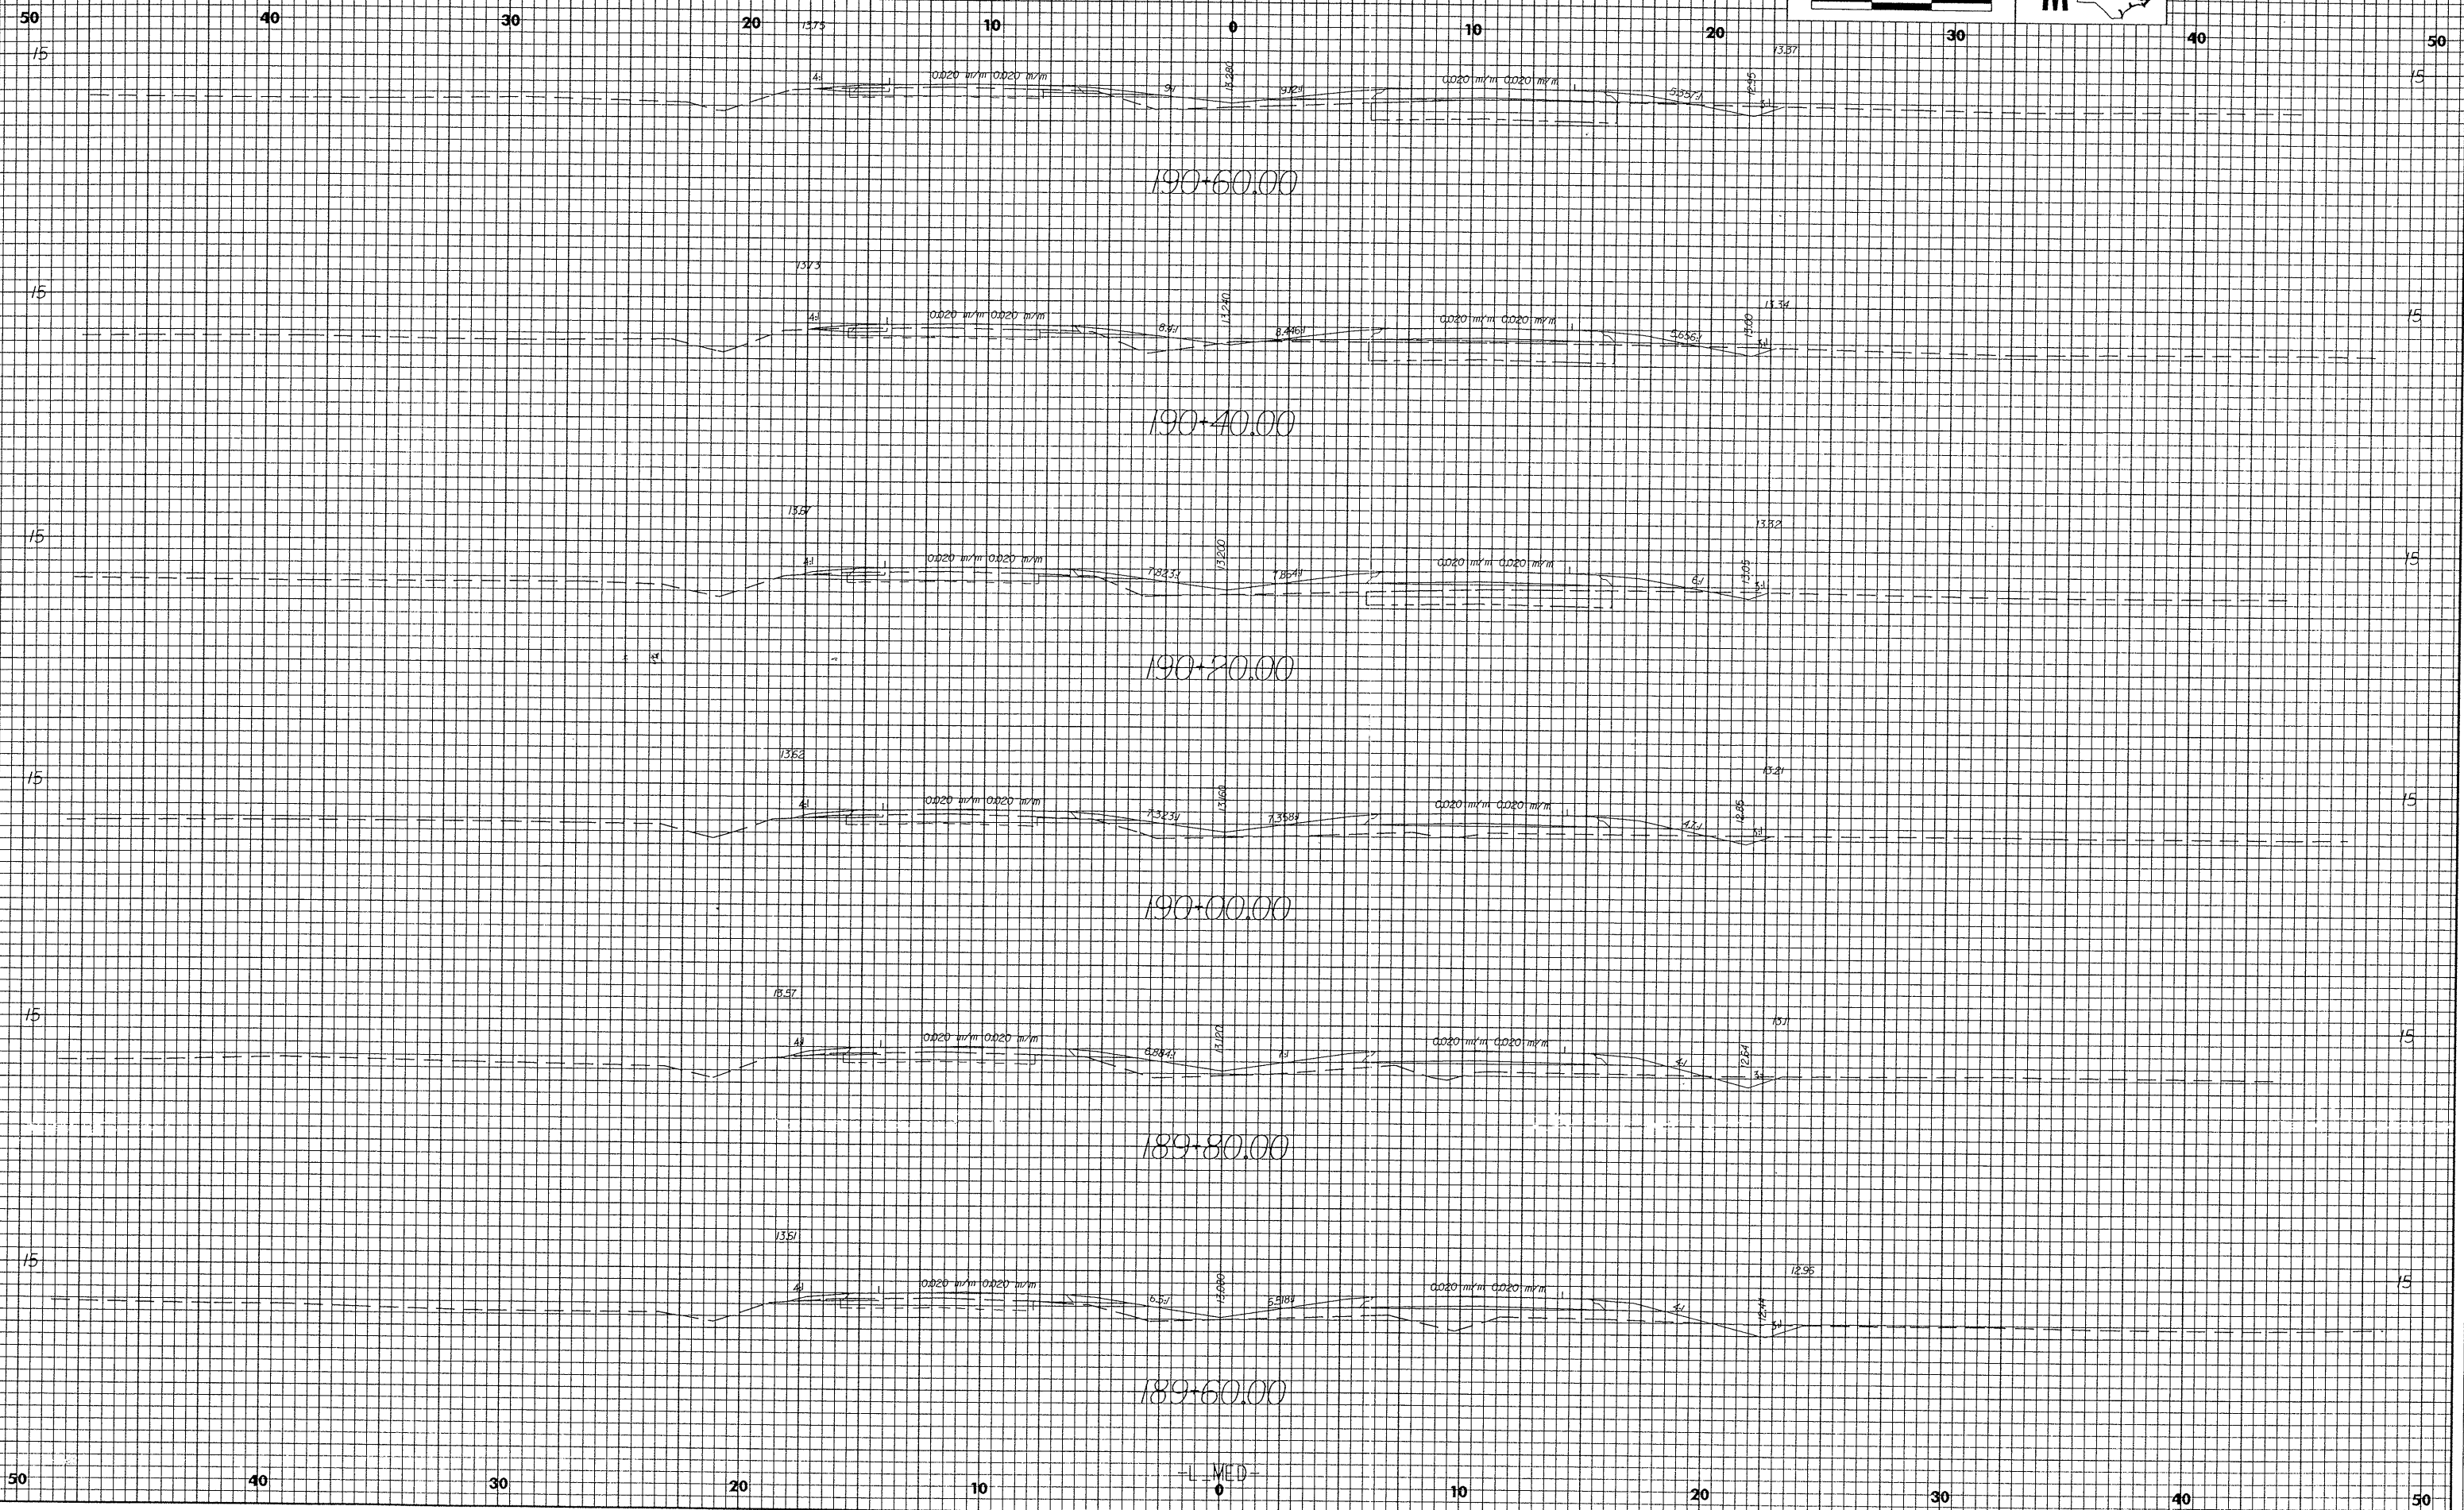

02-MAY-2009 16:28
 L:\MED.dwg
 06.15

L-MED