



10/26/08

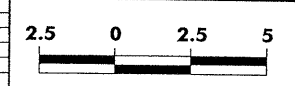

PROJECT REFERENCE NO.	SHEET NO.
R-2514A	X-85

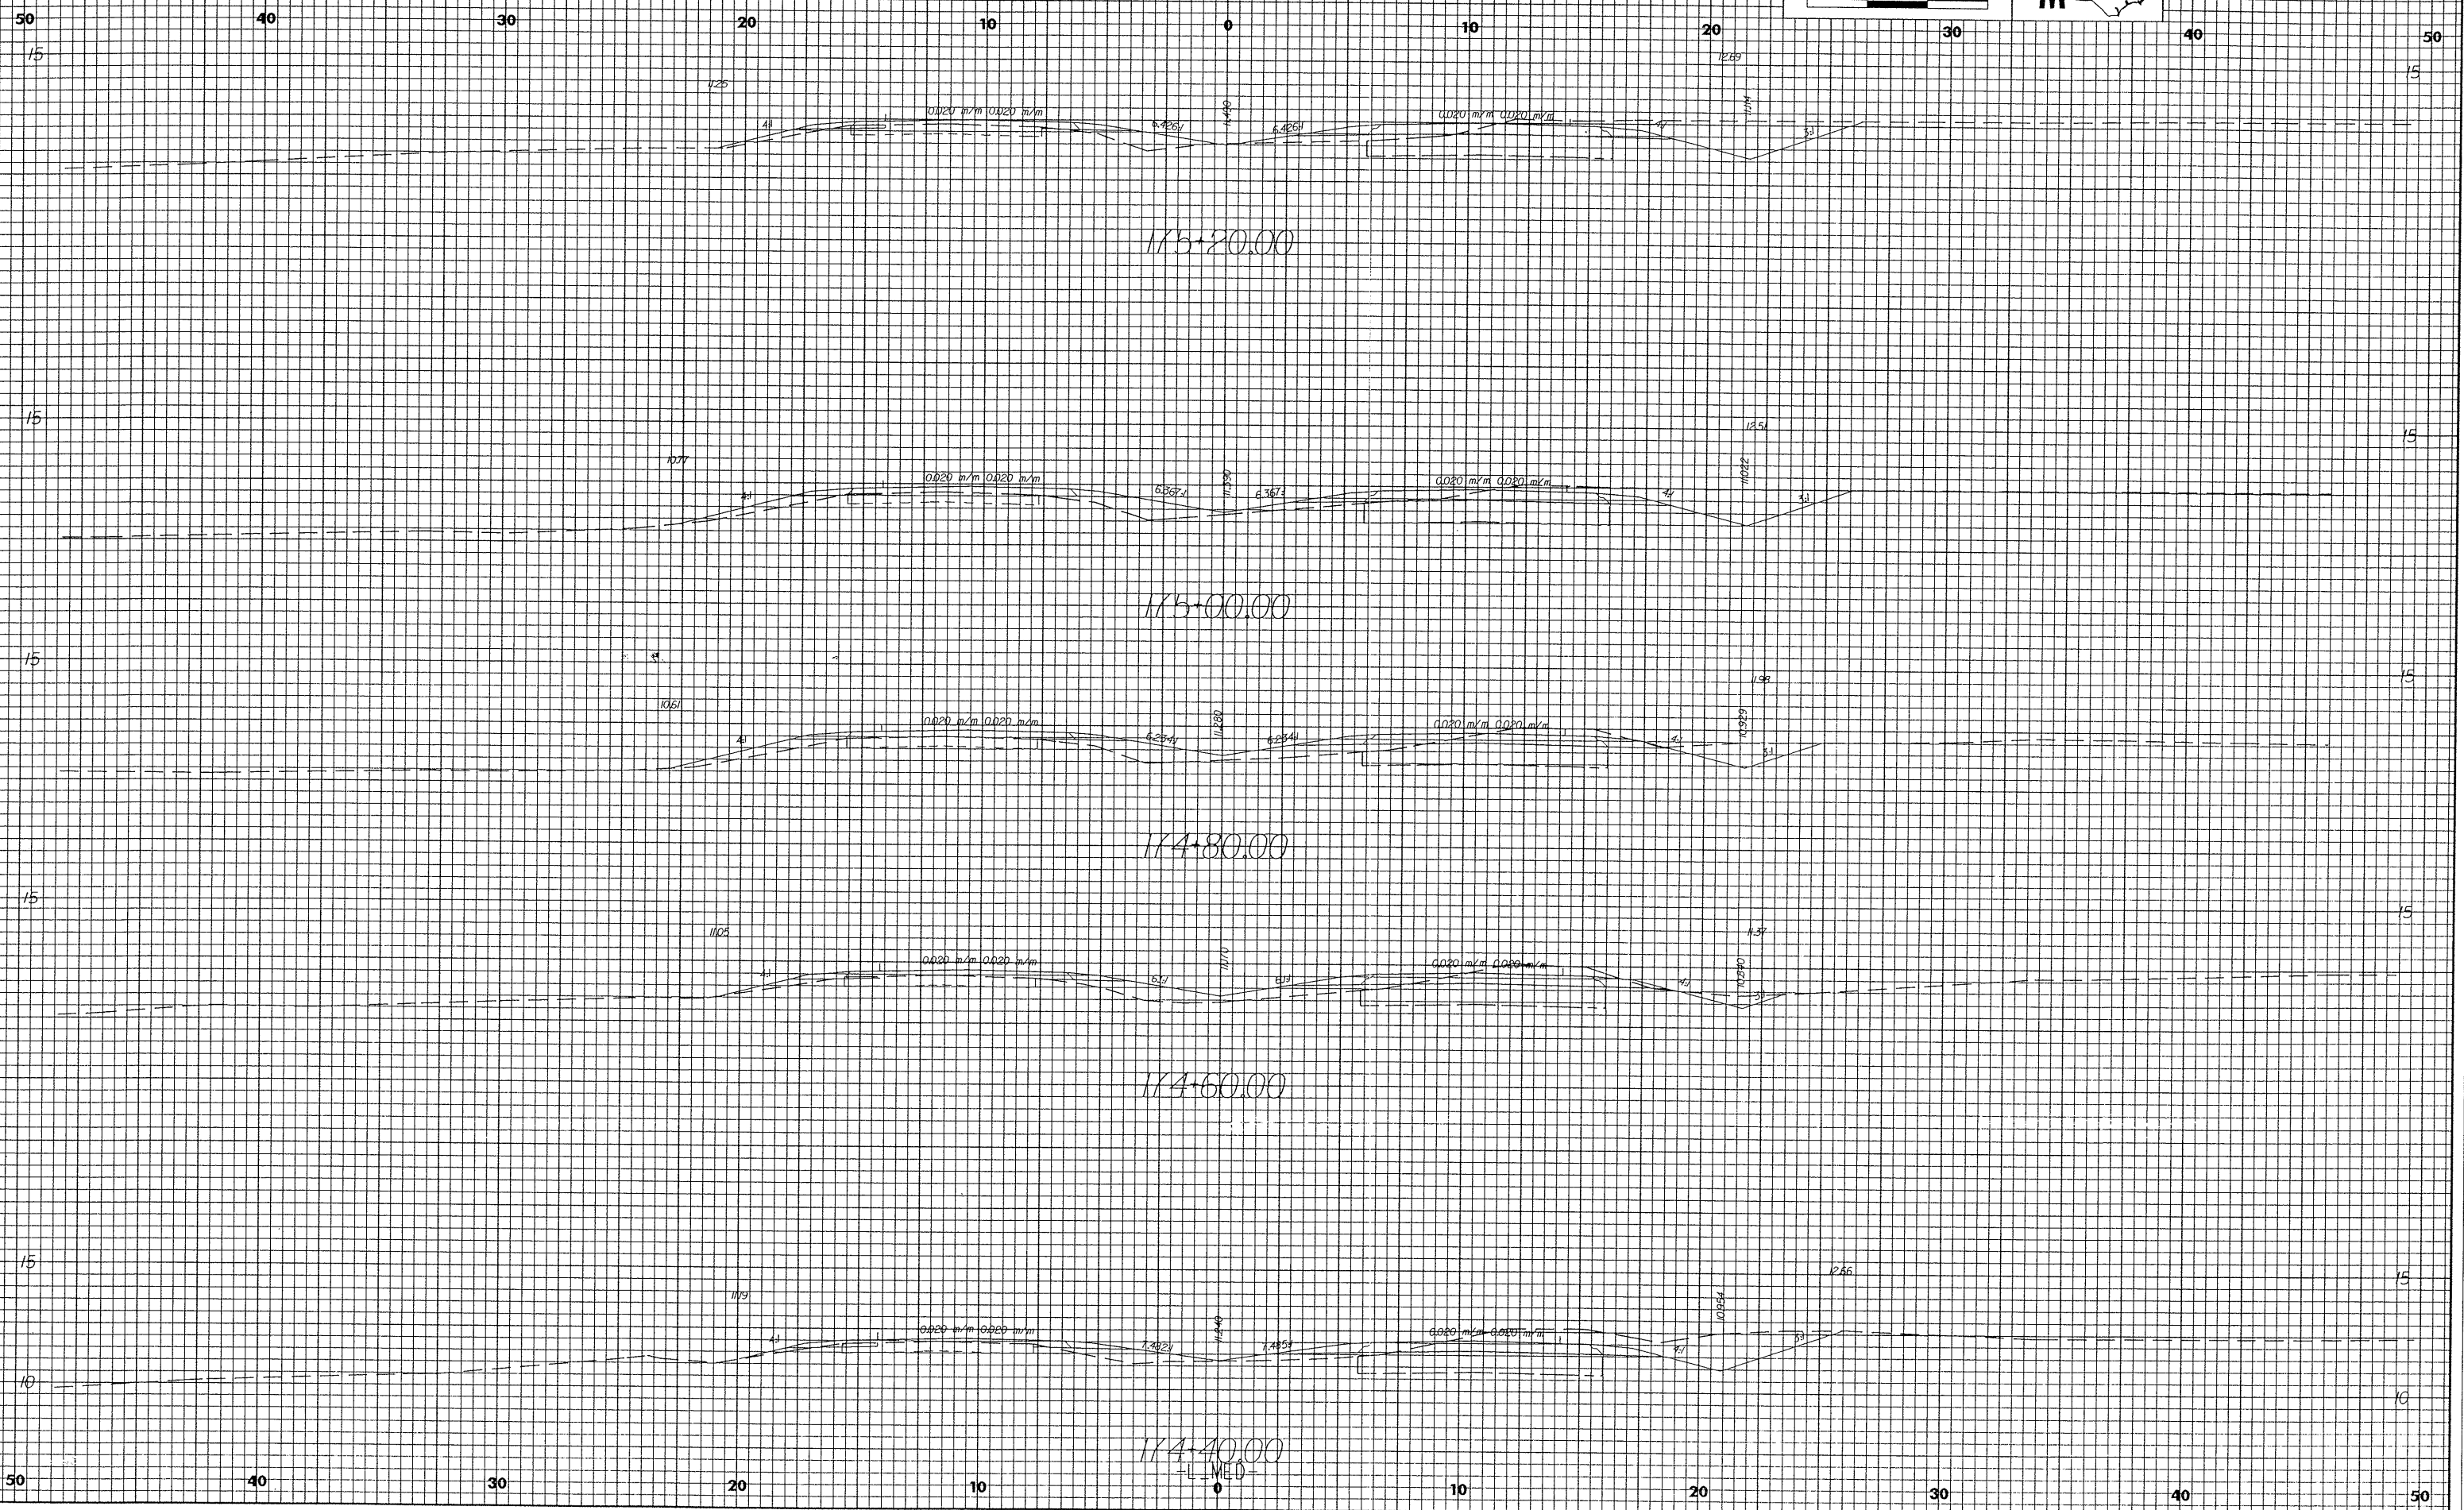

03-MAY-2003 15:01  
 W:\2008\2514A  
 L.MED.dgn  
 05/15