



10/26/08

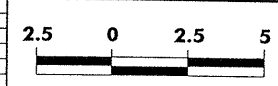

PROJECT REFERENCE NO.	SHEET NO.
R-2514A	X-76

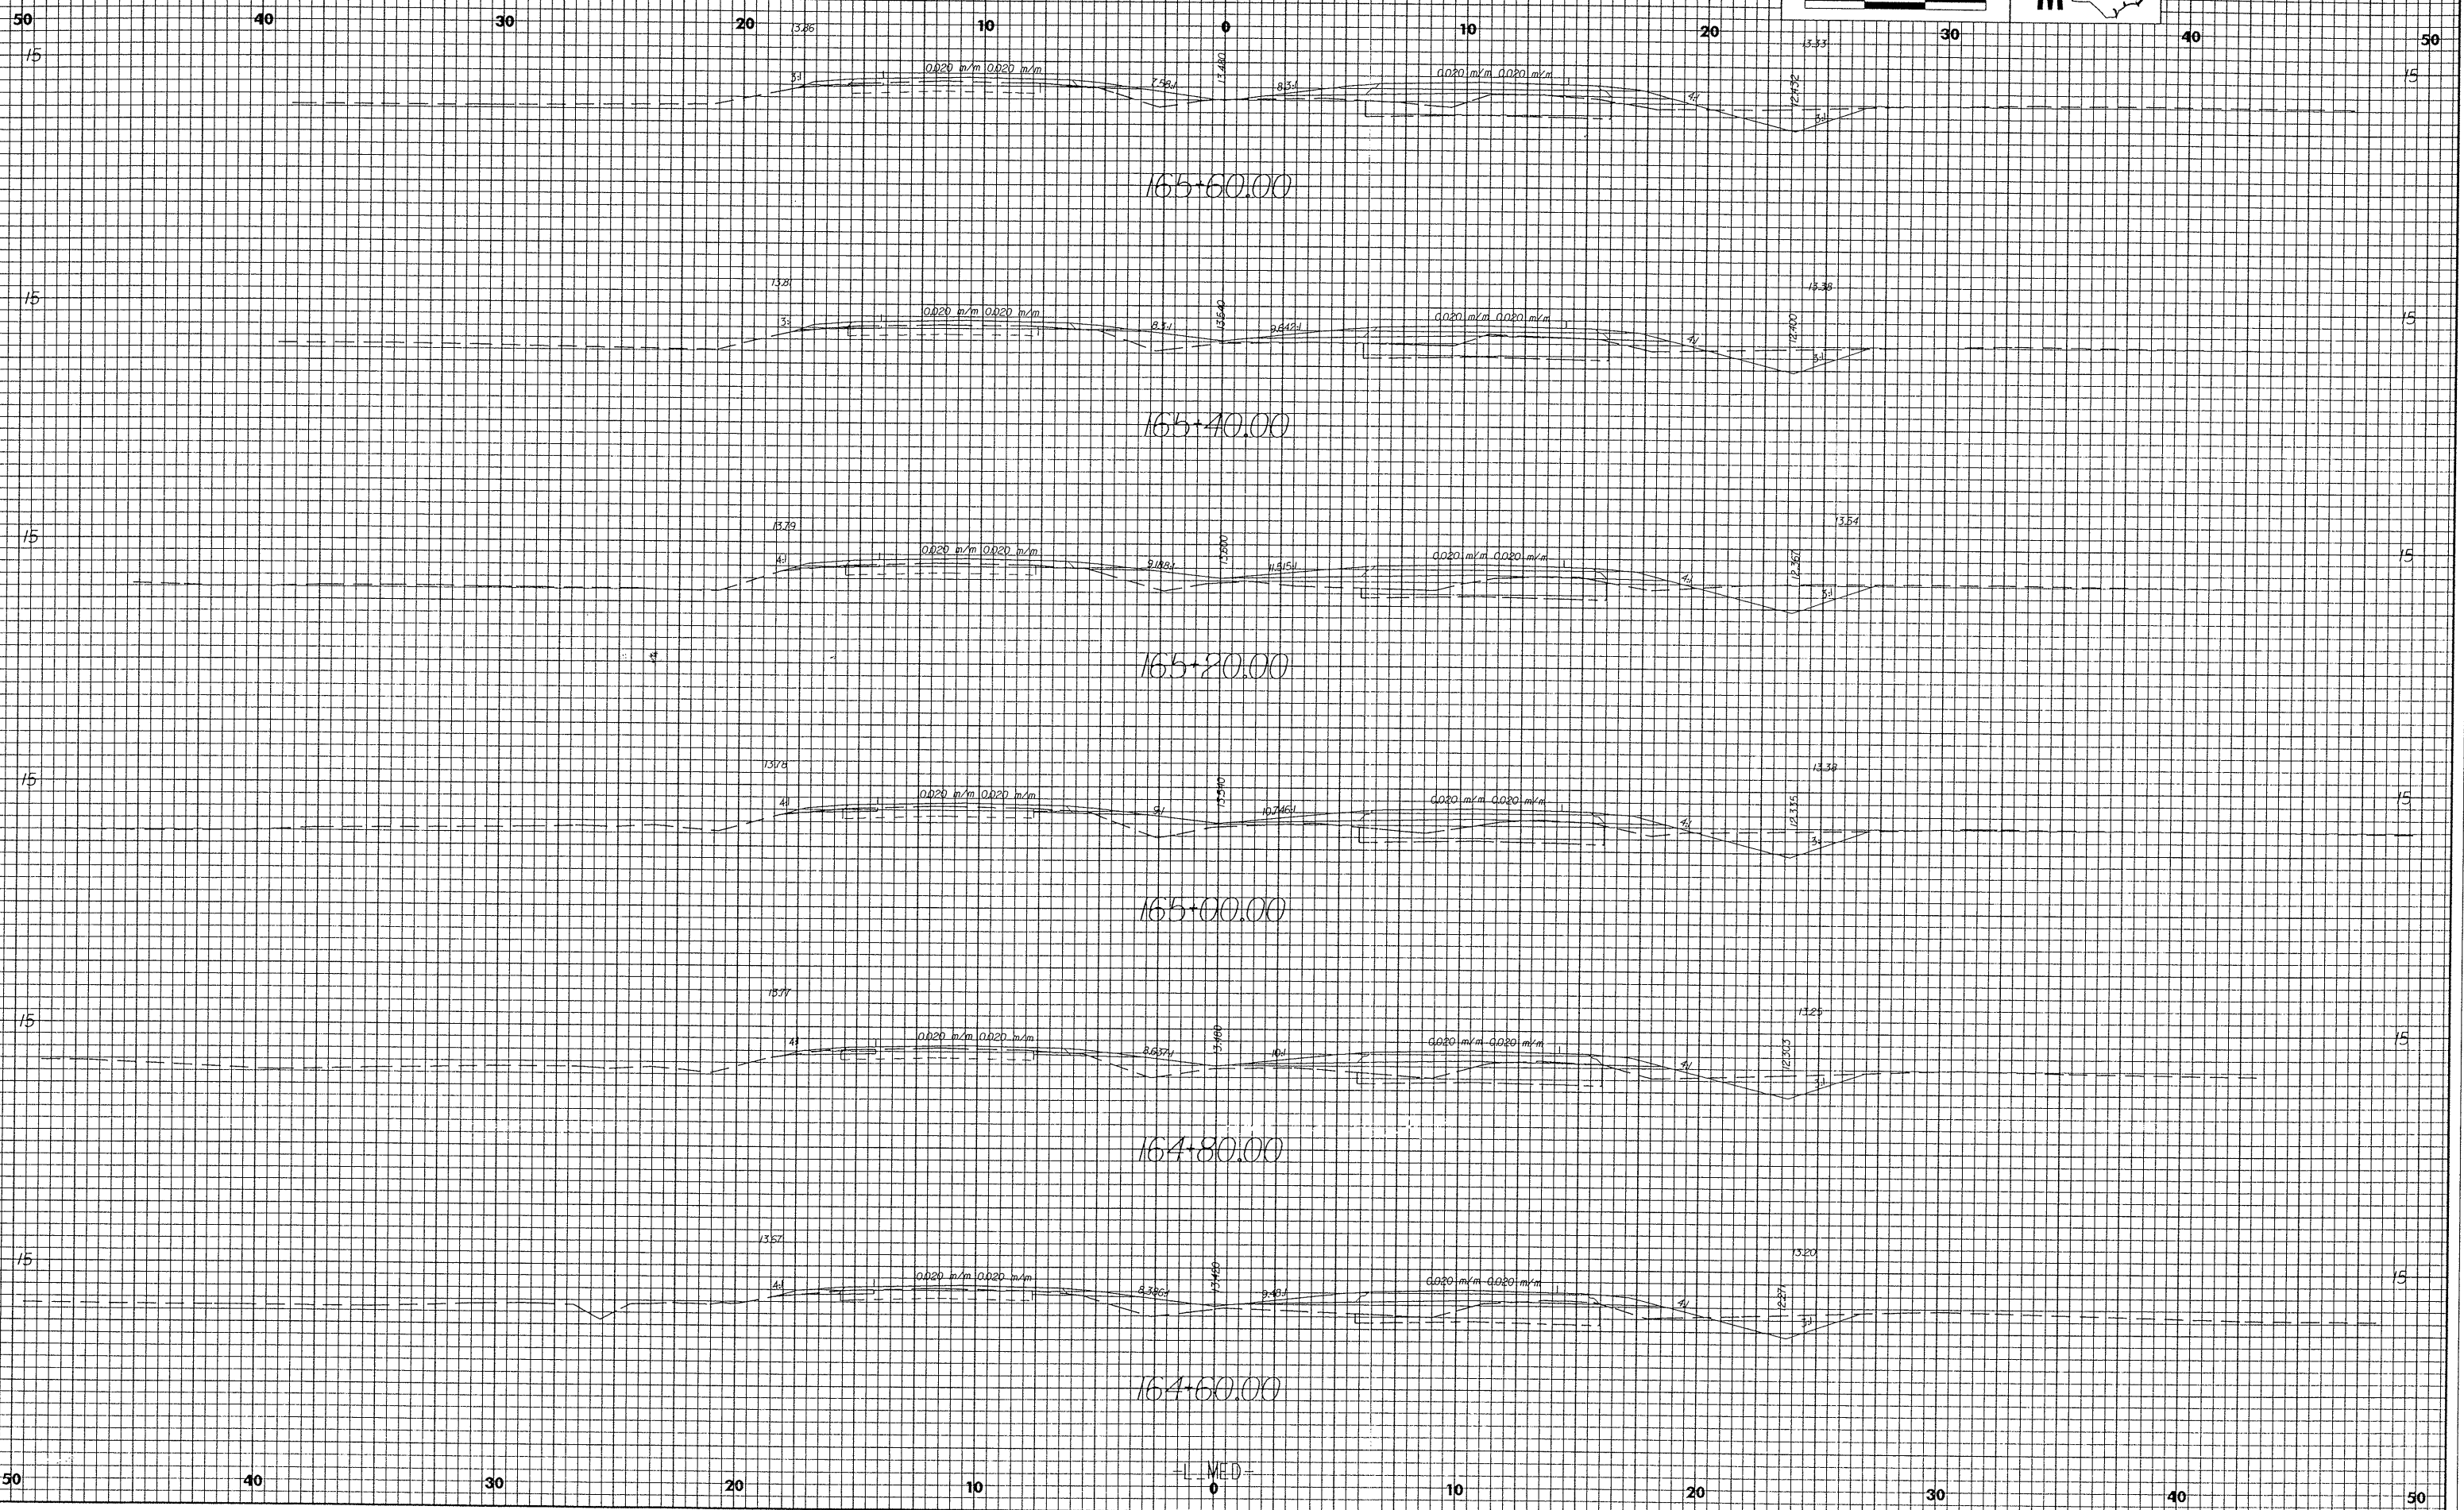

02-MAY-2003 15:51
R:\2514A
L.MED.dgn

-L-MED-