



10/26/08

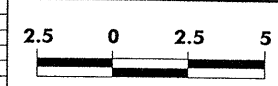

PROJECT REFERENCE NO.	SHEET NO.
R-2514A	X-74

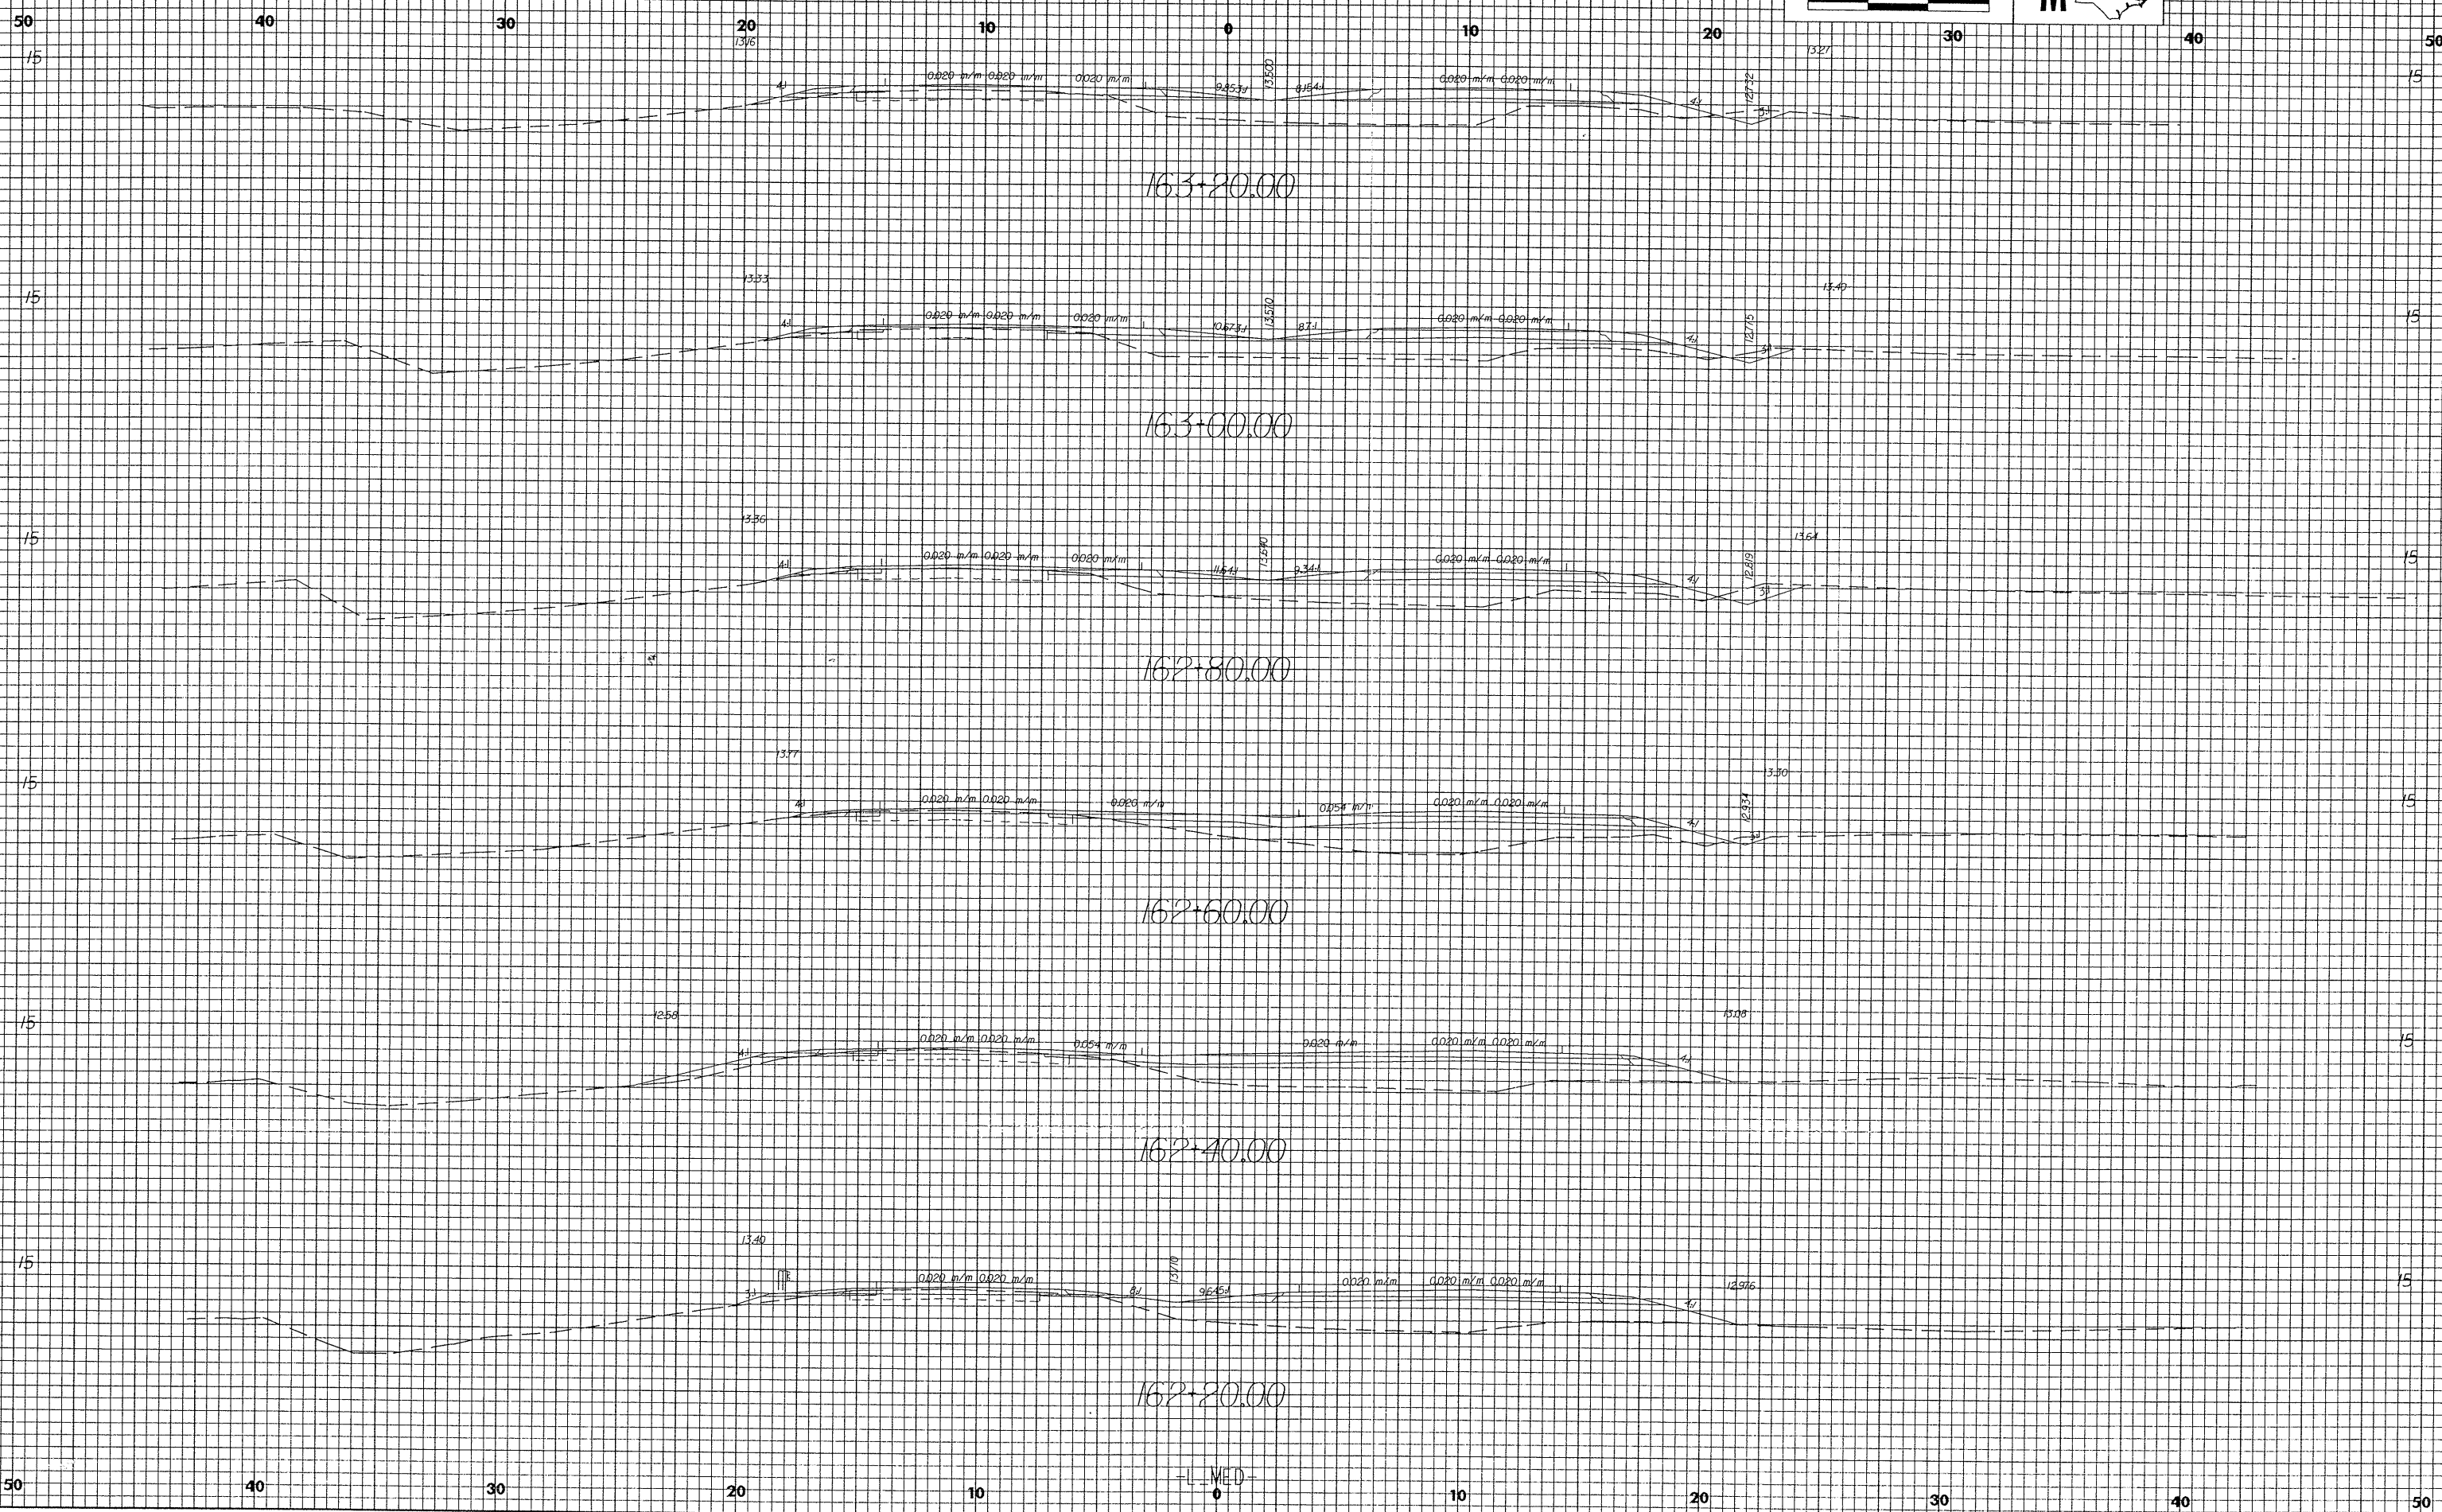

03-MAY-2003 10:55 AM W:\R01\2514A.dwg

-L-MED-