



10/26/08

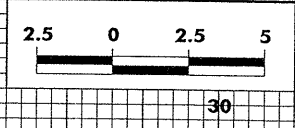


PROJECT REFERENCE NO.	SHEET NO.
R-2514A	X-70


50 40 30 20 10 0 10 20 30 40 50

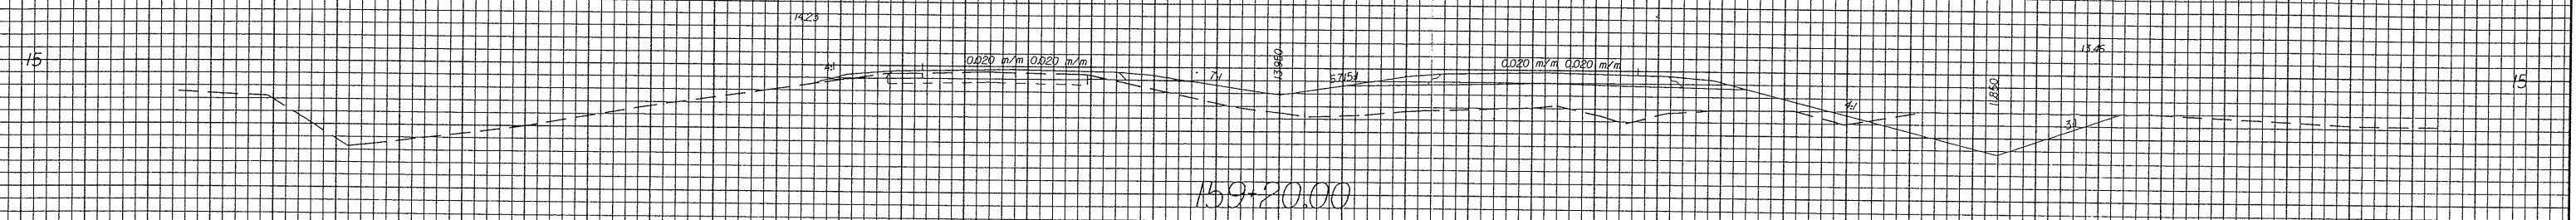


159+20.00

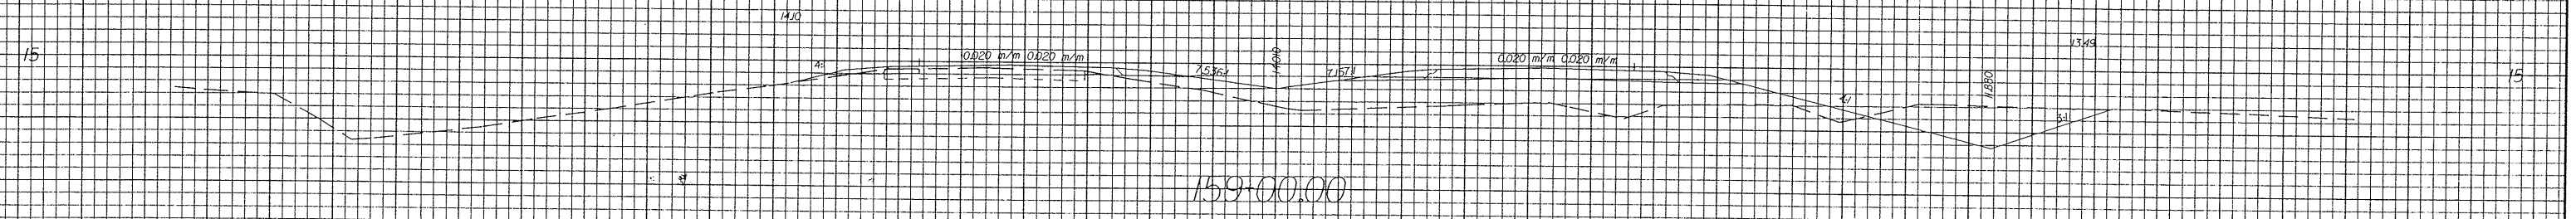

159+00.00

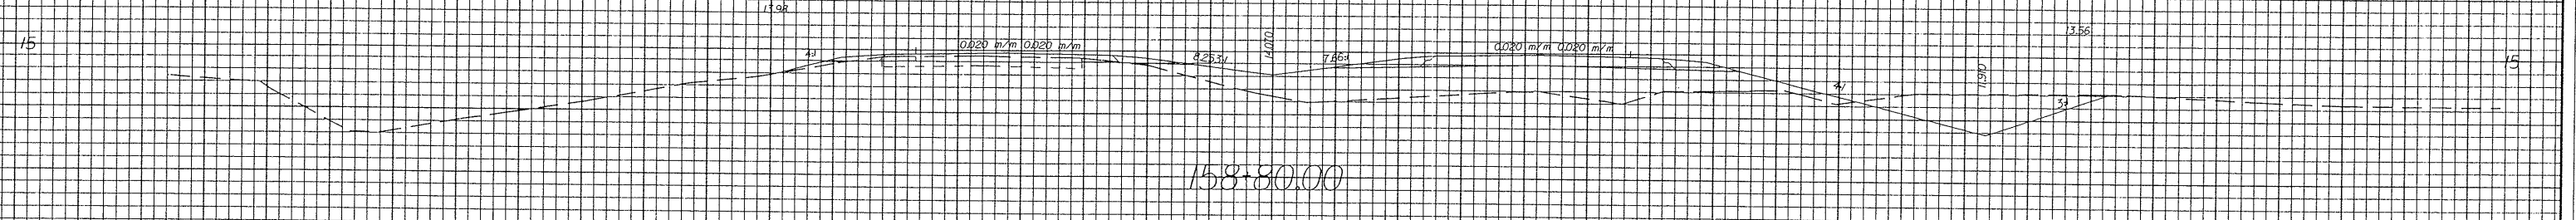

158+80.00

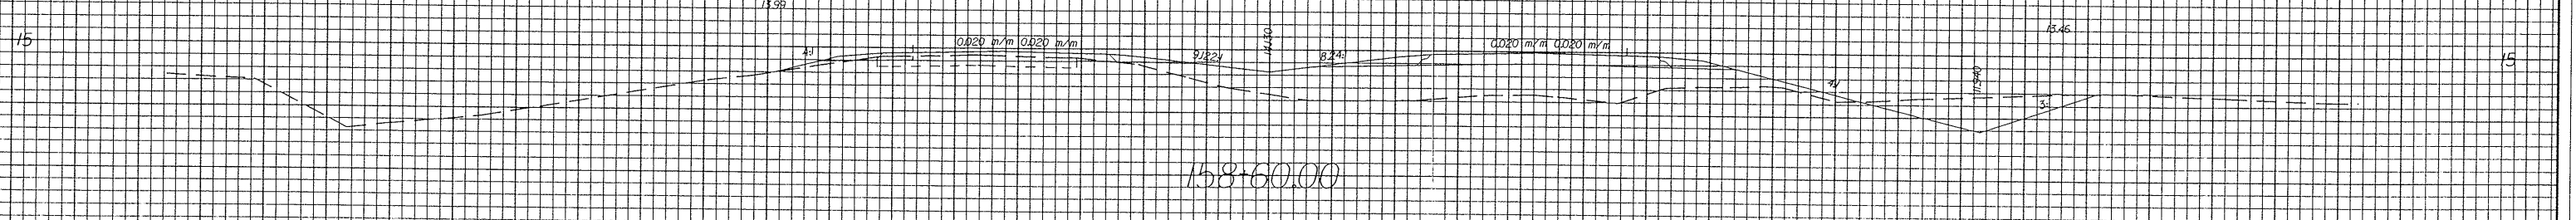

158+60.00

-L-MED-

50 40 30 20 10 0 10 20 30 40 50

02-1433-003-1517  
 W. 02-2144  
 08.13  
 ..L-MED.dgn