

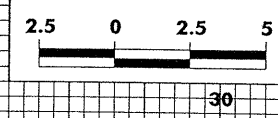
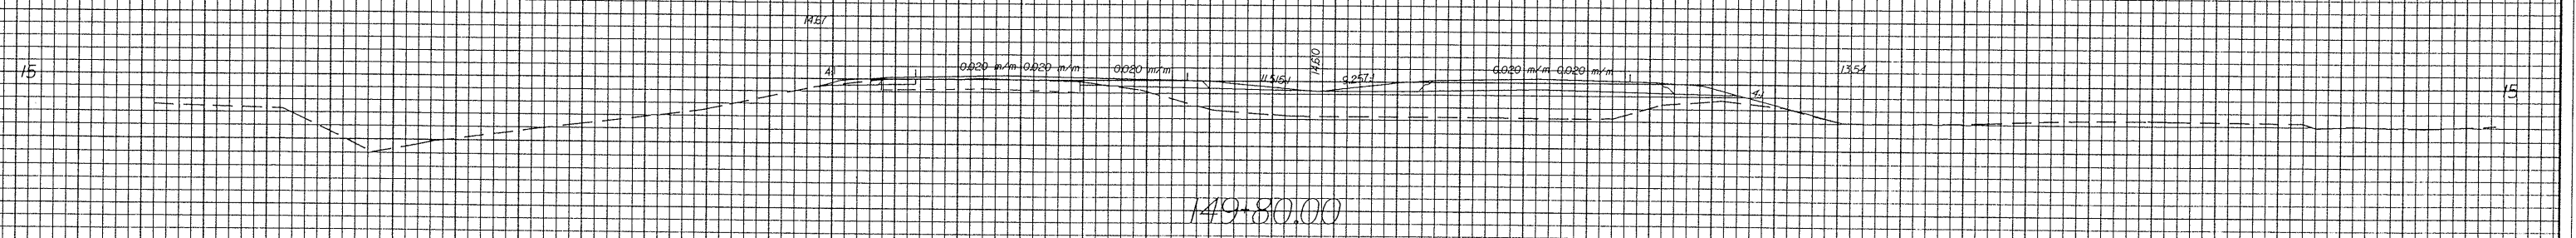
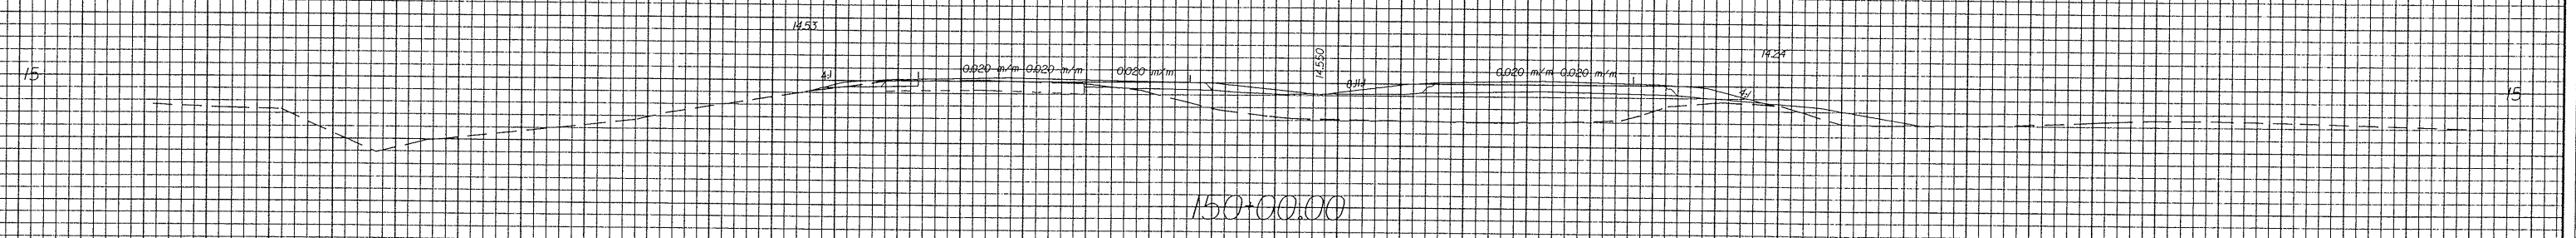


01/26/08

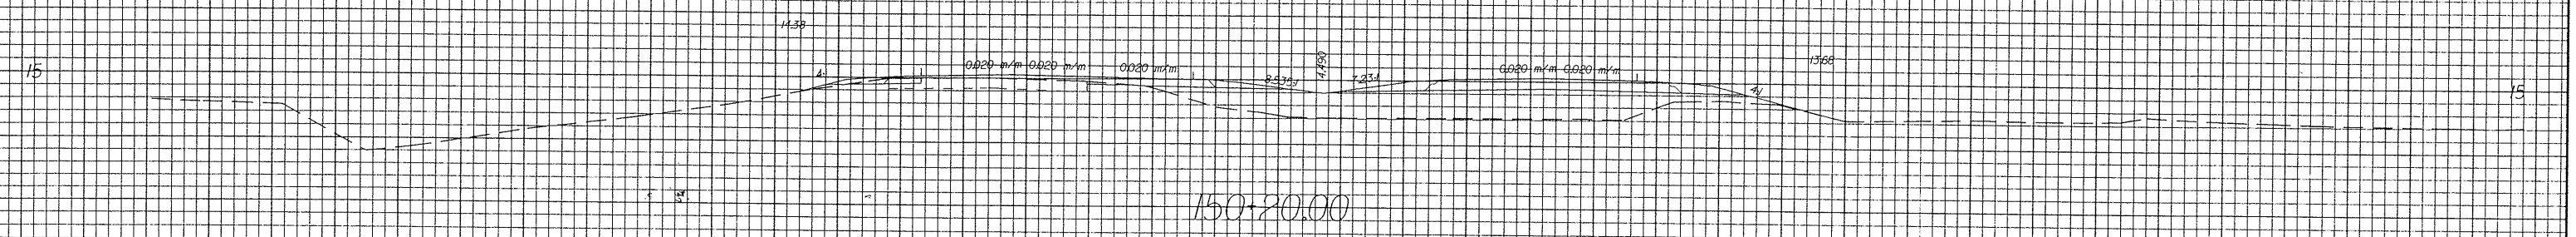

PROJECT REFERENCE NO.	SHEET NO.
R-2514A	X-59

50 40 30 20 10 0 10 20 30 40 50

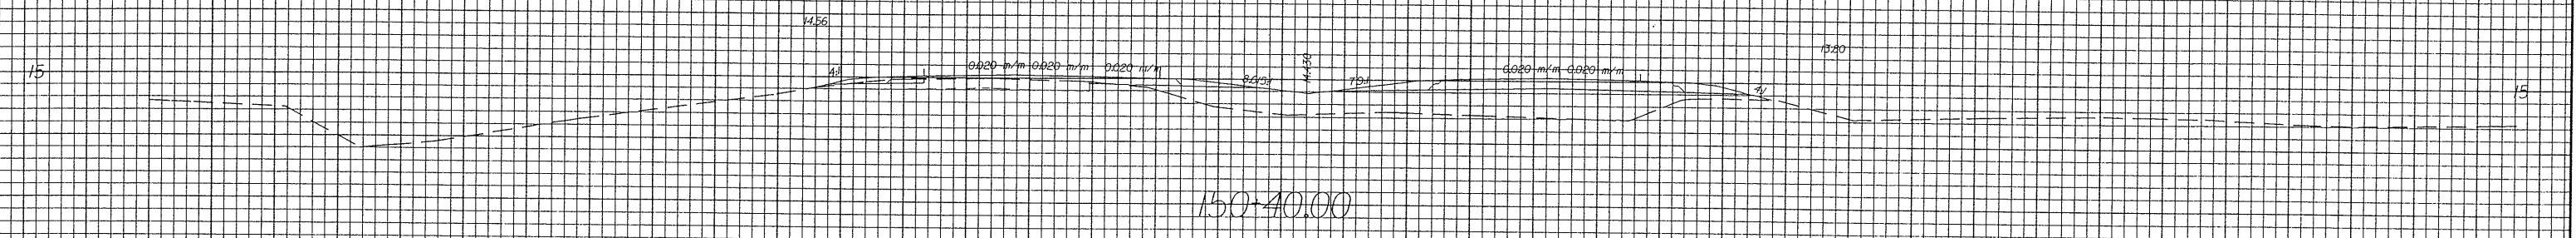

50 40 30 20 10 0 10 20 30 40 50

01-MAY-2003 15:55
 W:\2003\2514A\2514A.LMED.dgn
 0012

-L.MED-