

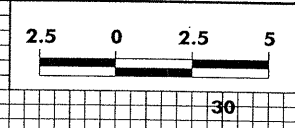
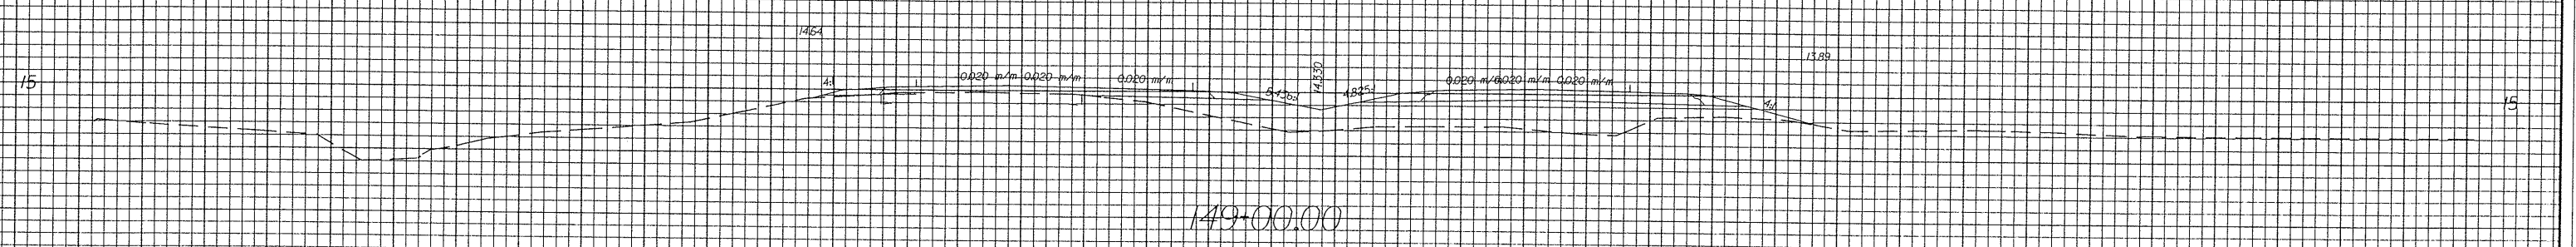
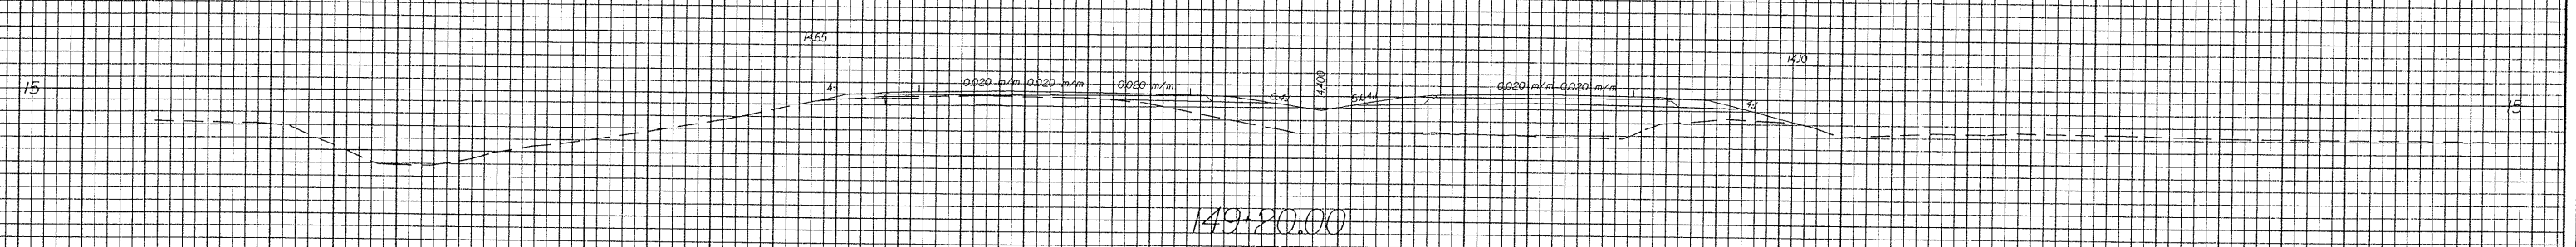


10/26/08

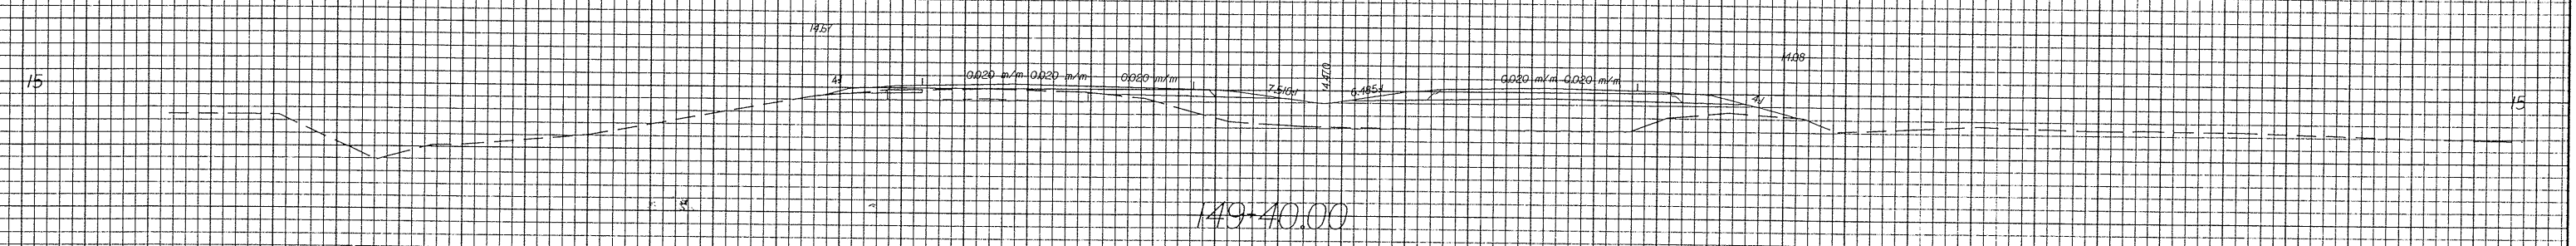

PROJECT REFERENCE NO.	SHEET NO.
R-2514A	X-58

50 40 30 20 10 0 10 20 30 40 50

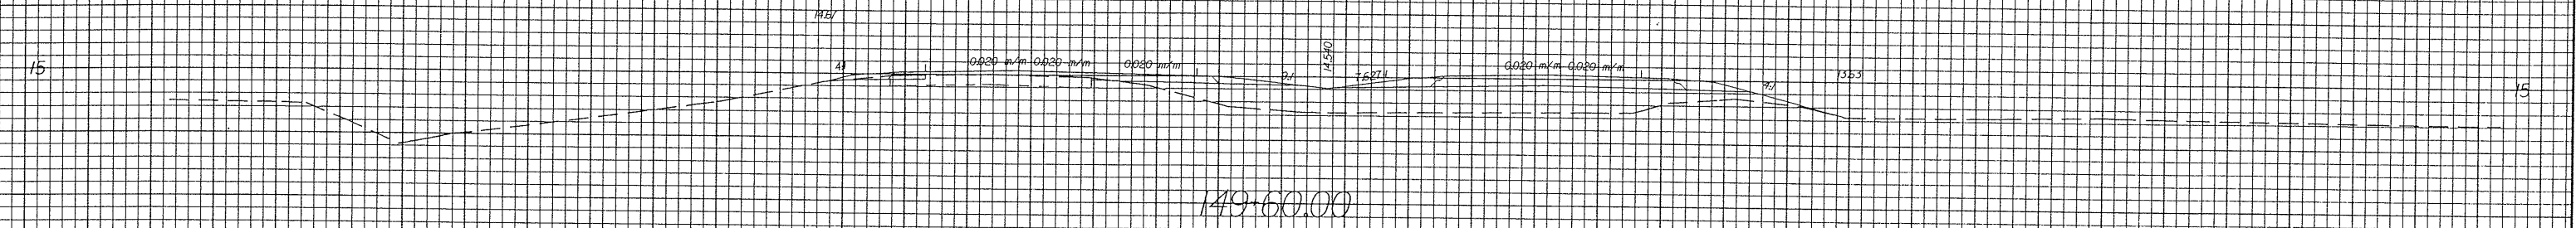

50 40 30 20 10 0 10 20 30 40 50

02-MAY-2003 15:54
W:\D\2514A
L.MED.dgn

-L.MED-