

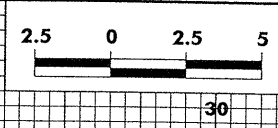
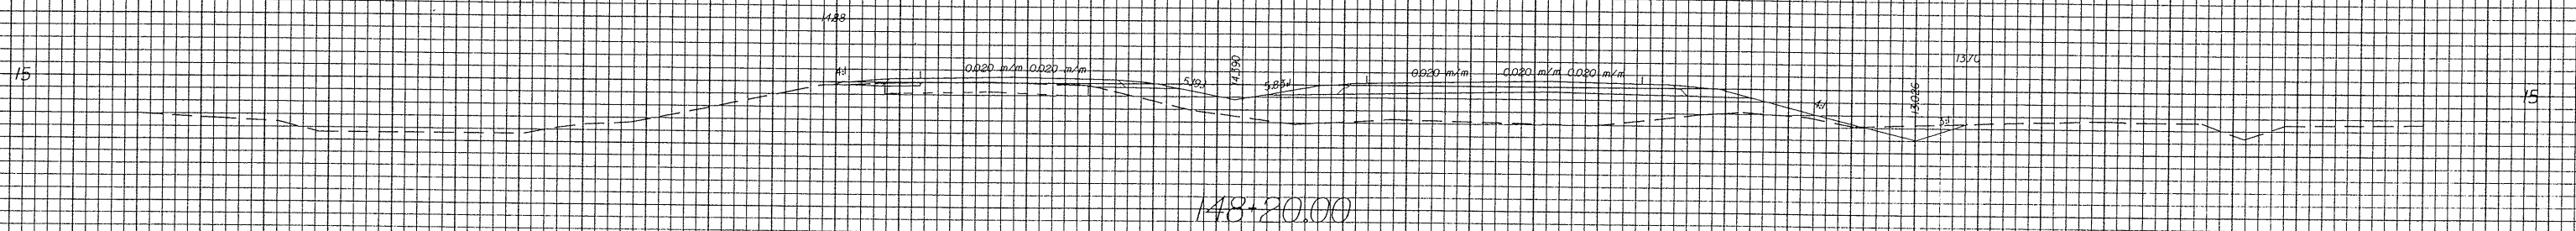
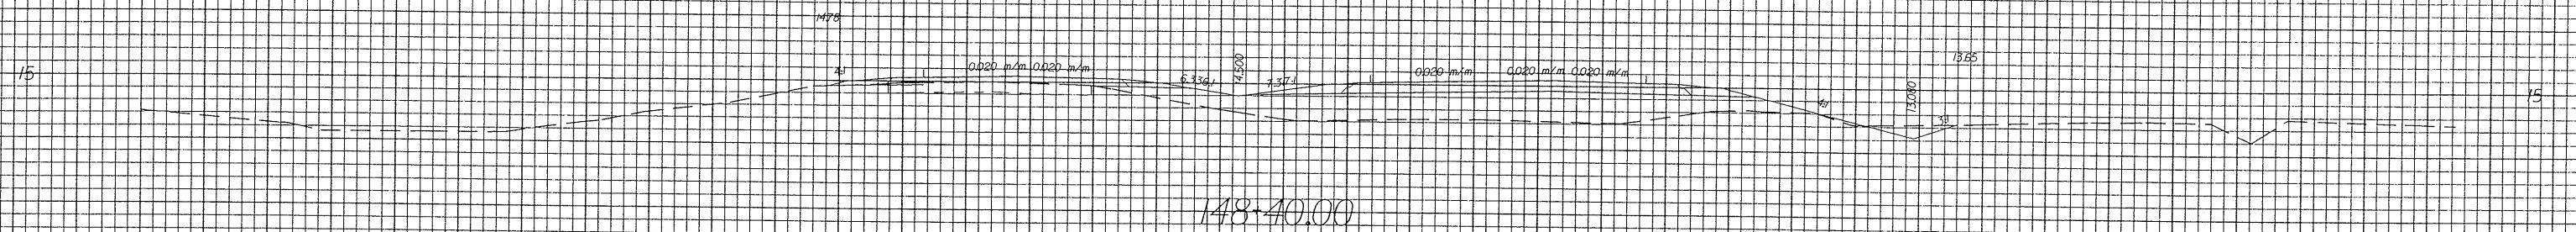


10/26/09

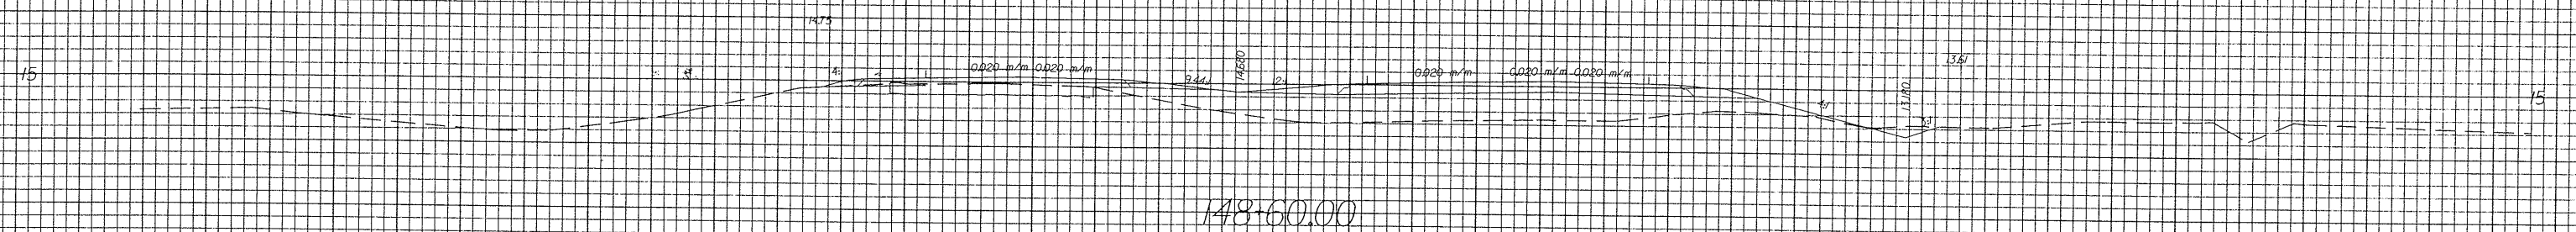

PROJECT REFERENCE NO.	SHEET NO.
R-2514A	X-57

50 40 30 20 10 0 10 20 30 40 50

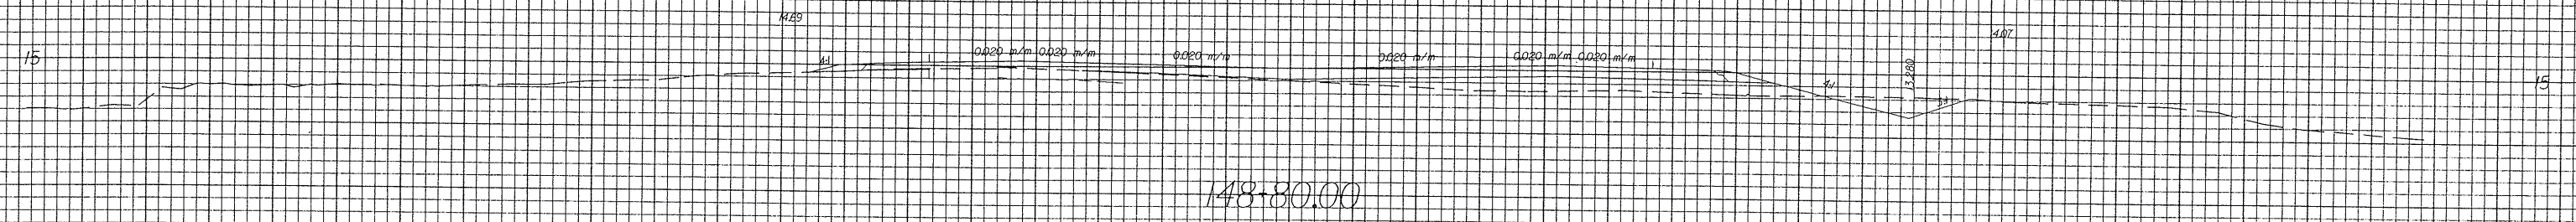

50 40 30 20 10 0 10 20 30 40 50

03:44:00 2009 11:55:00
 L:\MED.dgn
 10/26/09

-L-MED-