

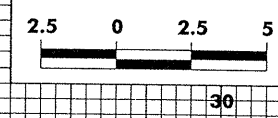
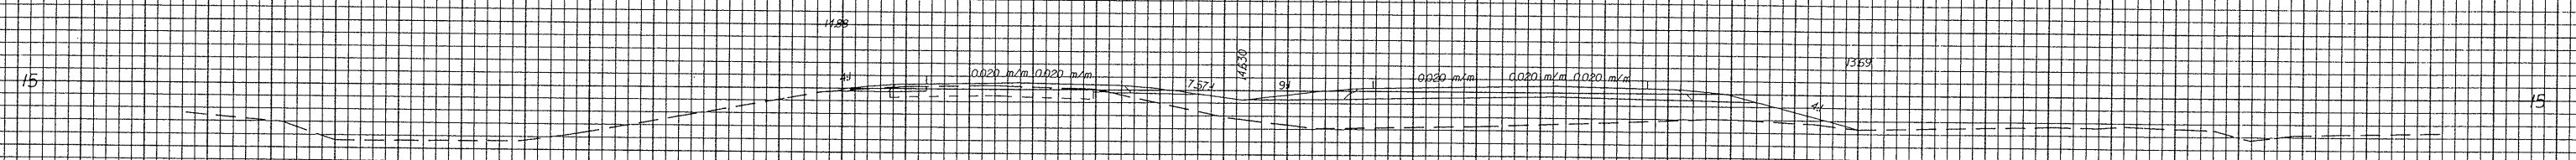
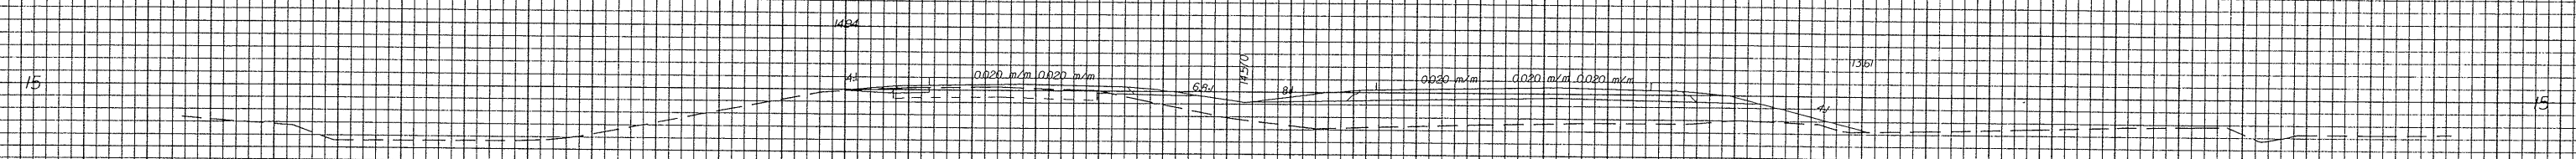


10/26/03

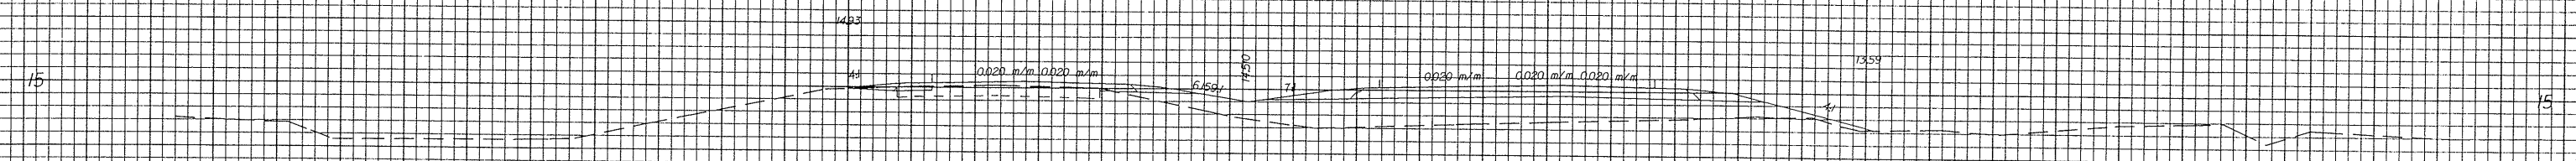

PROJECT REFERENCE NO.	SHEET NO.
R-2514A	X-56

50 40 30 20 10 0 10 20 30 40 50

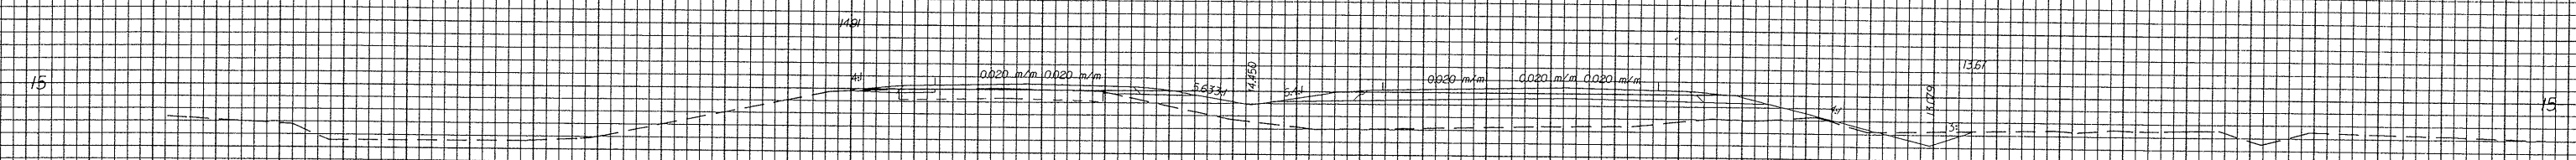

50 40 30 20 10 0 10 20 30 40 50

03-MAY-2003 15:55  
W:\R07\2514A  
0513

L MED