

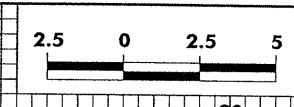
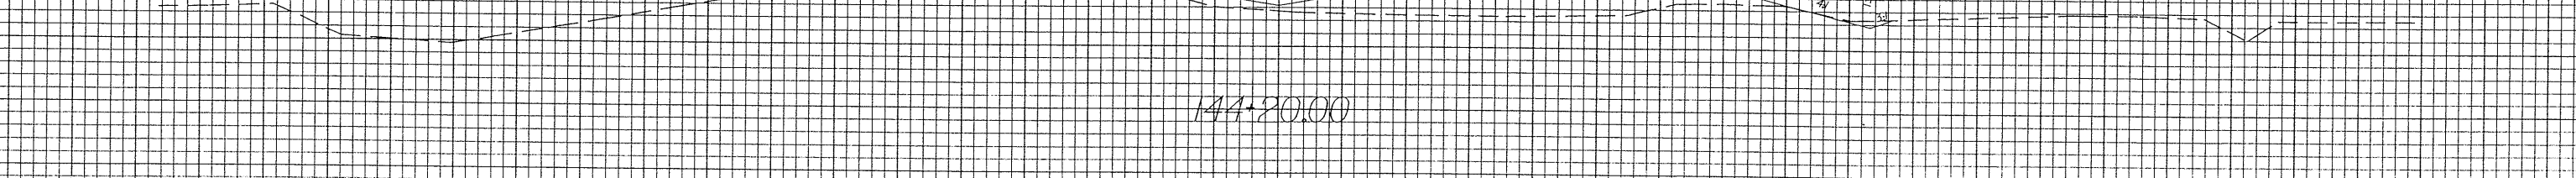
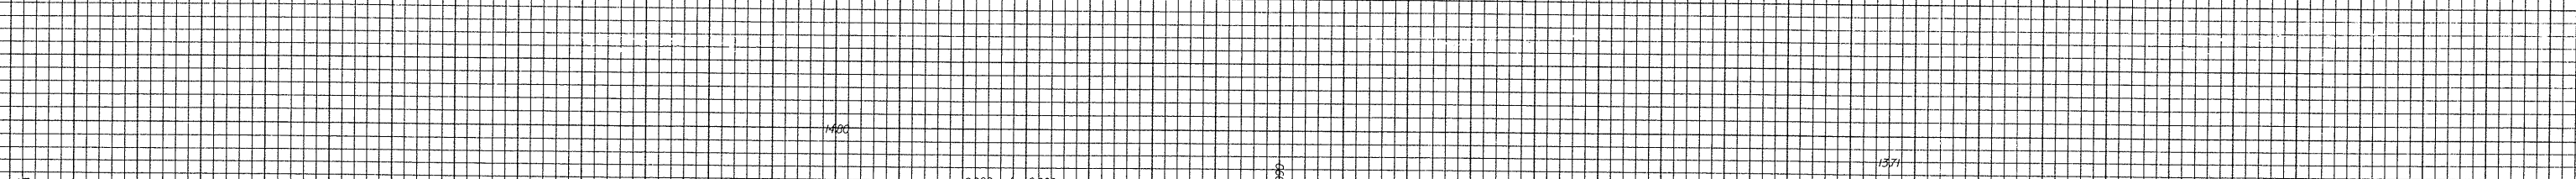
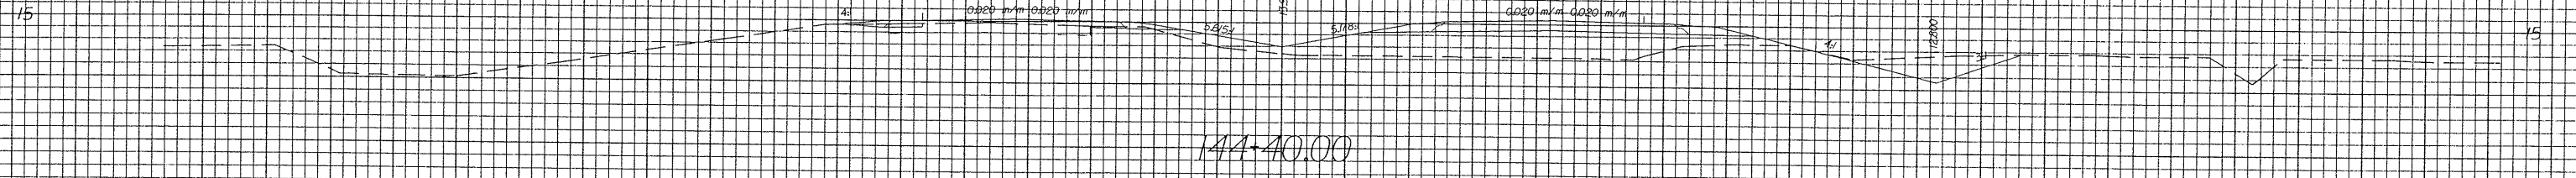
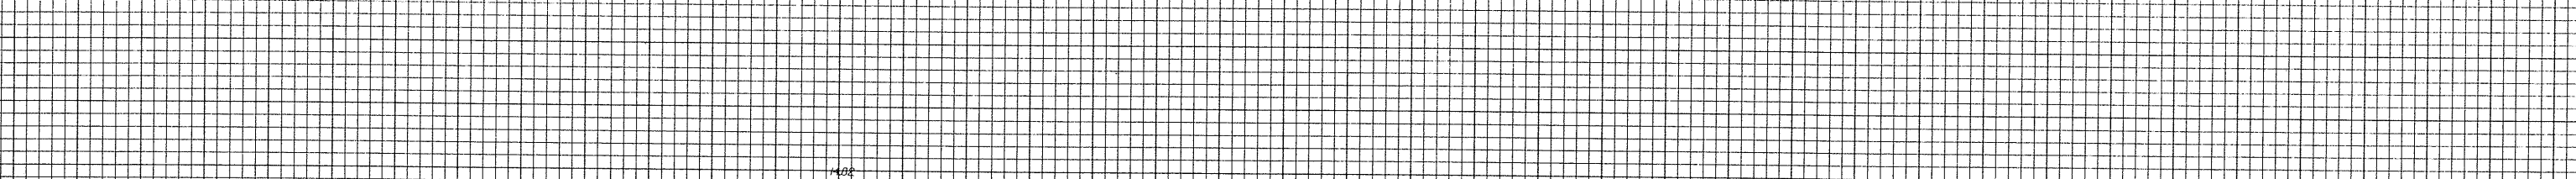
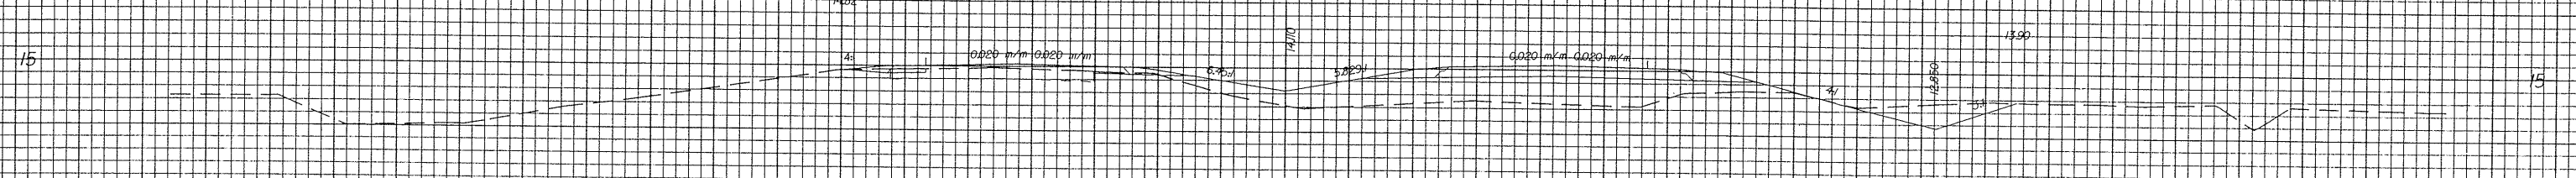


01/25/23

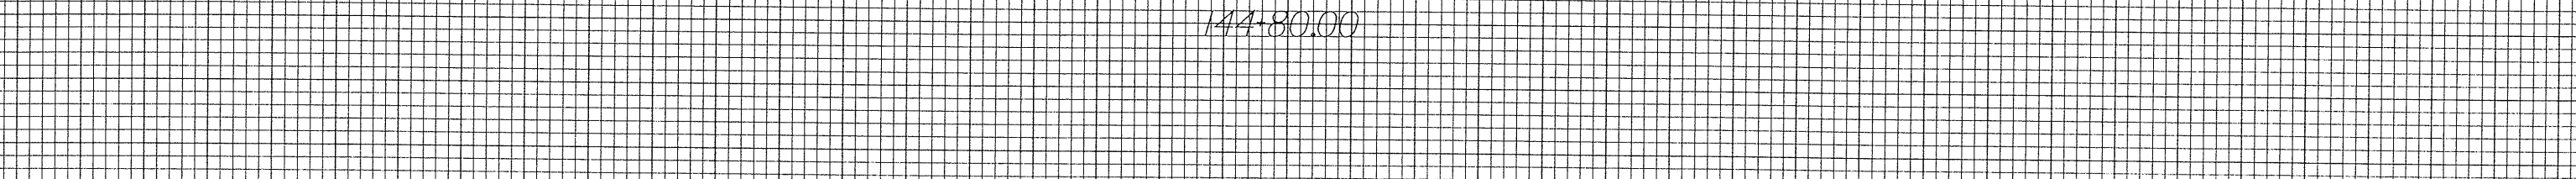

PROJECT REFERENCE NO.	SHEET NO.
R-2514A	X-52

50 40 30 20 10 0 10 20 30 40 50

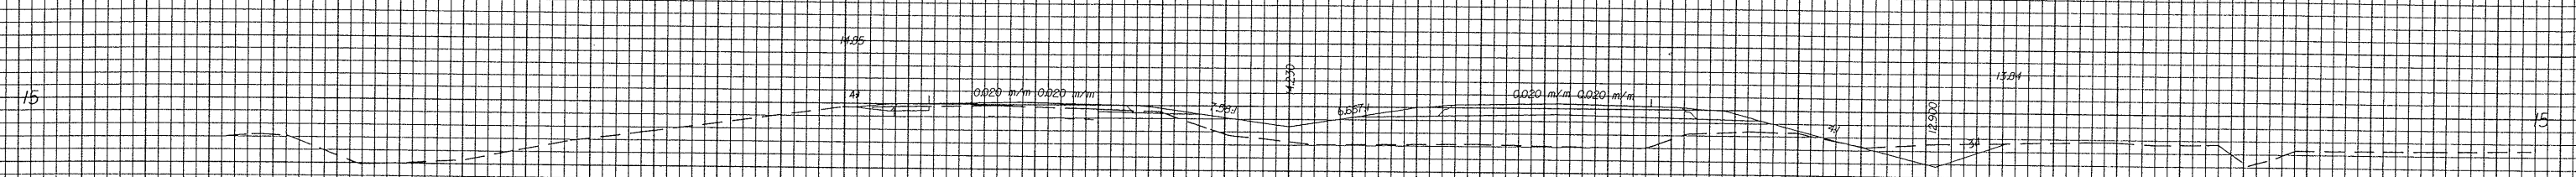

50 40 30 20 10 0 10 20 30 40 50

L.MED.dgn

-L.MED-