



10/26/09

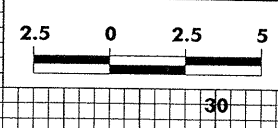


PROJECT REFERENCE NO.	SHEET NO.
R-2514A	X-51


50 40 30 20 10 0 10 20 40 50

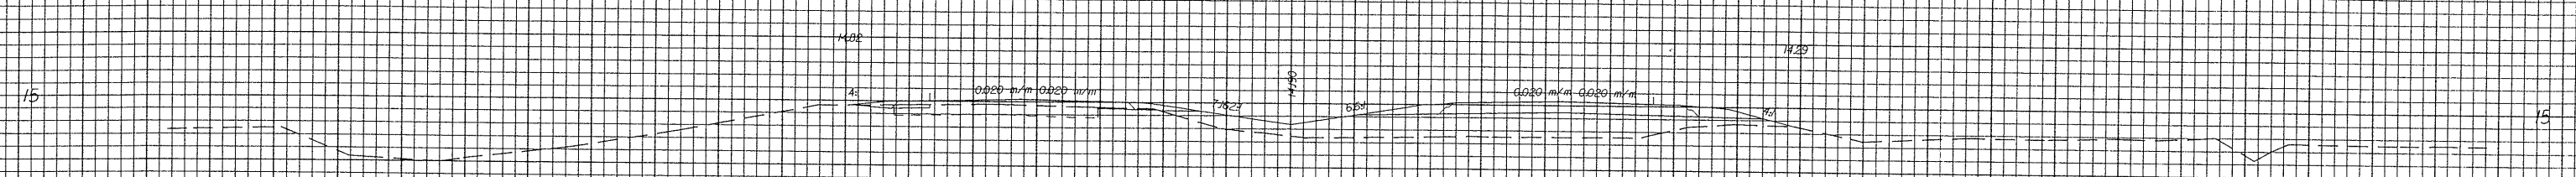


144+00.00

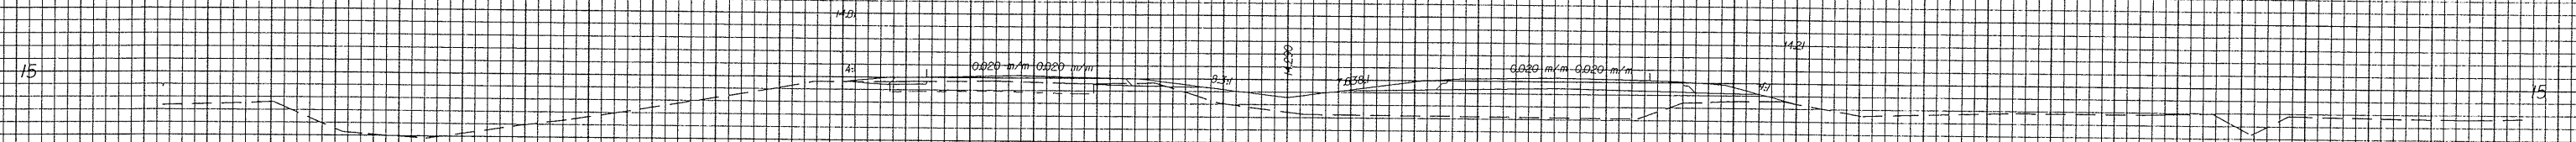

143+80.00

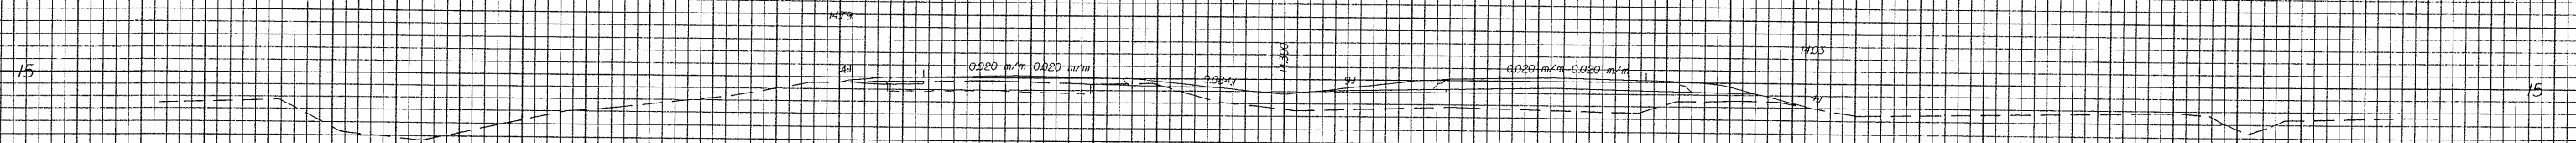

143+60.00

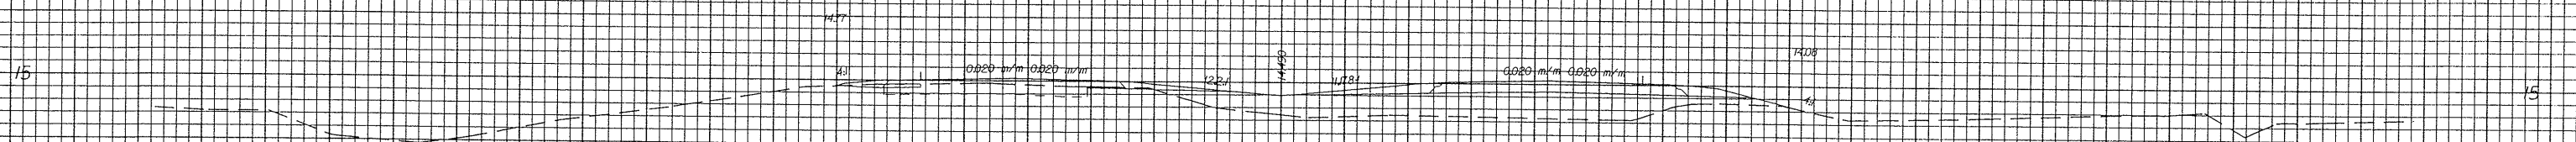

143+40.00

-L-MED-

50 40 30 20 10 0 10 20 30 40 50

03:14:00 2003.17.55
 11/10/09 2:23:14
 08/13