

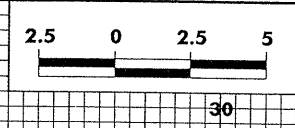
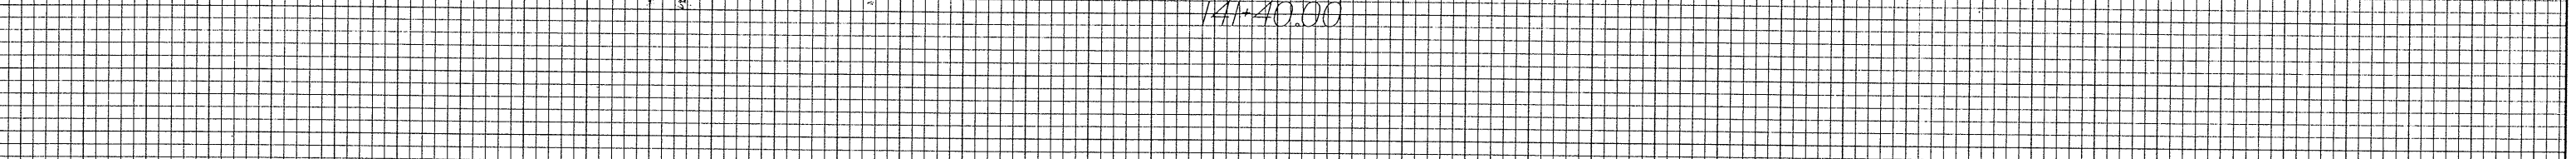
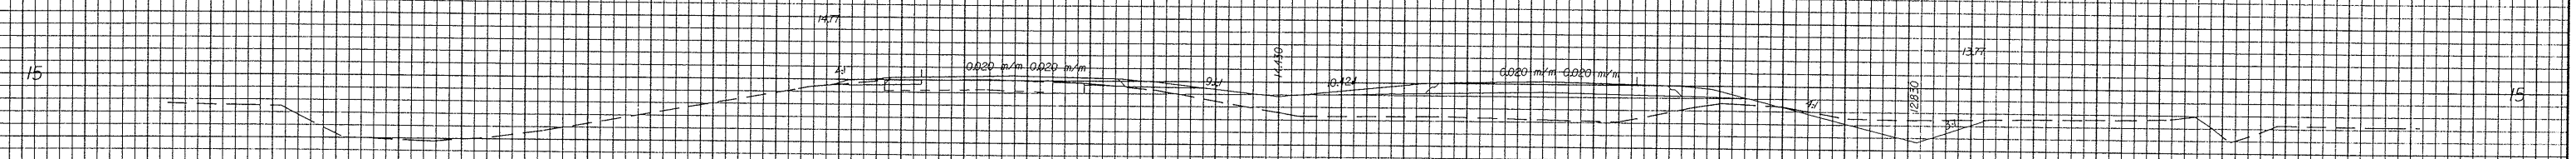


10/26/08

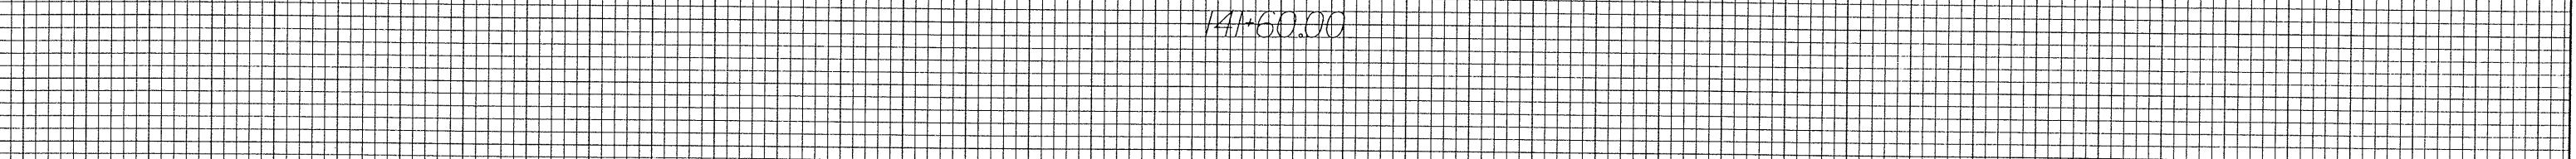

PROJECT REFERENCE NO.	SHEET NO.
R-2514A	X-48

50 40 30 20 10 0 10 20 30 40 50

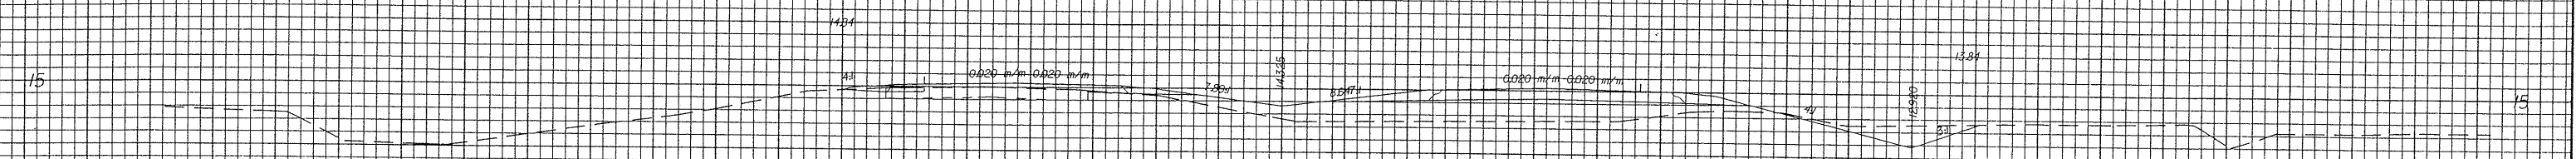

03-MAY-2003 15:51
W:\2002\2514A
0013

-L_MED-

50 40 30 20 10 0 10 20 30 40 50