

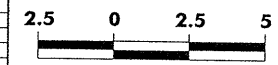
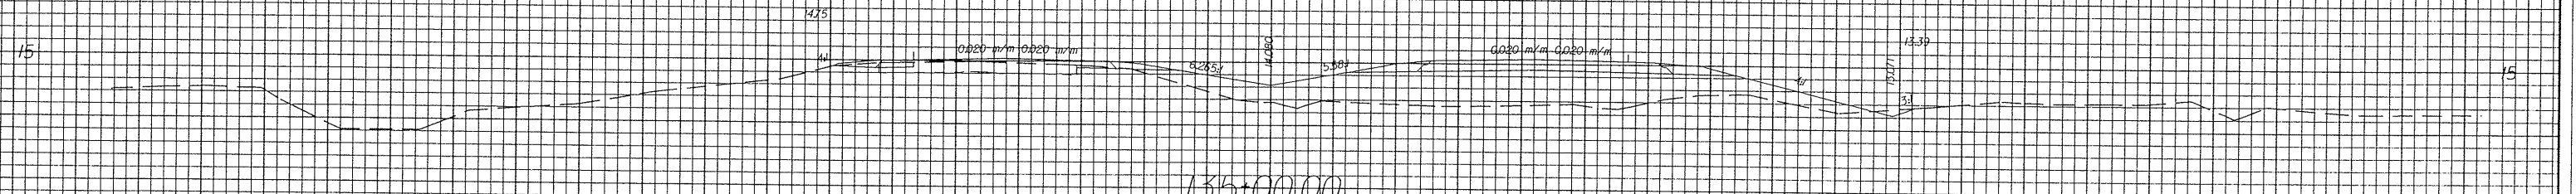
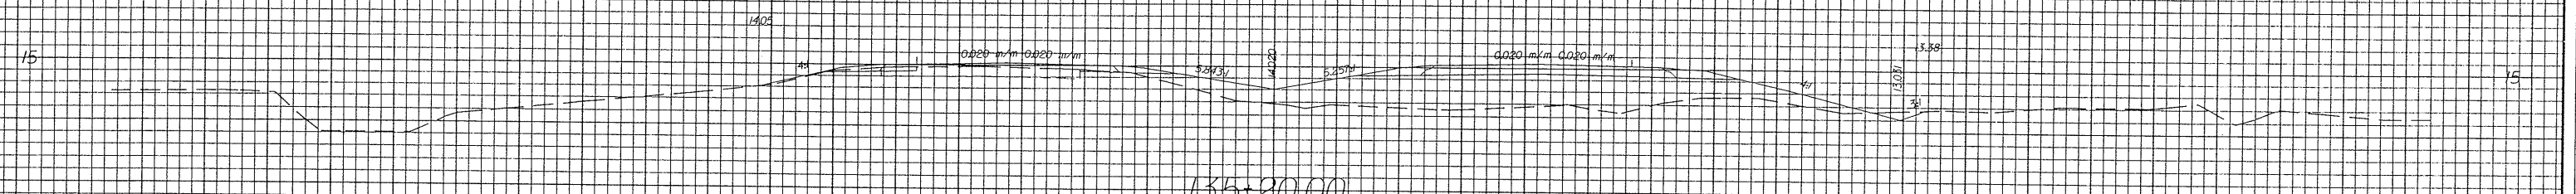


30/26/08

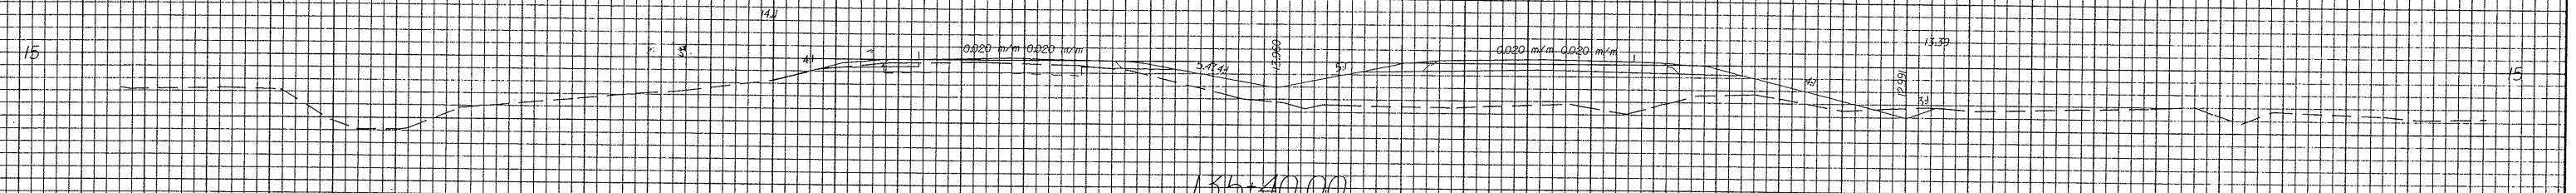

PROJECT REFERENCE NO. R-2514A	SHEET NO. X-41
----------------------------------	-------------------

50 40 30 20 10 0 10 20 30 40 50

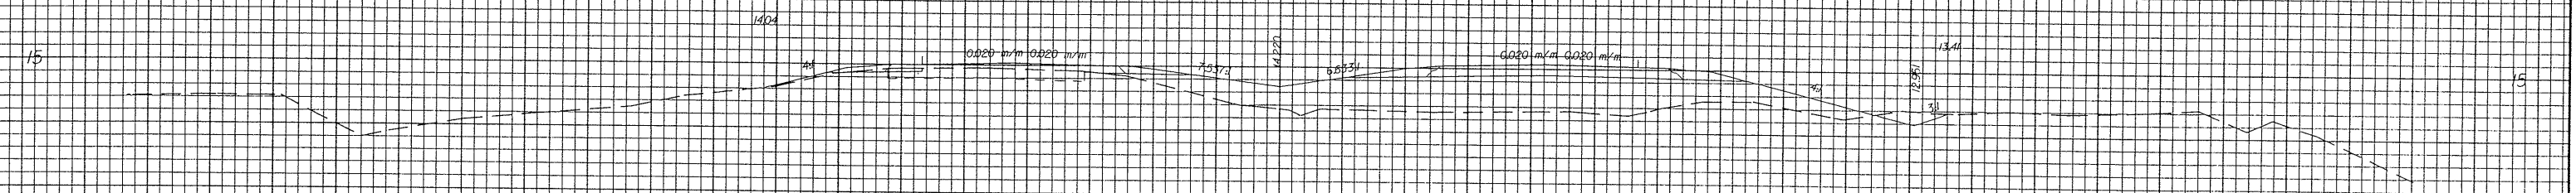

50 40 30 20 10 0 10 20 30 40 50

03-MAY-2003 15:55
M:\2003\2514A
--L\MED.dgn

-L-MED-