






10/26/08

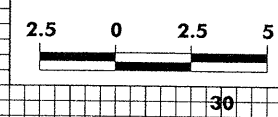

PROJECT REFERENCE NO.  
R-2514A

SHEET NO.  
X-40

50 40 30 20 10 0 10 20 30 40 50

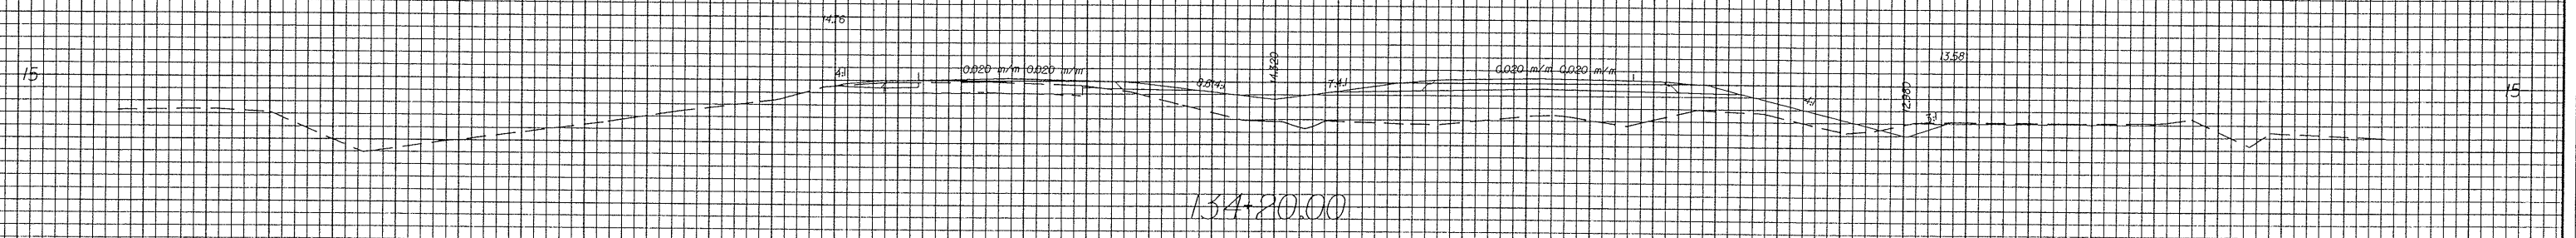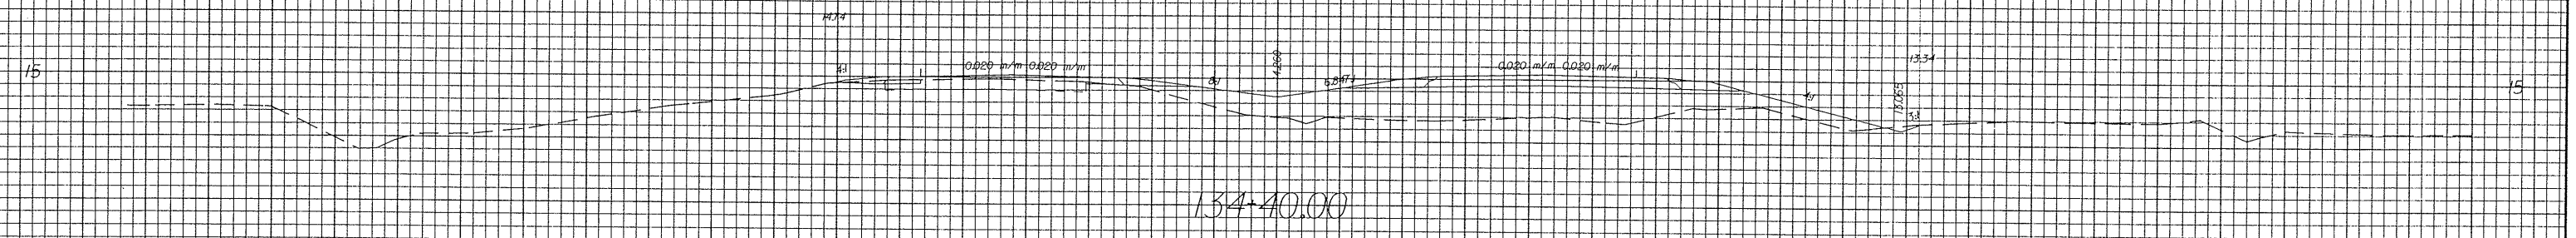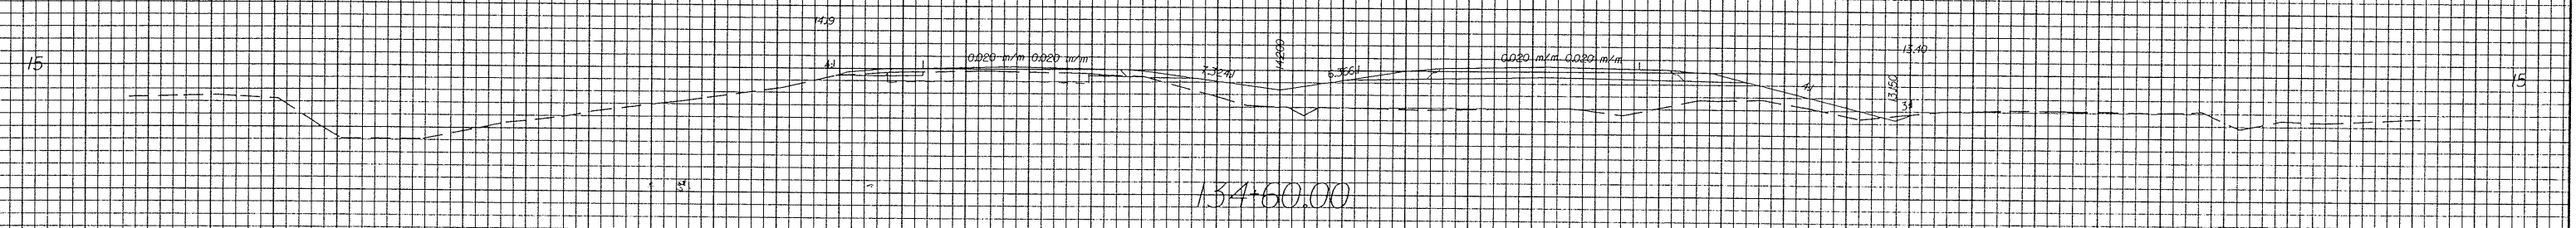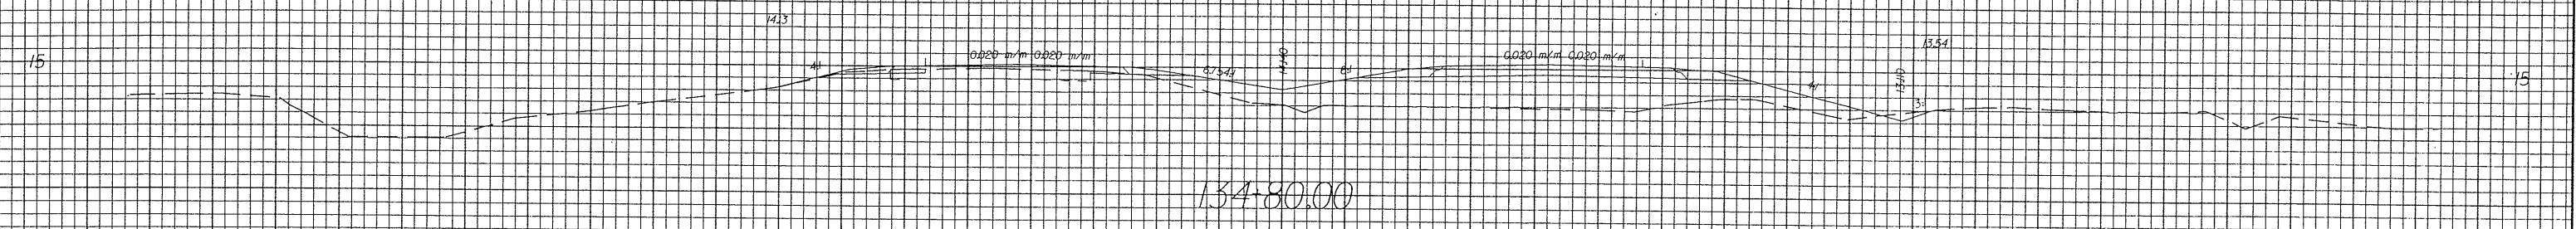

50 40 30 20 10 0 10 20 30 40 50

L:\MED\p99  
L:\MED\p99  
2013

-L-MED-