



002849

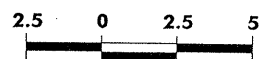

PROJECT REFERENCE NO.	SHEET NO.
R-2514A	X-39

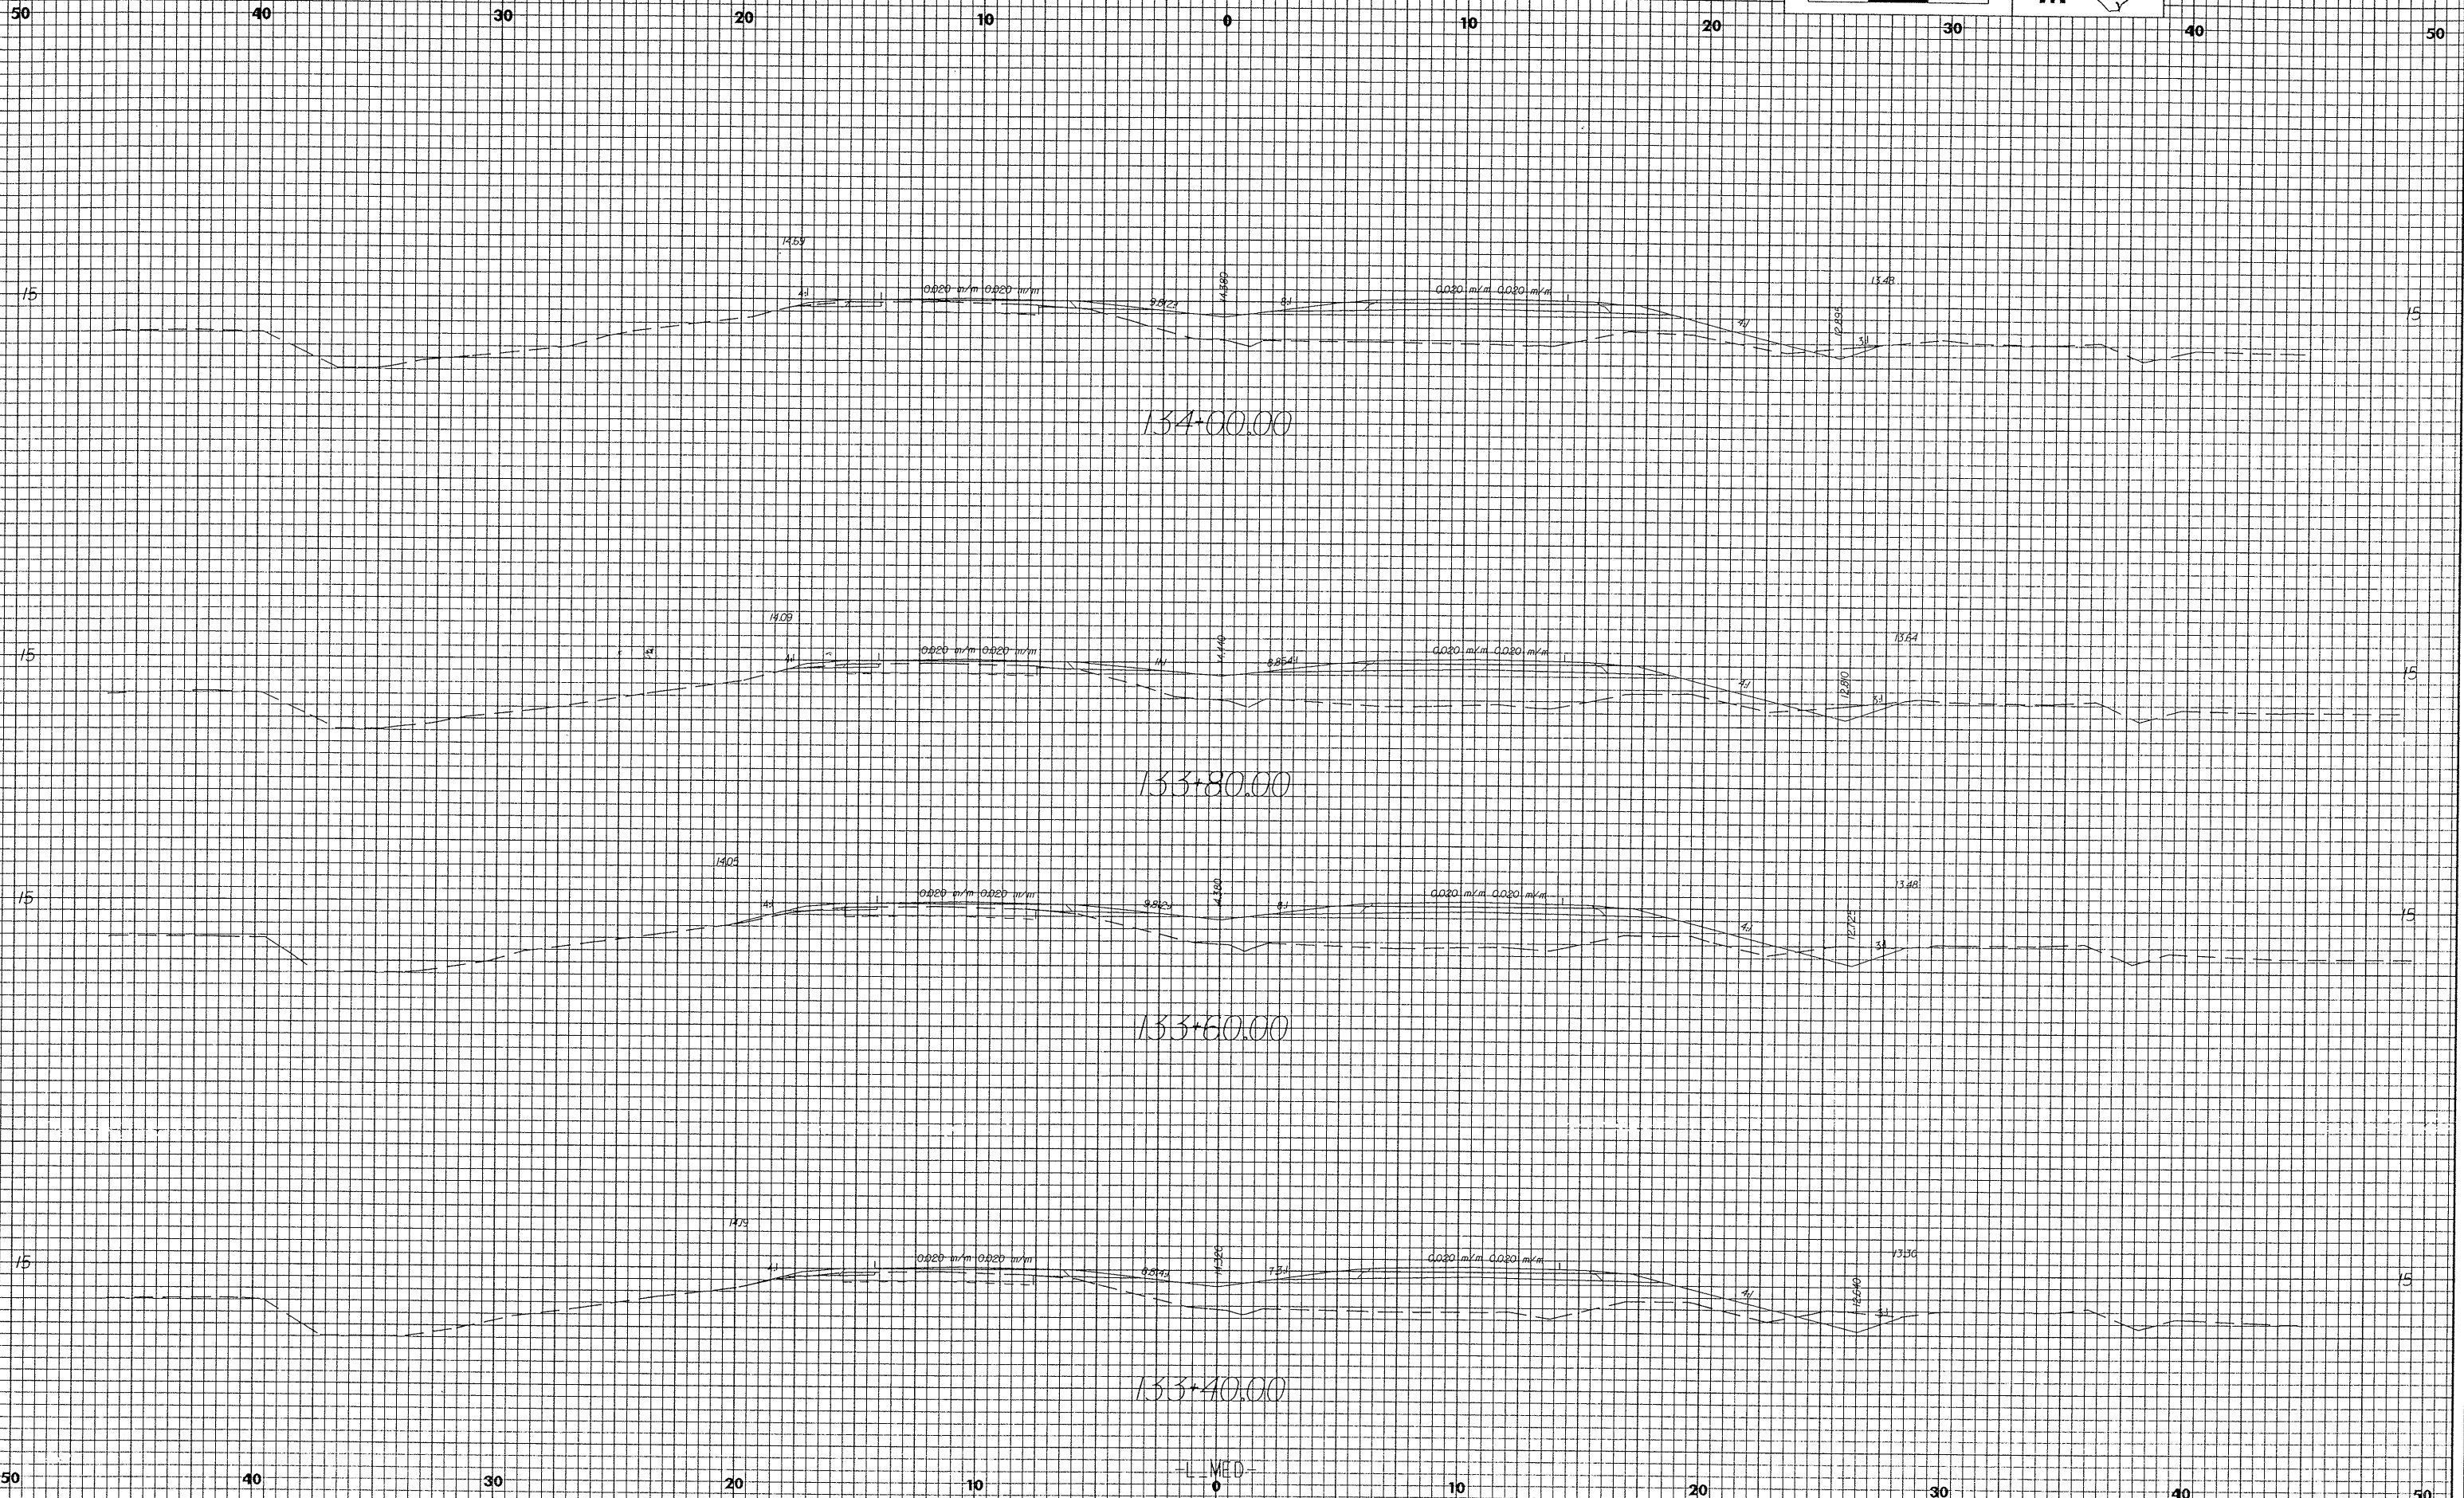

002849.dwg
L.M.E.D.
002849.dwg

L.M.E.D.