



10/26/09

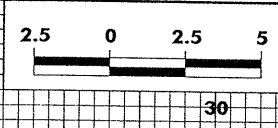


PROJECT REFERENCE NO.	SHEET NO.
R-2514A	X-27


50 40 30 20 10 0 10 20 30 40 50

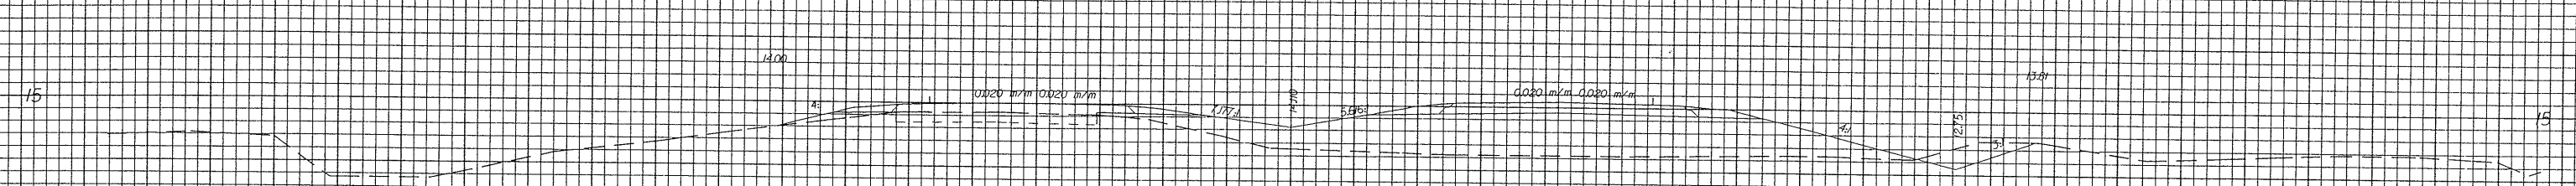


124+20.00

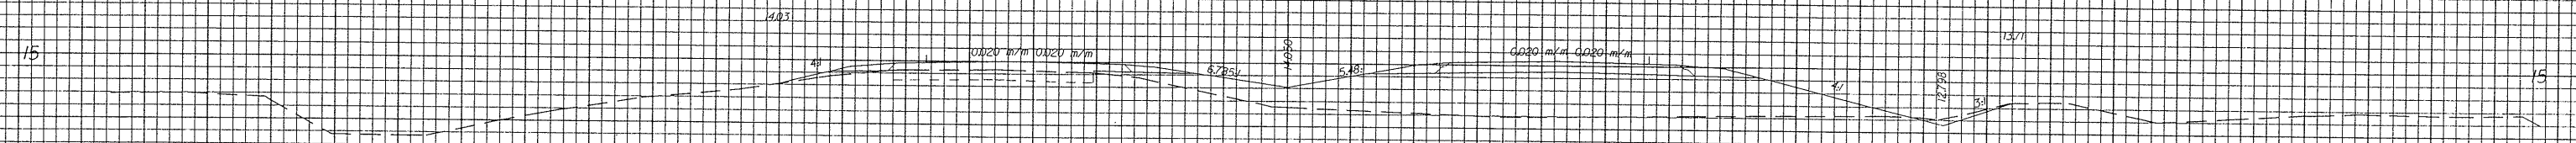

124+00.00

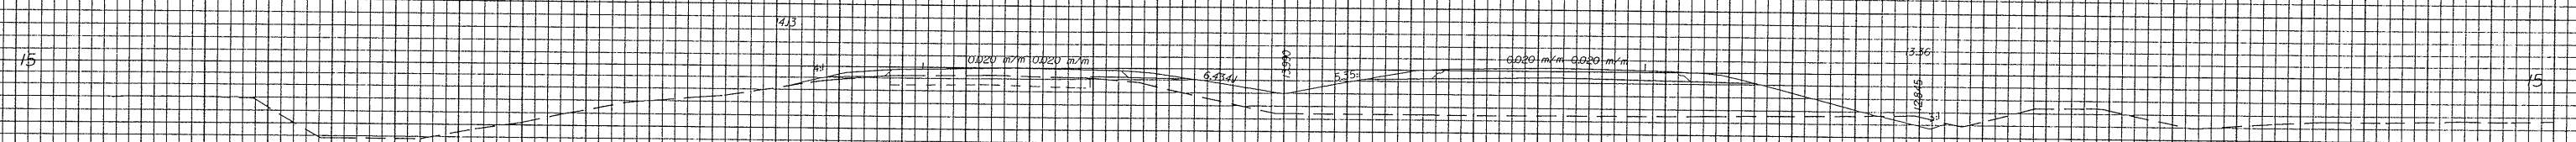

123+80.00

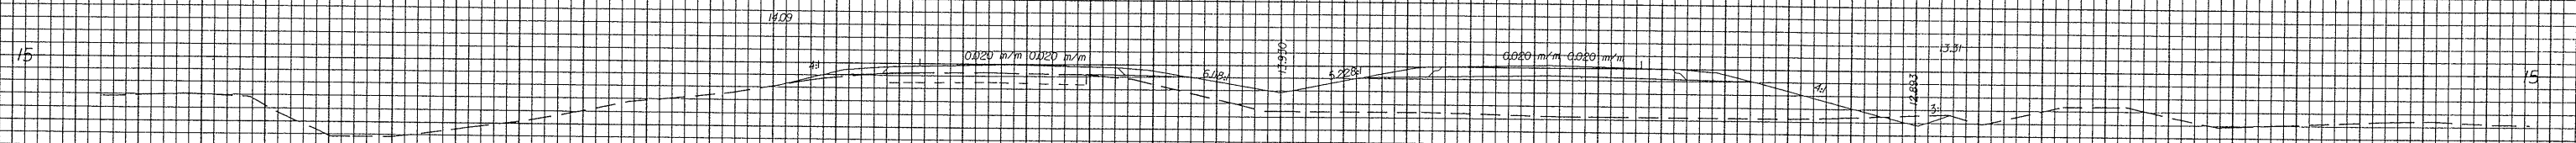

123+60.00

-L.L.M.E.D.-

50 40 30 20 10 0 10 20 30 40 50

03-MAY-2003-17:15  
L.L.M.E.D.  
2013