

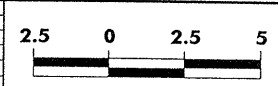
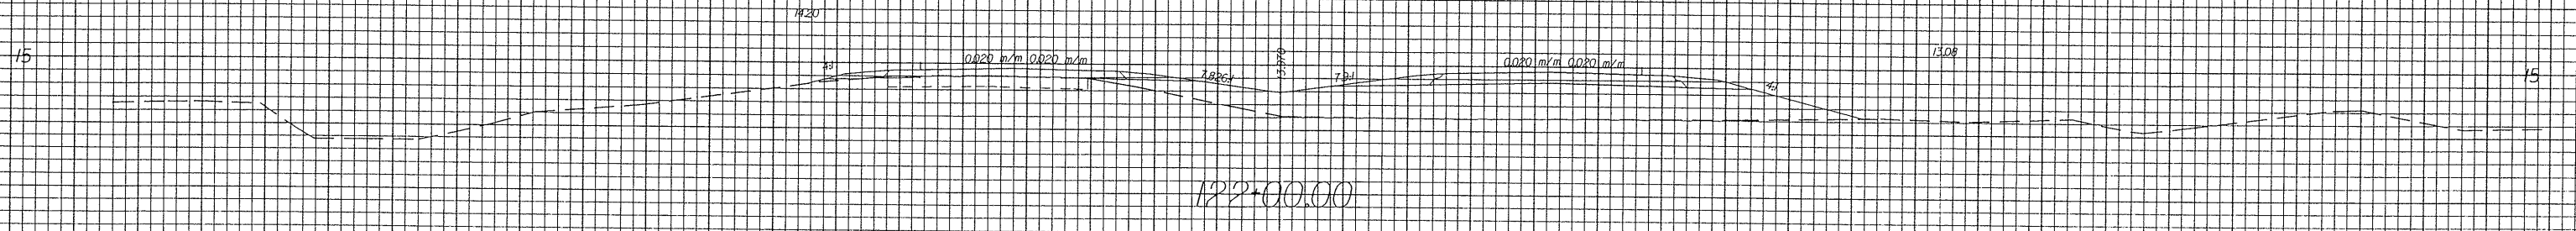
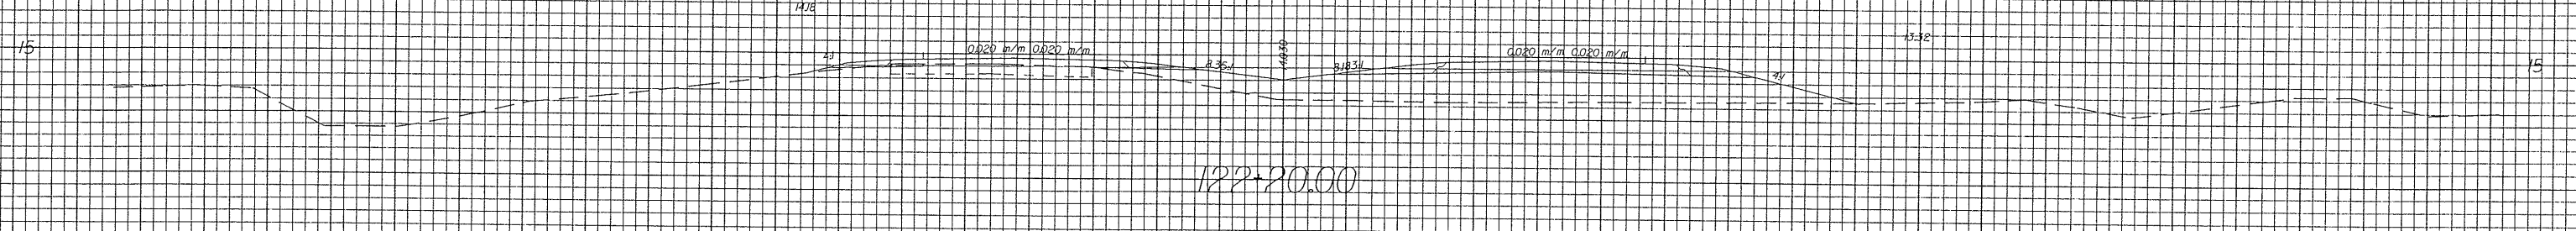


10/25/08

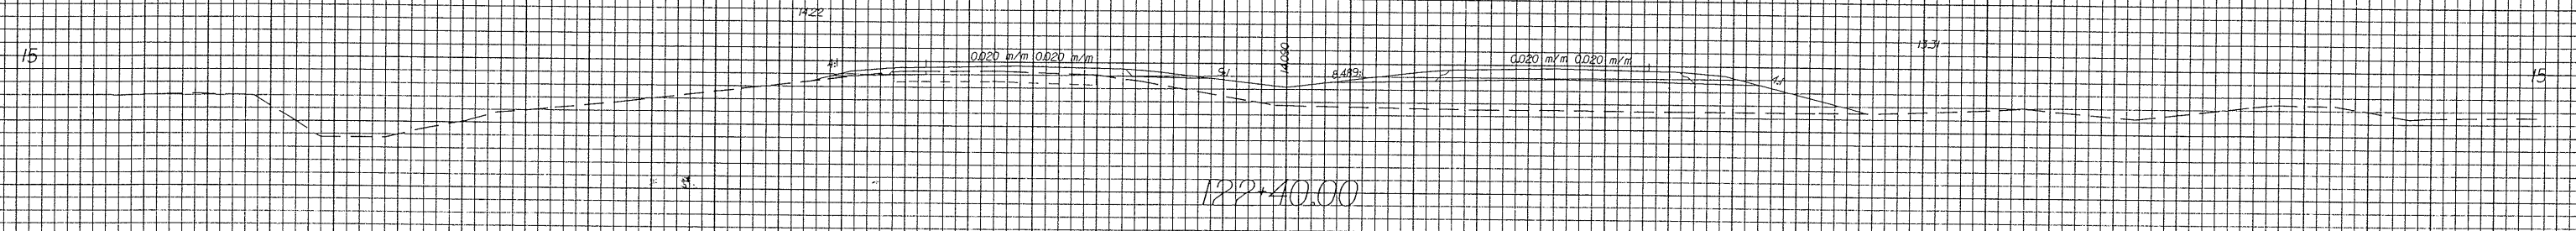

PROJECT REFERENCE NO.	SHEET NO.
R-2514A	X-25

50 40 30 20 10 0 10 20 30 40 50

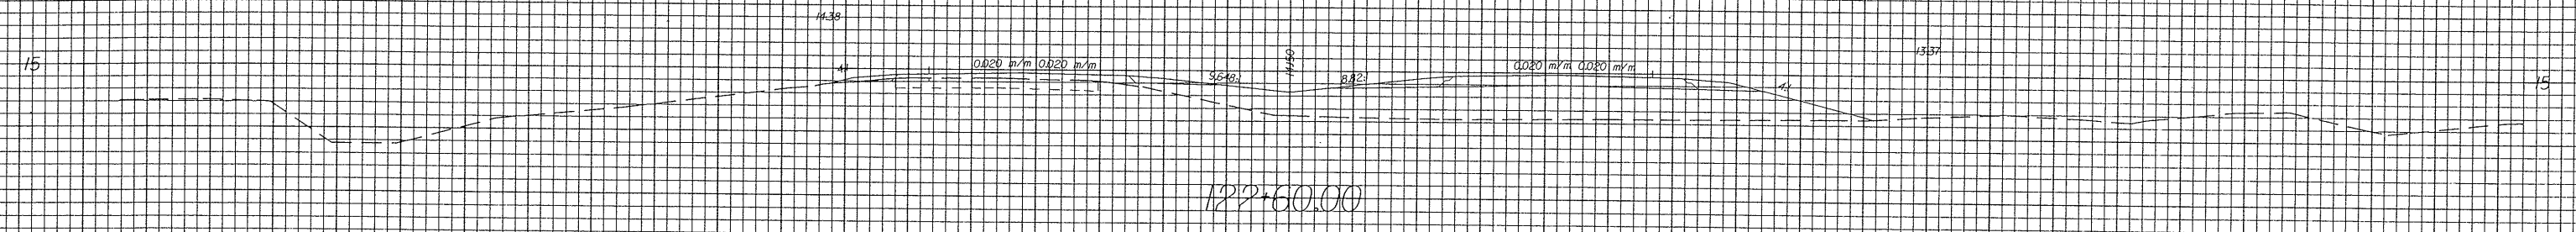

50 40 30 20 10 0 10 20 30 40 50

07-10-02-2025-14-
L.M.E.D.
04/15

-L.M.E.D.-