

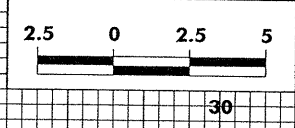
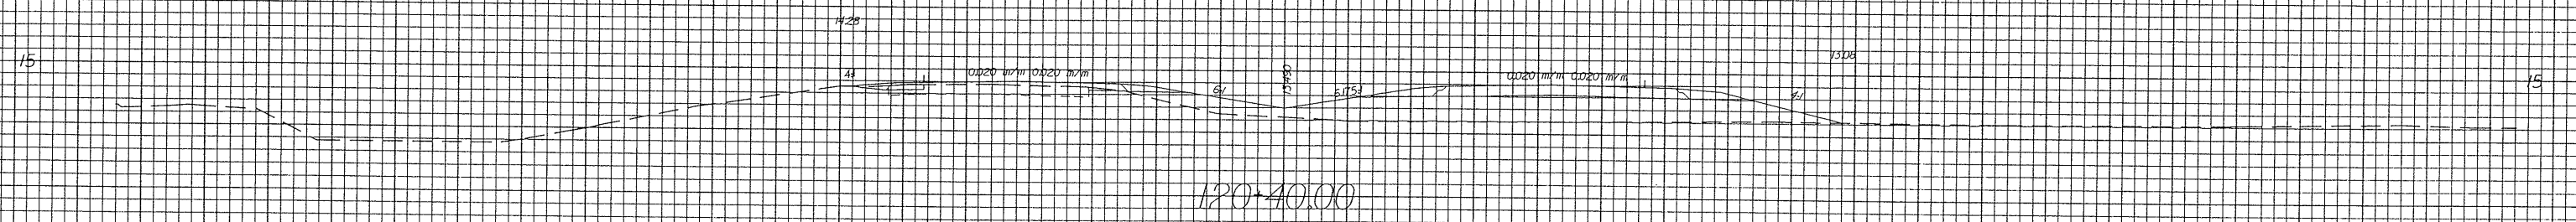
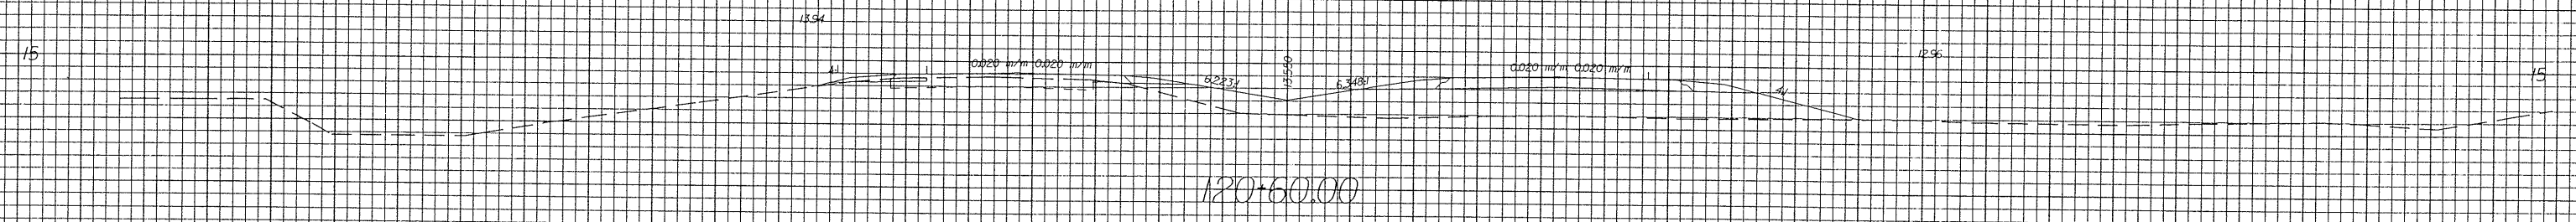


10/26/08

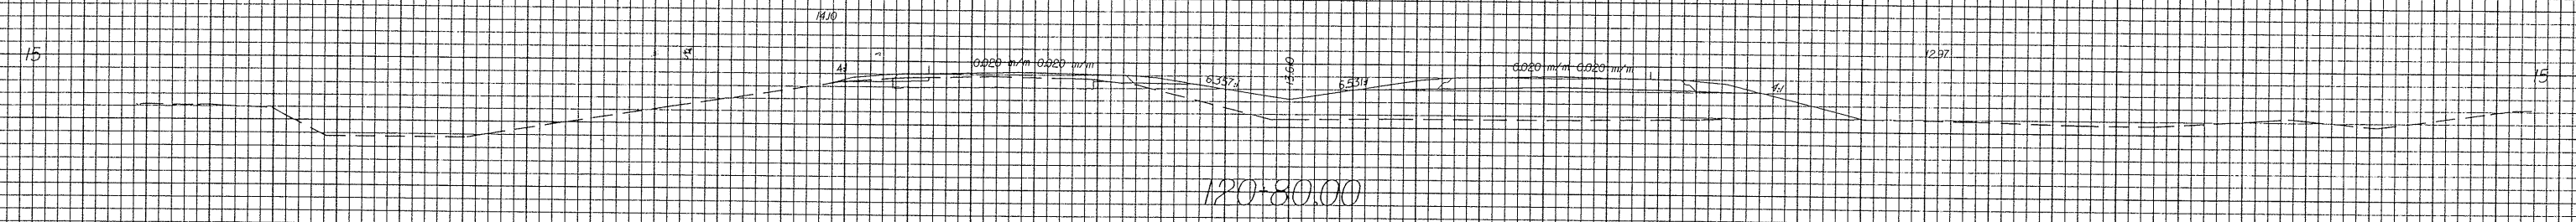

PROJECT REFERENCE NO.	SHEET NO.
R-2514A	X-23

50 40 30 20 10 0 10 20 30 40 50

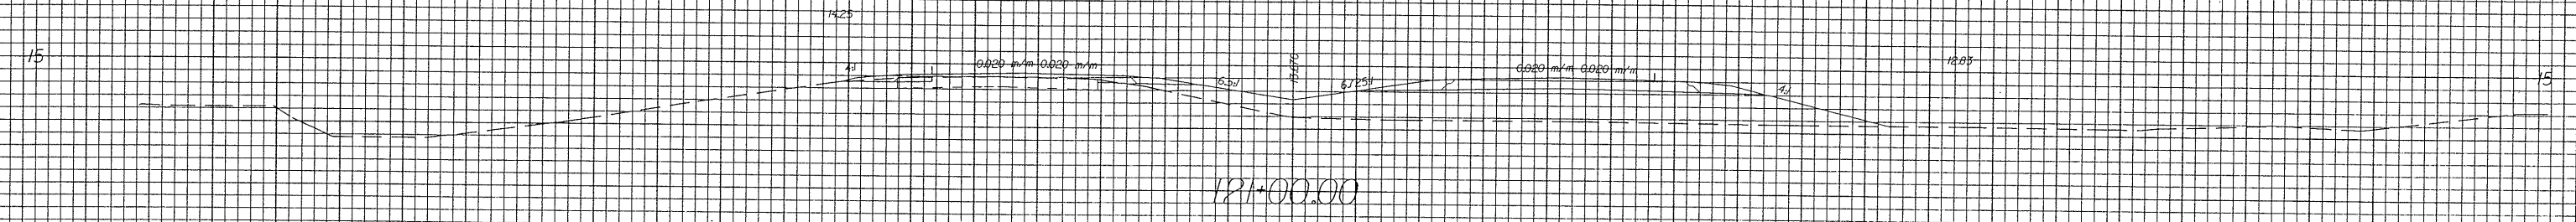

-L MED-

50 40 30 20 10 0 10 20 30 40 50

03-MAY-2003 15:55
L:\MED-2514A