

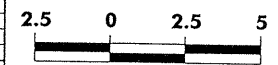
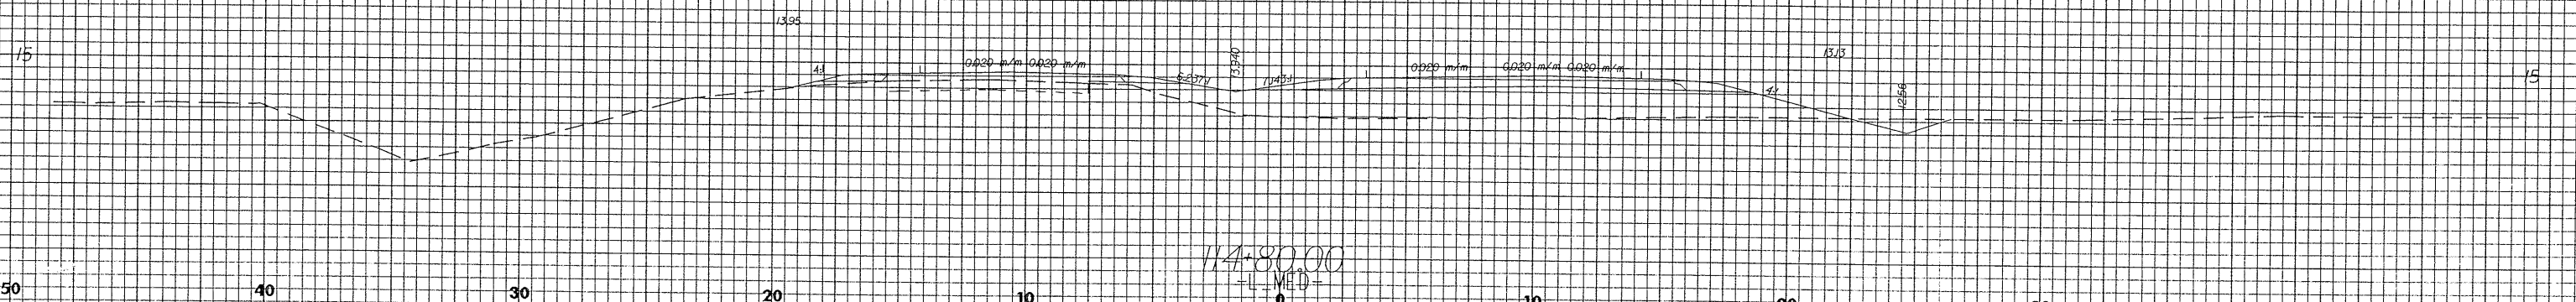
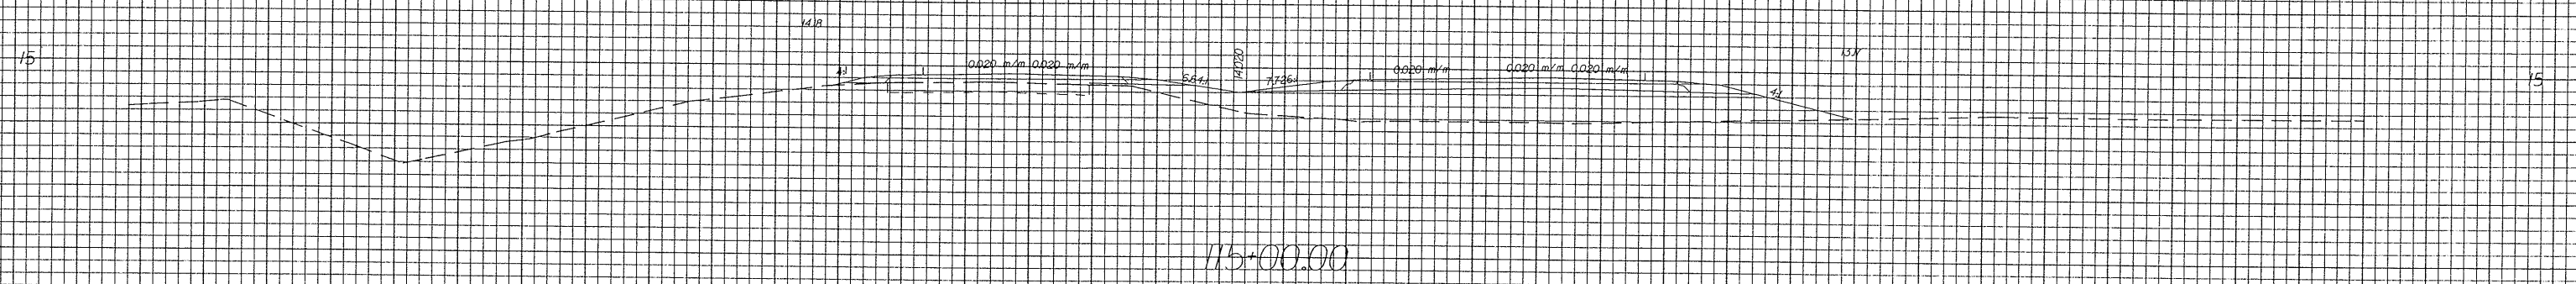


10/26/08

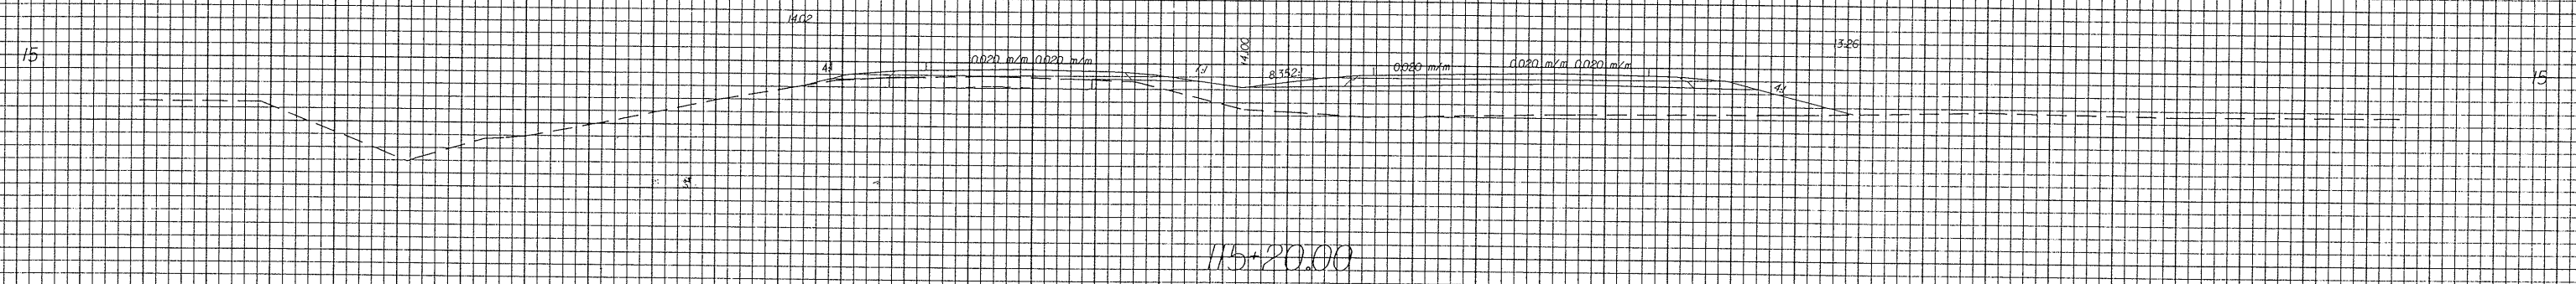

PROJECT REFERENCE NO.	SHEET NO.
R-2514A	X-16

50 40 30 20 10 0 10 20 30 40 50

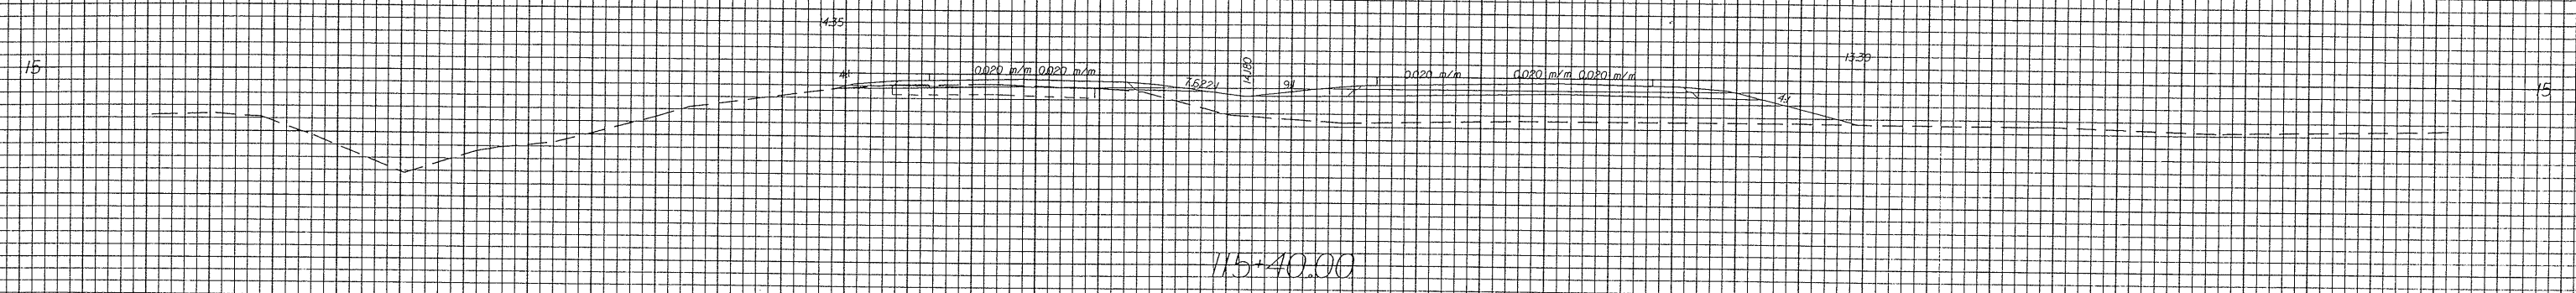

50 40 30 20 10 0 10 20 30 40 50

03-MAY-2003 15:22  
W:\2514A  
03/13  
L:\MED.dgn