



CROSS SECTION THROUGH BENT 1

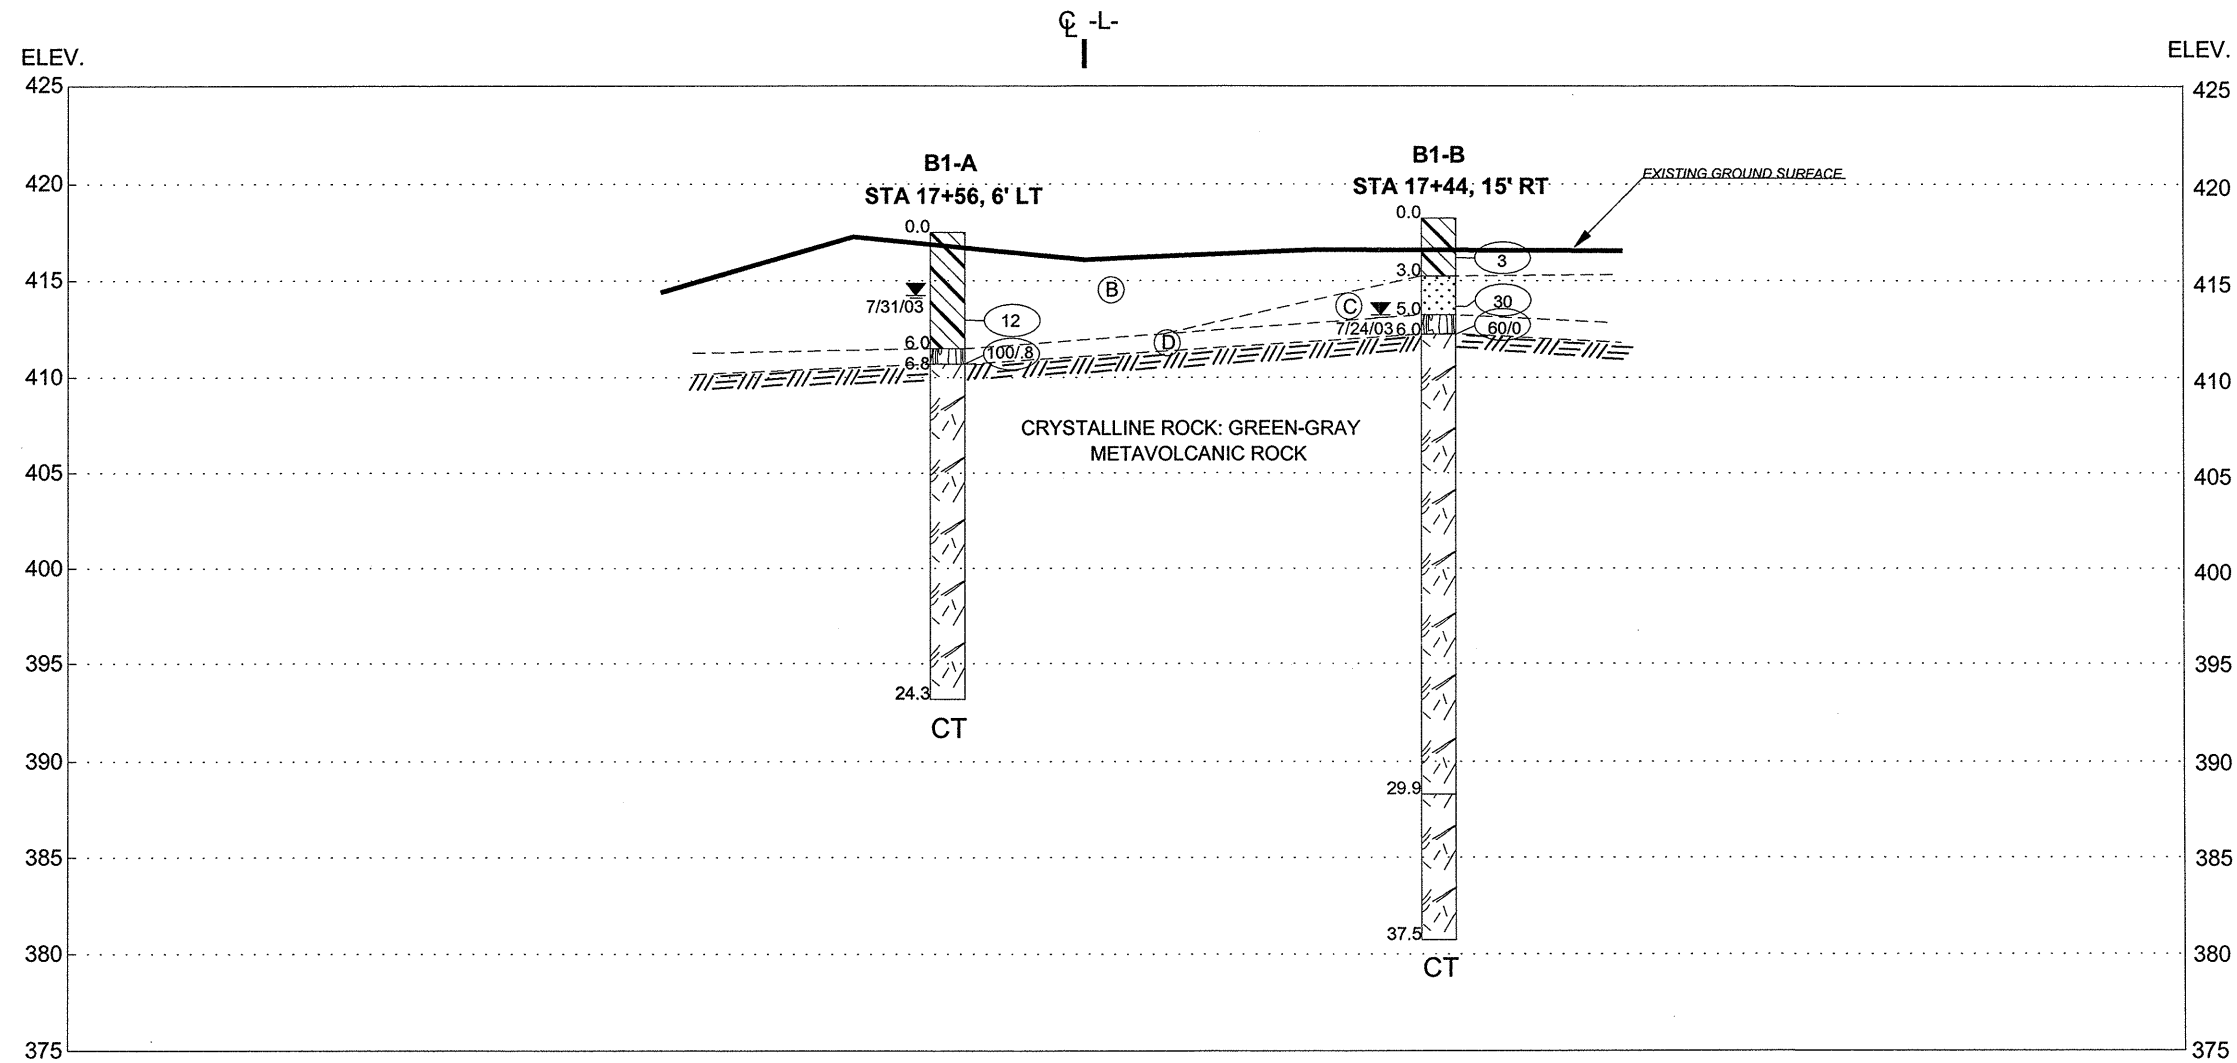

- Ⓑ ALLUVIAL: SOFT TO STIFF, TAN AND BROWN, COARSE TO FINE SANDY SILTY CLAY (A-6) WITH GRAVEL AND ORGANICS
- Ⓒ RESIDUAL: MEDIUM DENSE, TAN, SILTY, COARSE TO FINE SAND (A-2-4) WITH ROCK FRAGMENTS
- Ⓓ WEATHERED ROCK: TAN AND GREEN METAVOLCANIC ROCK

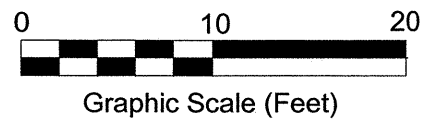

NOTE: REFER TO BORING/CORING LOGS FOR MORE DETAILED DESCRIPTIONS



CROSS SECTION THROUGH BENT 1

BRIDGE 174 OVER CANE CREEK ON SR 1958

ORANGE COUNTY

Project No.: 8.2502001	Tip No.: B-3885
Federal No.: BRZ-1958 (1)	Vert. Scale: 1" = 10 FEET
Date: AUGUST 2003	Horiz. Scale: 1" = 10 FEET
Drawn By: JCW	Drawing No.: 4