


-L- STA. 23+75.00 +/- END PROJECT

-L- STA. 14+35.00 +/- BEGIN PROJECT

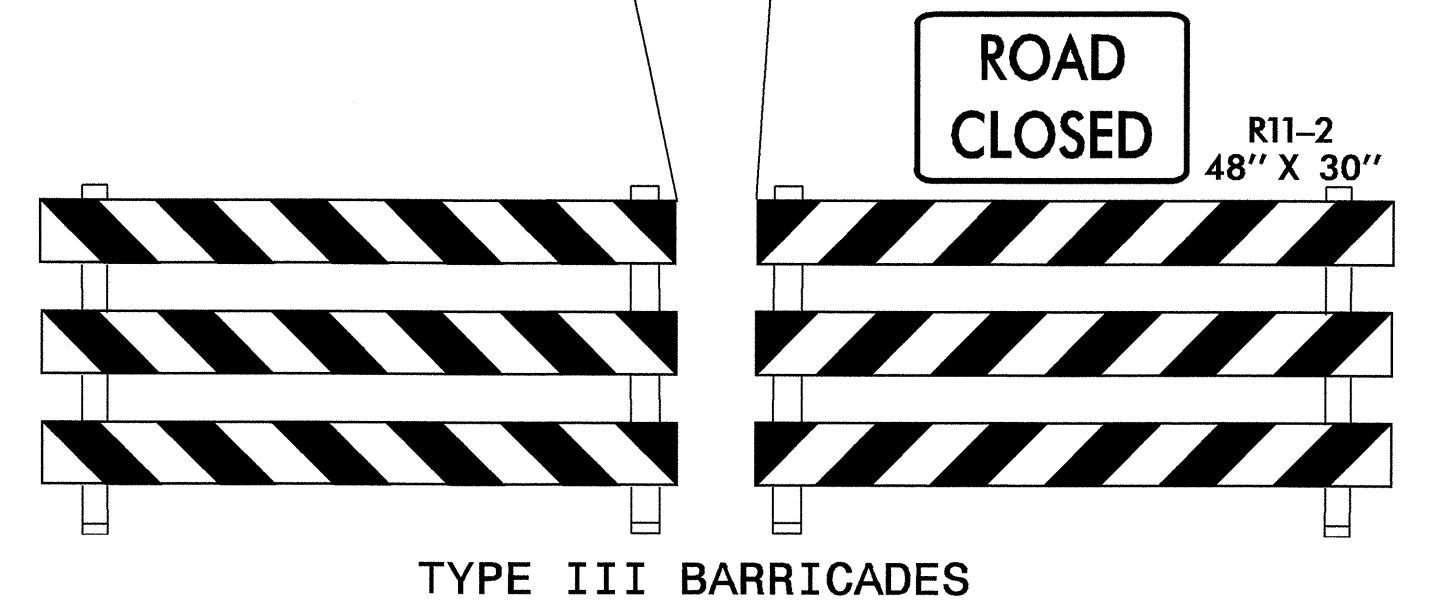

TYPE III BARRICADES

APPROVED: *Joseph Shab* DATE: 7/26/04



DETOUR SIGNING AND BARRICADE PLACEMENT		REVISIONS	
SCALE: NONE	DATE: 07/26/04		
DWG. BY: AYL	DESIGN BY: AYL		
REVIEWED BY: JI			

26-JUL-2004 08:22
 H:\TCPA-B-3885-TCP-3.dwg
 gbydmi AT TEL096514