

METRIC

PROJECT REFERENCE NO. R-3303 SHEET NO. 8

R/W SHEET NO.

ROADWAY DESIGN ENGINEER HYDRAULICS ENGINEER



PRELIMINARY PLANS
DO NOT USE FOR CONSTRUCTION

INCOMPLETE PLANS
DO NOT USE FOR R/W ACQUISITION

CONST. REV.

R/W REV.

WANG ENGINEERING
18200 WESTON PARKWAY
SUITE 101
CARY, NC 27513

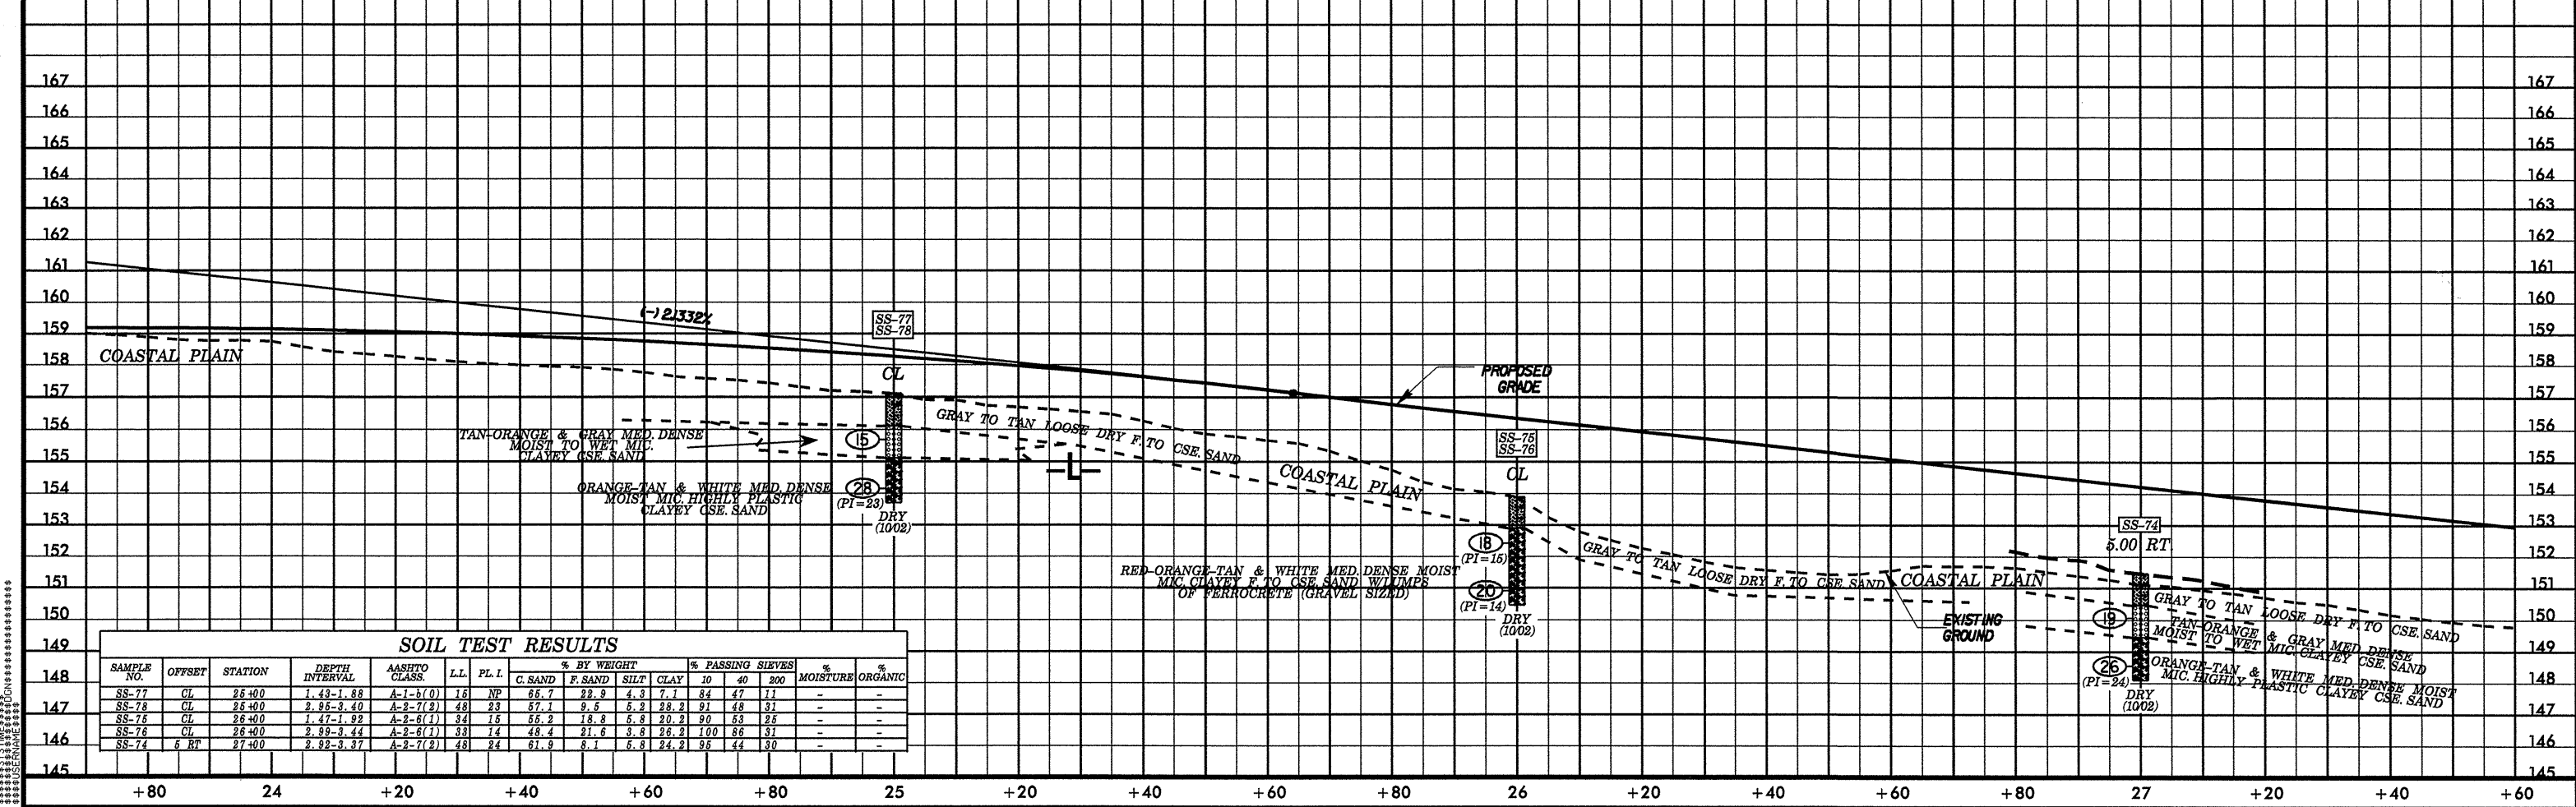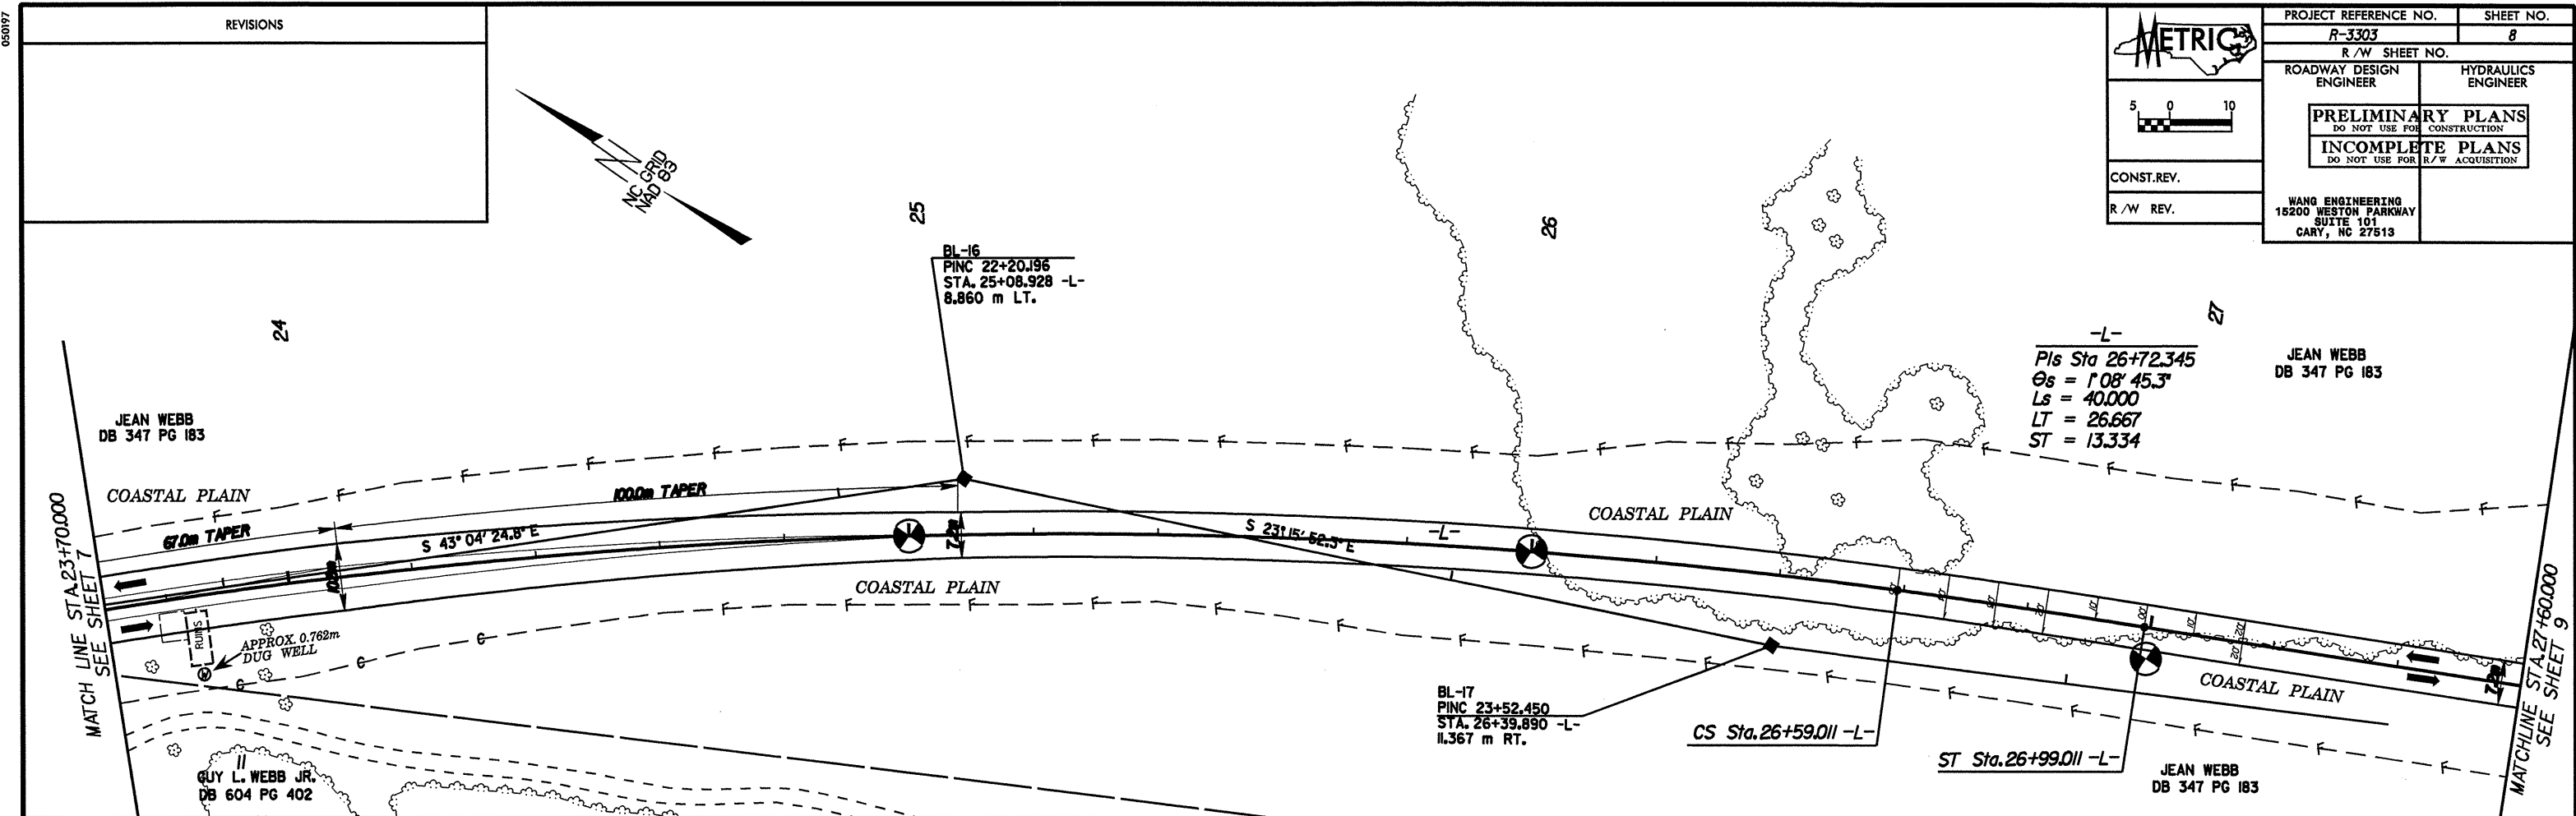

SAMPLE NO.	OFFSET	STATION	DEPTH INTERVAL	AASHTO CLASS.	L.L.	P.L.I.	% BY WEIGHT				% PASSING SIEVES			% MOISTURE	% ORGANIC
							C. SAND	F. SAND	SILT	CLAY	10	40	200		
SS-77	CL	25+00	1.43-1.88	A-1-b(0)	16	NP	66.7	22.9	4.3	7.1	84	47	11	-	-
SS-78	CL	25+00	2.95-3.40	A-2-7(2)	48	23	67.1	9.6	5.2	28.2	91	48	31	-	-
SS-75	CL	26+00	1.47-1.92	A-2-6(1)	34	15	55.2	18.8	5.8	20.2	90	53	25	-	-
SS-76	CL	26+00	2.99-3.44	A-2-6(1)	33	14	48.4	21.6	3.8	28.2	100	86	31	-	-
SS-74	6 RT	27+00	2.92-3.37	A-2-7(2)	48	24	61.9	6.1	6.3	24.2	95	44	30	-	-