

I2-APR-2004 16:17
 W:\Special Details\857d01\857d01.dgn
 Eric Ward AT 02:12:00

STATE OF
 NORTH CAROLINA
 DEPT. OF TRANSPORTATION
 DIVISION OF HIGHWAYS
 RALEIGH, N.C.




METRIC DETAIL DRAWING FOR
**PRECAST REINFORCED
 CONCRETE BARRIER**
 1.0m SINGLE FACED

SHEET 7 OF 8
857D01

STATE OF
 NORTH CAROLINA
 DEPT. OF TRANSPORTATION
 DIVISION OF HIGHWAYS
 RALEIGH, N.C.

METRIC DETAIL DRAWING FOR
**PRECAST REINFORCED
 CONCRETE BARRIER**
 1.0m SINGLE FACED

SHEET 7 OF 8
857D01

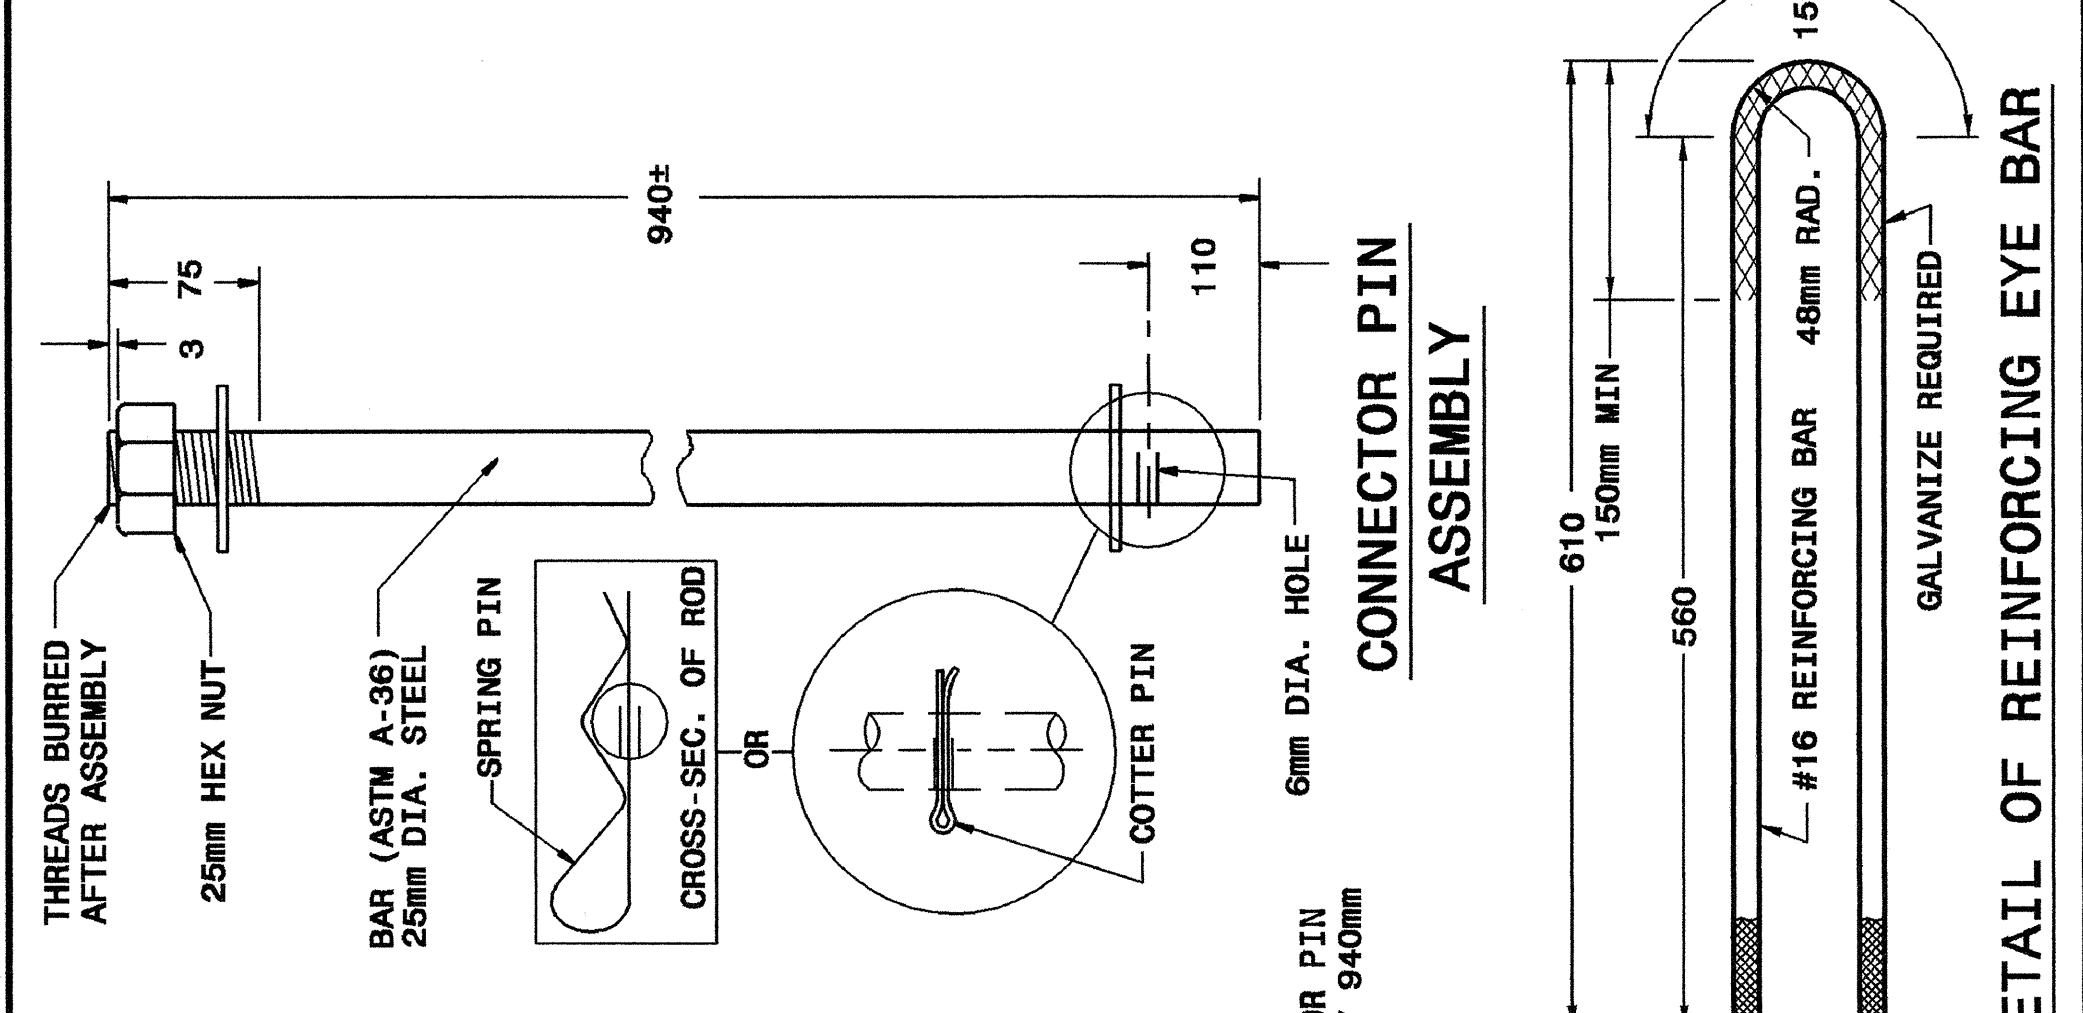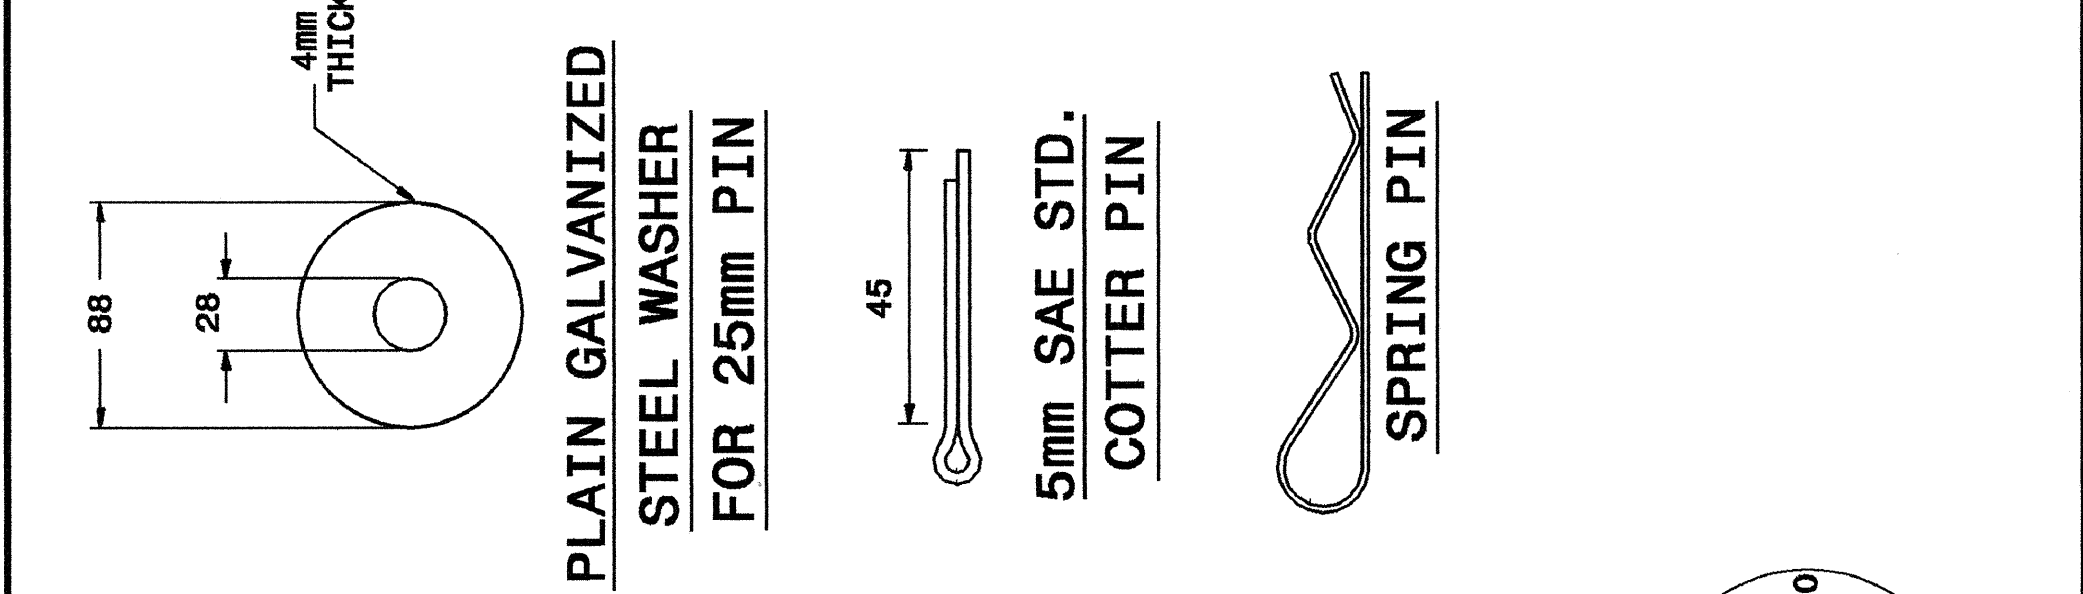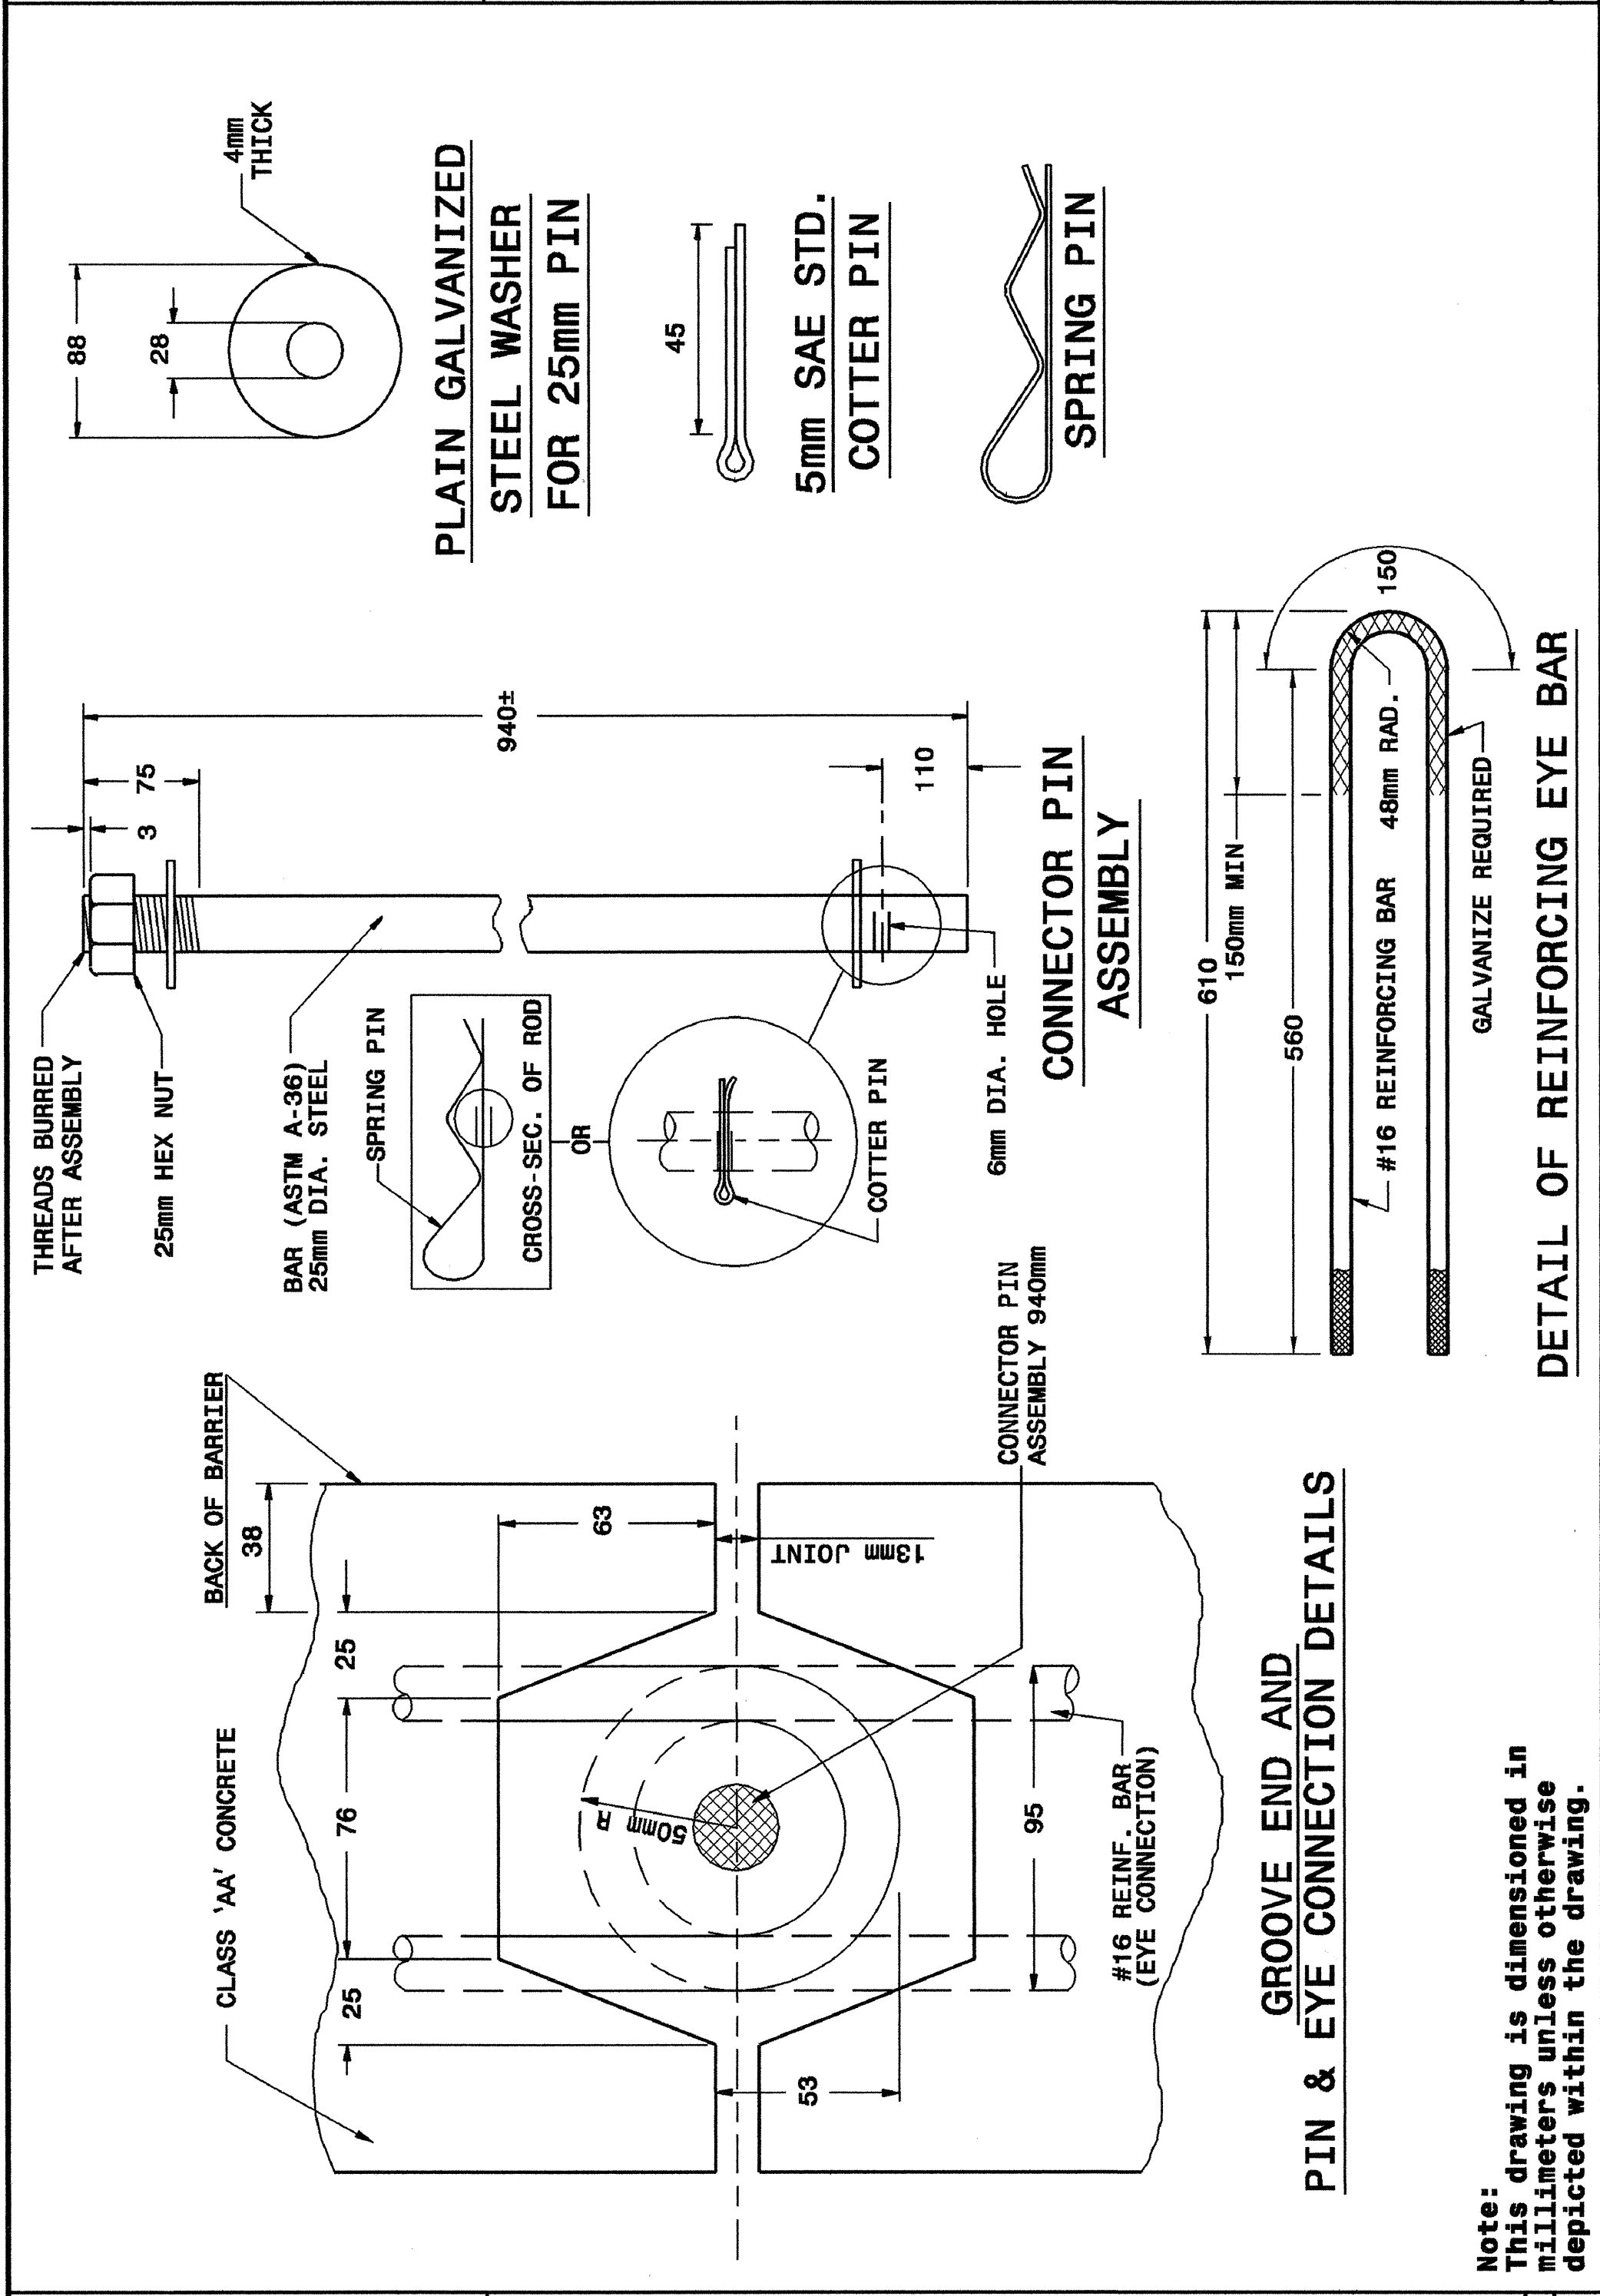

STATE OF
 NORTH CAROLINA
 DEPT. OF TRANSPORTATION
 DIVISION OF HIGHWAYS
 RALEIGH, N.C.




METRIC DETAIL DRAWING FOR
**PRECAST REINFORCED
 CONCRETE BARRIER**
 1.0m SINGLE FACED

SHEET 8 OF 8
857D01


STATE OF
 NORTH CAROLINA
 DEPT. OF TRANSPORTATION
 DIVISION OF HIGHWAYS
 RALEIGH, N.C.

METRIC DETAIL DRAWING FOR
**PRECAST REINFORCED
 CONCRETE BARRIER**
 1.0m SINGLE FACED

SHEET 8 OF 8
857D01

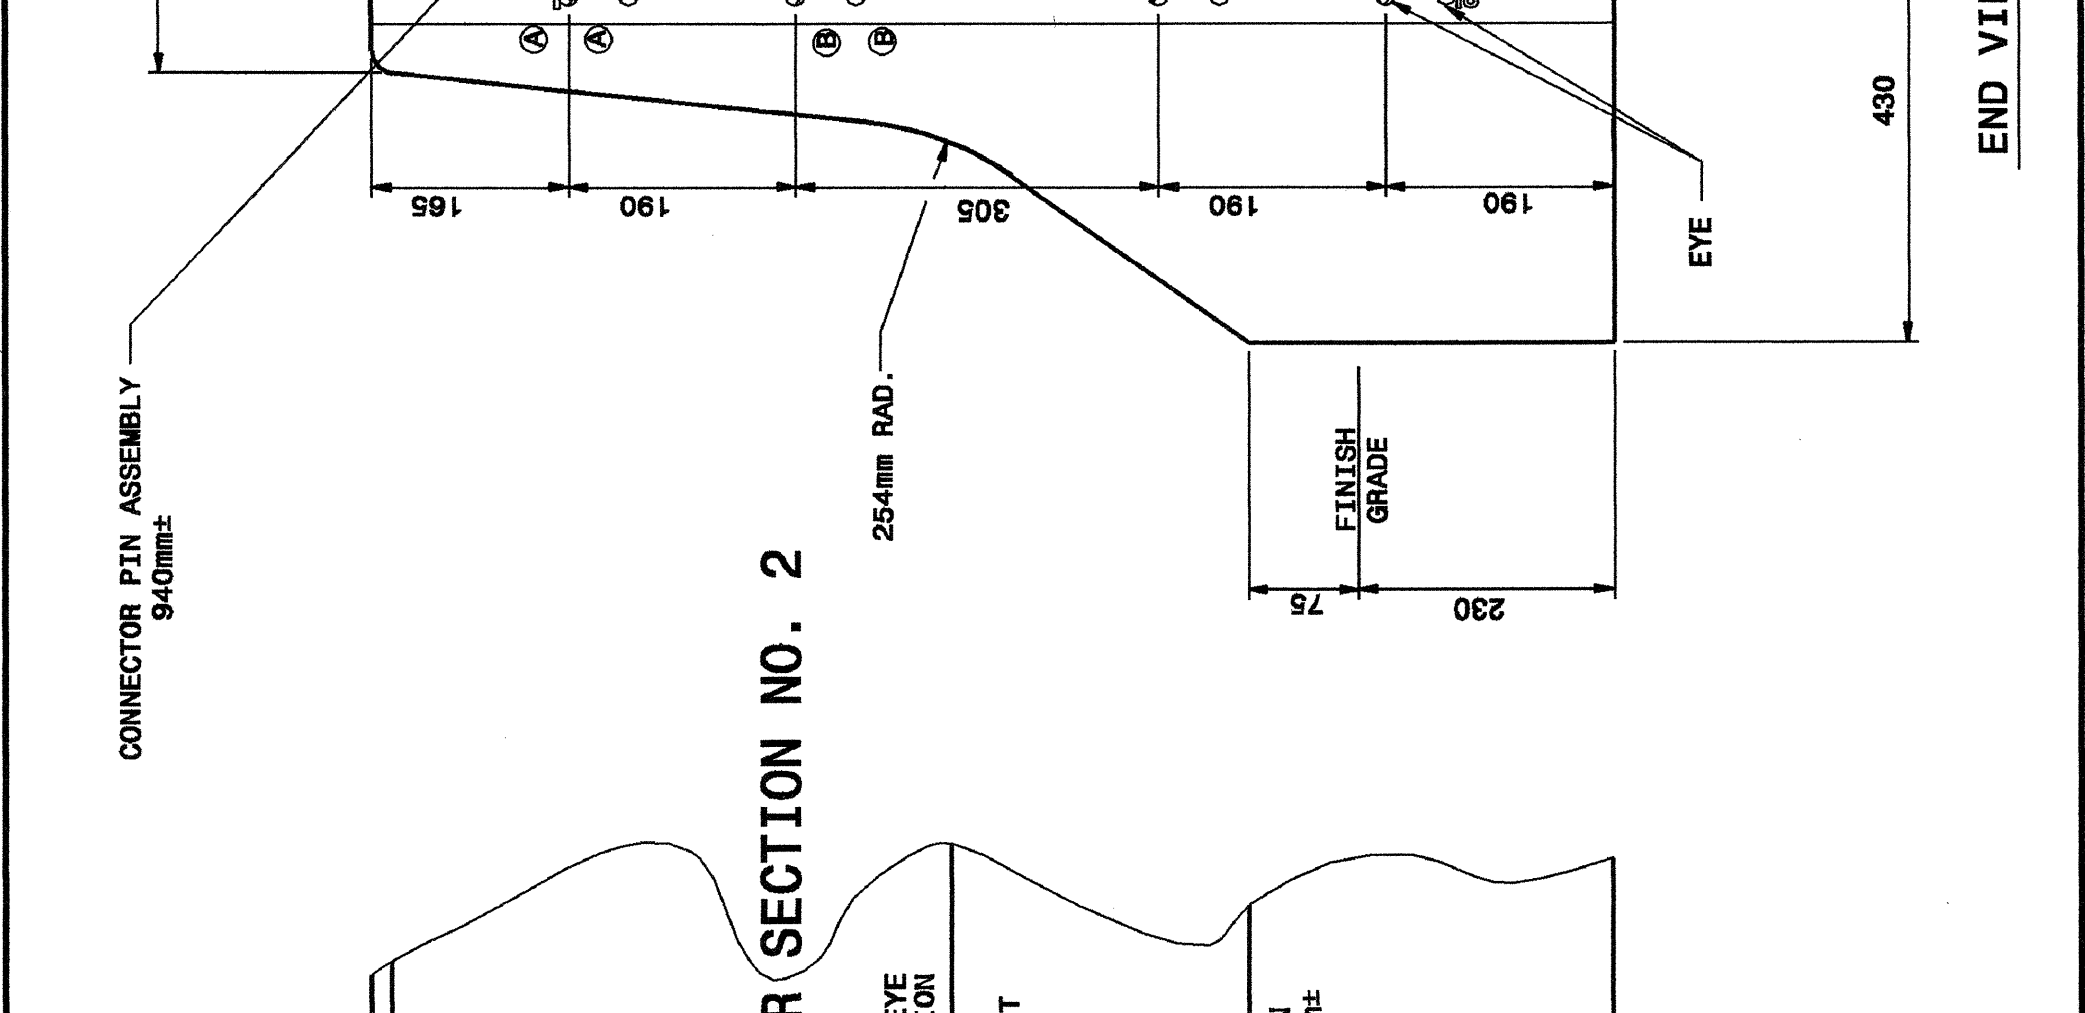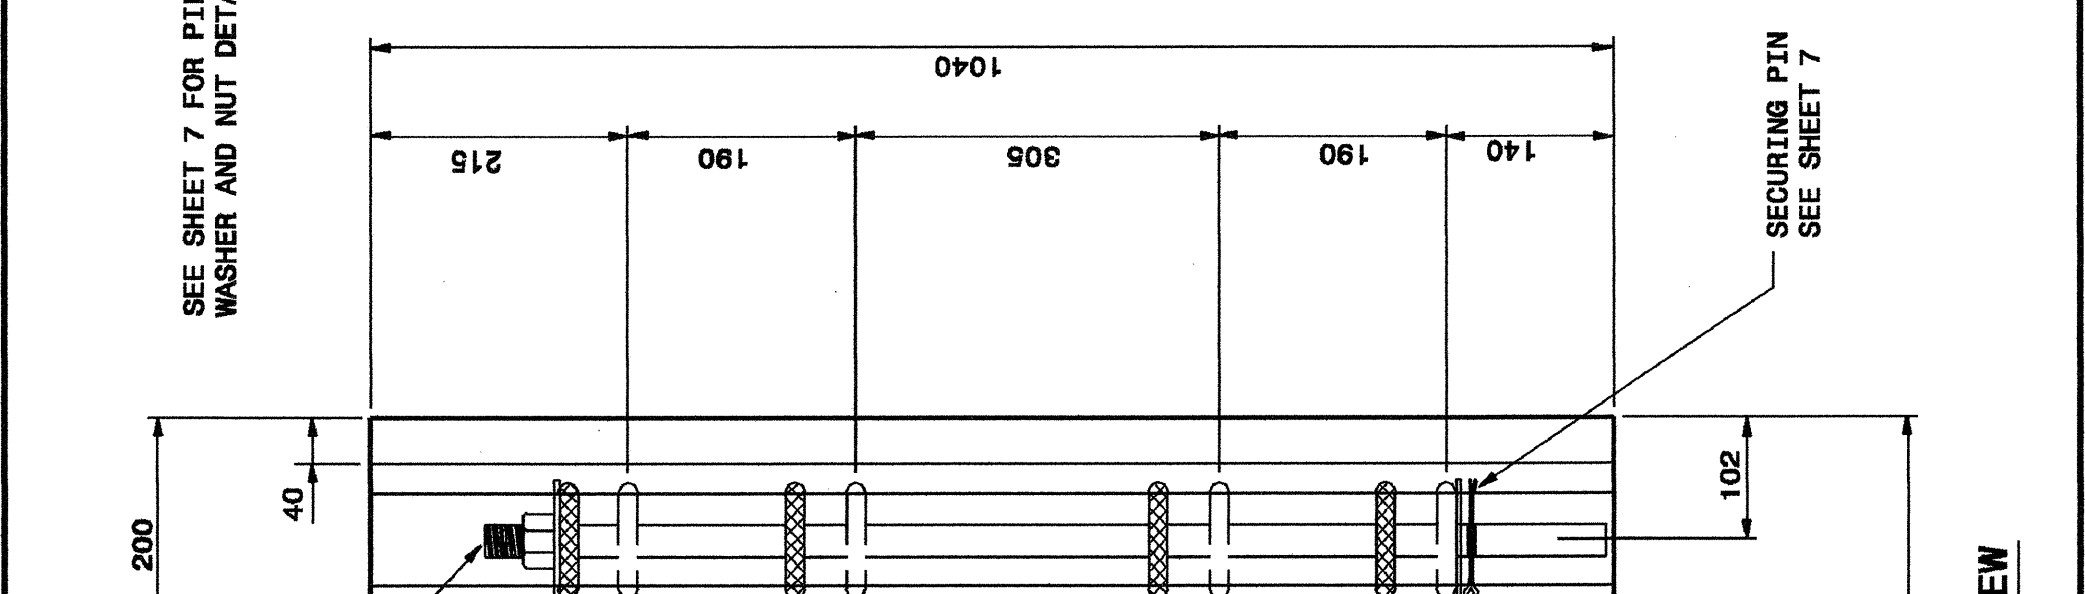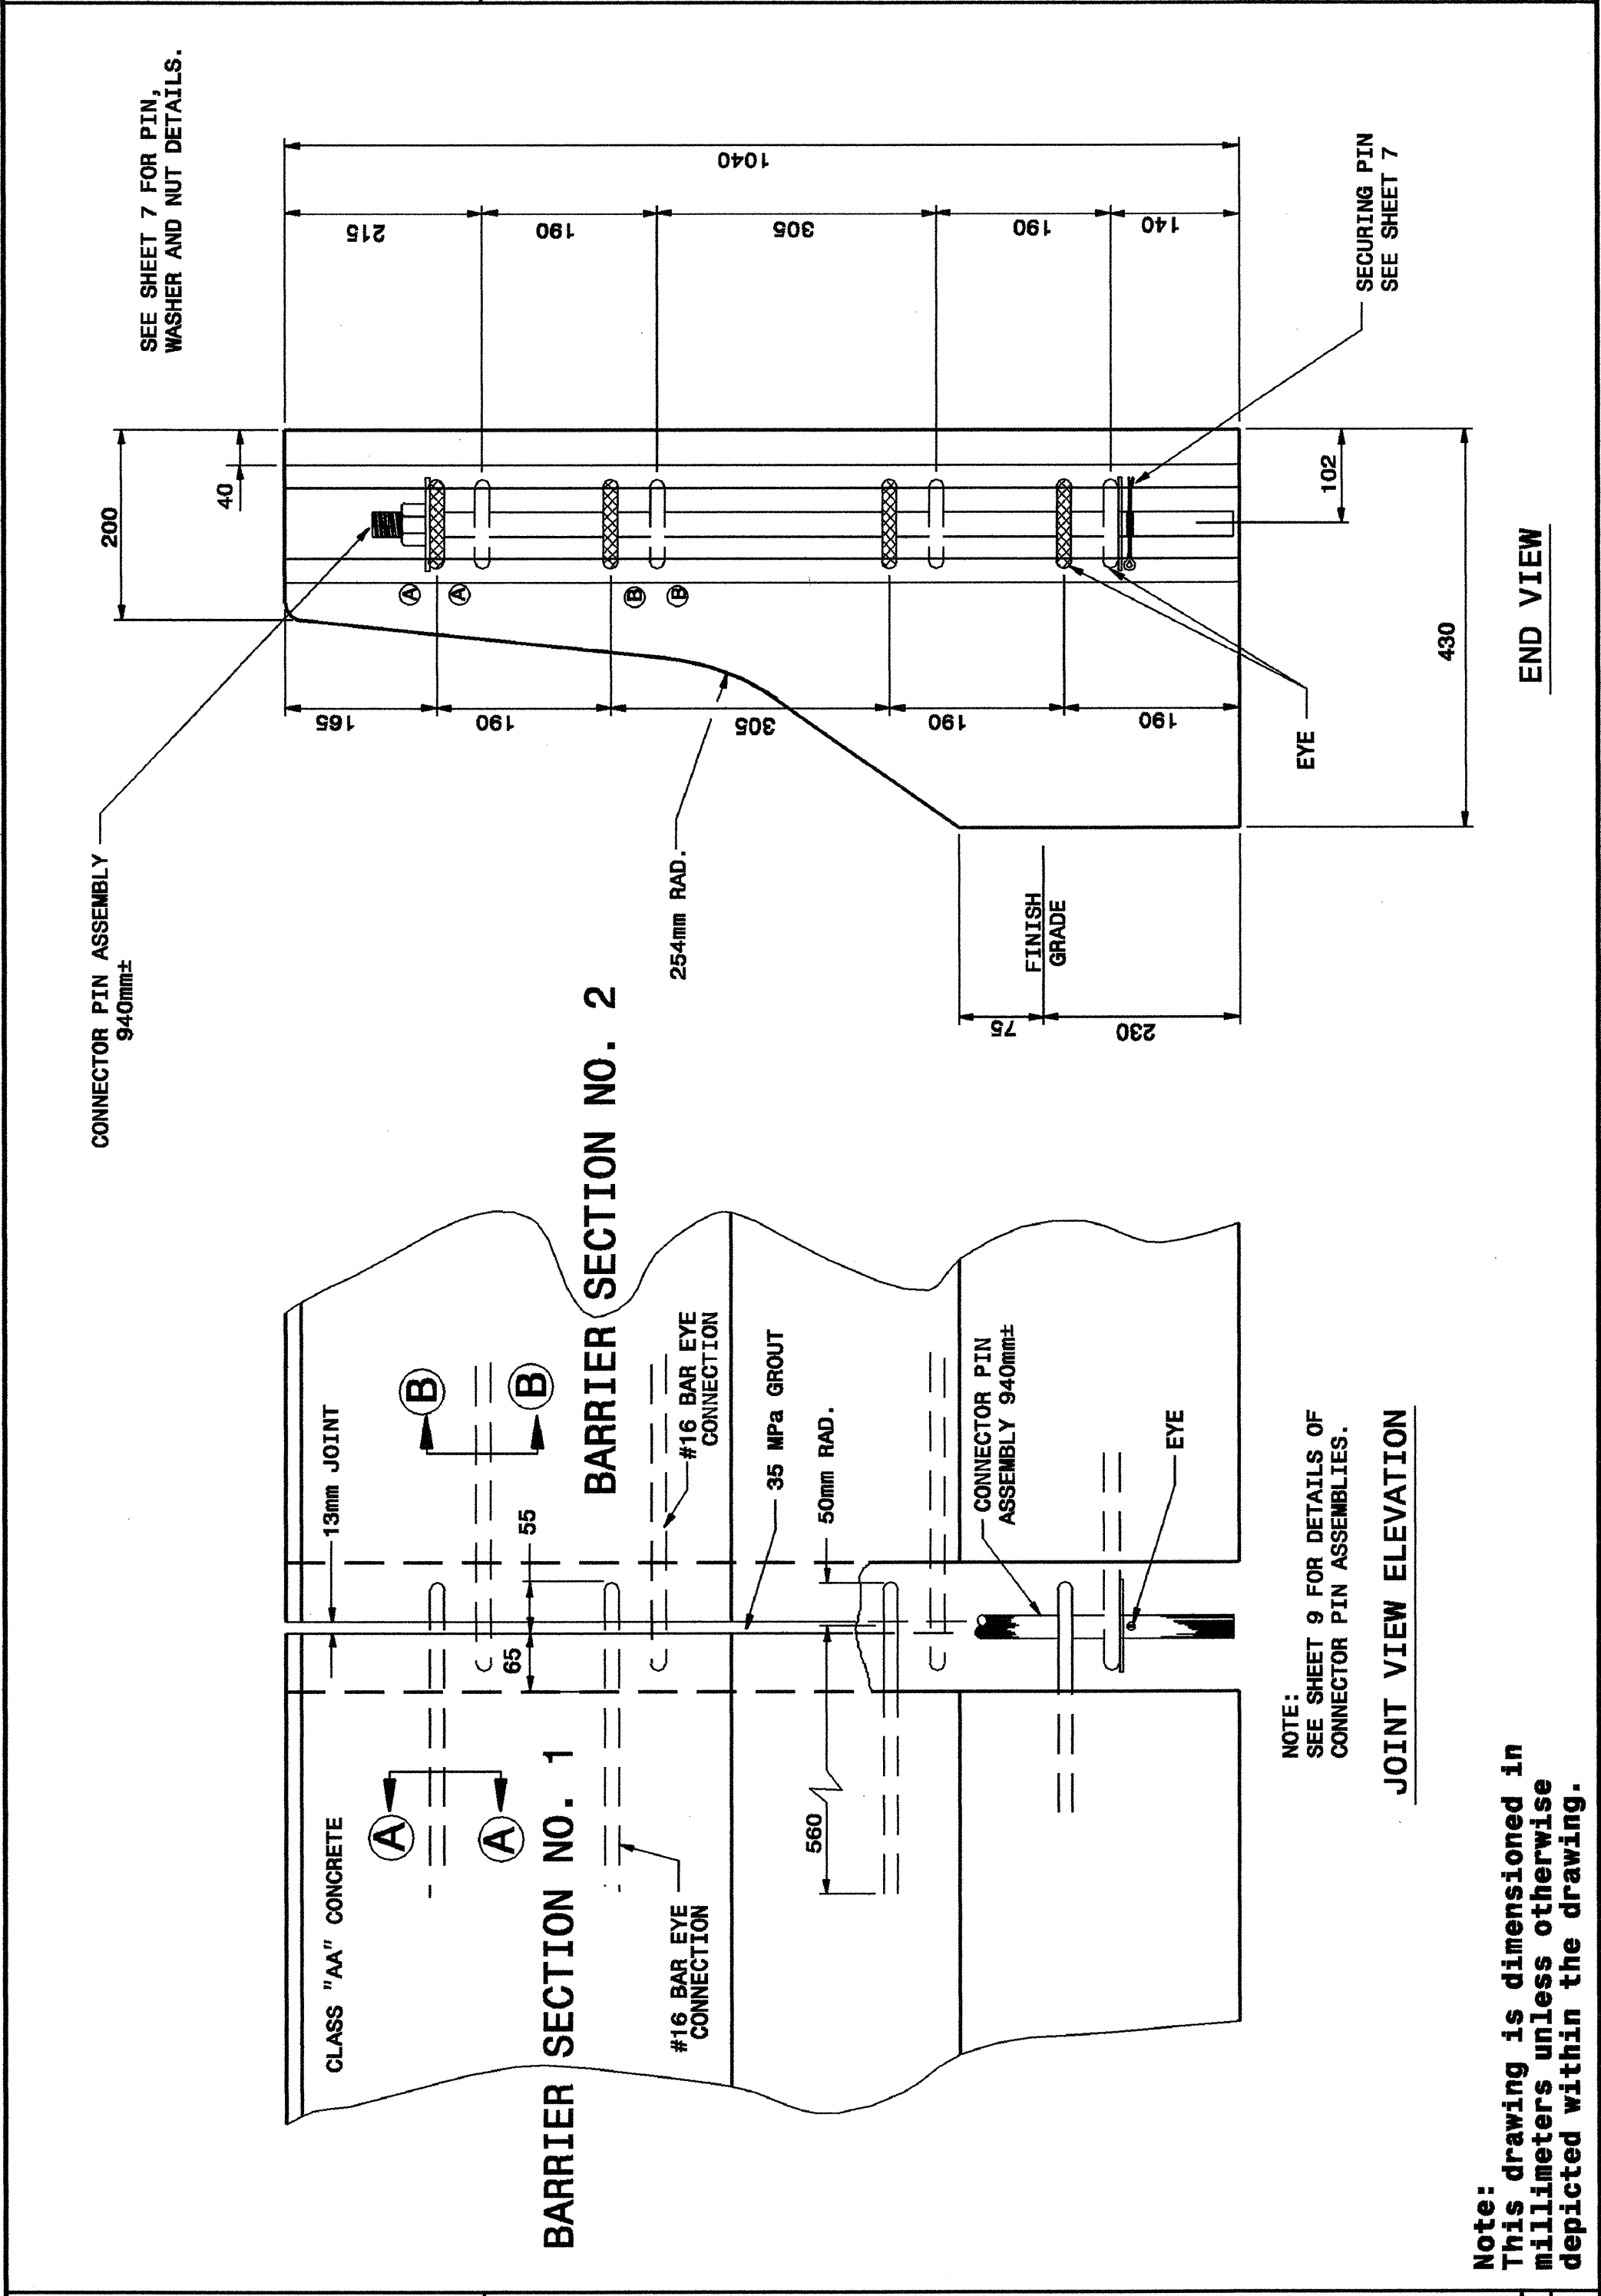

PROJECT REFERENCE NO. R-0513C SHEET NO. 2-GG

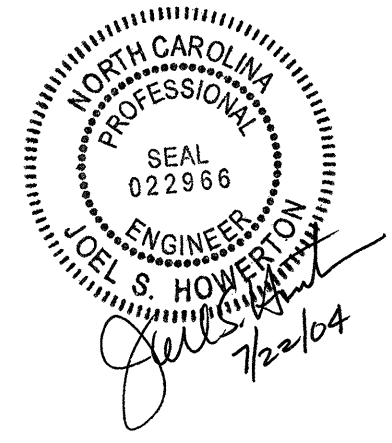

DESIGN SERVICES UNIT
STANDARDS AND SPECIAL DESIGN
 Office 919-250-4128 FAX 919-250-4119

SEE PLATE FOR TITLE

ORIGINAL BY: 2002 STD.857.01 DATE:
 MODIFIED BY: E.E. WARD DATE: 8-12-03
 CHECKED BY: DATE:
 FILE SPEC.: /usr/stds/02todetail/metric/85701/857d01m.dgn