

12-APR-2004 16:56
 M:\Special Details\stds\02\Stds to Special Details\me tr-ic\85701\857d01.mxd
 R:\DWG\2004\12\12266

STATE OF
 NORTH CAROLINA
 DEPT. OF TRANSPORTATION
 DIVISION OF HIGHWAYS
 RALEIGH, N.C.


METRIC DETAIL DRAWING FOR
**PRECAST REINFORCED
 CONCRETE BARRIER**
 1.0m SINGLE FACED

SHEET 3 OF 8
857D01

STATE OF
 NORTH CAROLINA
 DEPT. OF TRANSPORTATION
 DIVISION OF HIGHWAYS
 RALEIGH, N.C.

METRIC DETAIL DRAWING FOR
**PRECAST REINFORCED
 CONCRETE BARRIER**
 1.0m SINGLE FACED

SHEET 3 OF 8
857D01

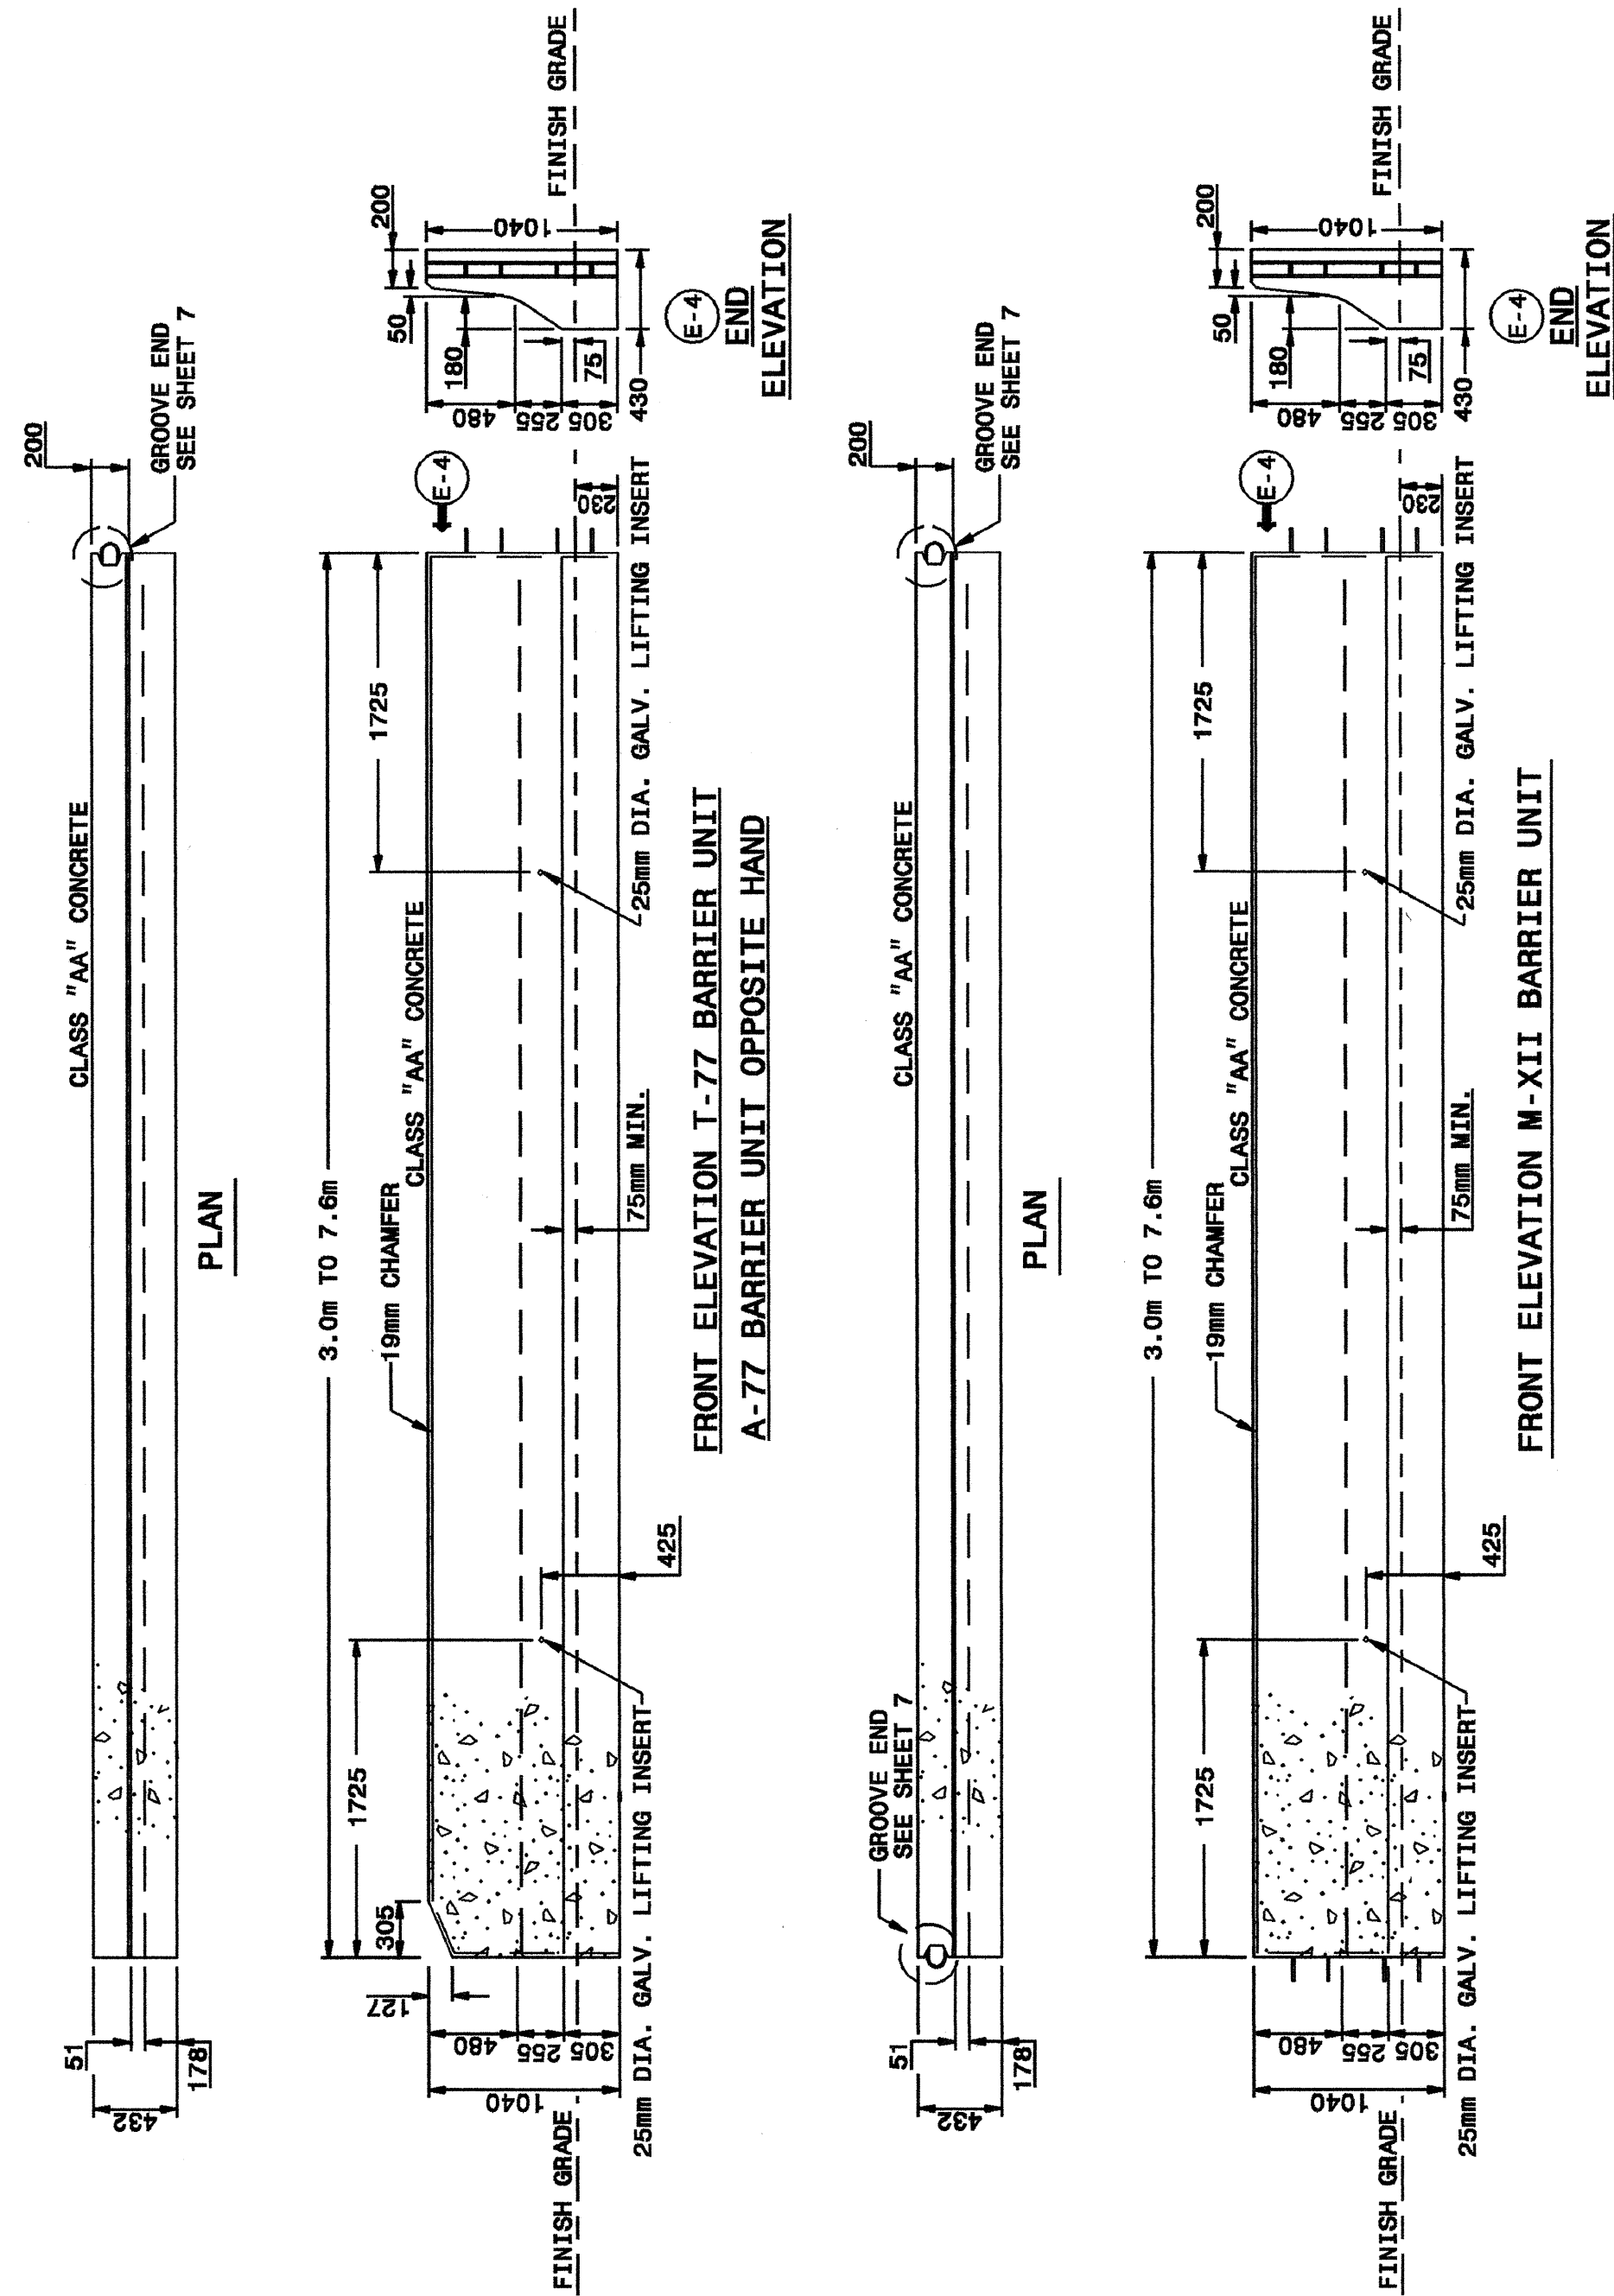

Note:
 This drawing is dimensioned in
 millimeters unless otherwise
 depicted within the drawing.

STATE OF
 NORTH CAROLINA
 DEPT. OF TRANSPORTATION
 DIVISION OF HIGHWAYS
 RALEIGH, N.C.


METRIC DETAIL DRAWING FOR
**PRECAST REINFORCED
 CONCRETE BARRIER**
 1.0m SINGLE FACED

SHEET 4 OF 8
857D01

STATE OF
 NORTH CAROLINA
 DEPT. OF TRANSPORTATION
 DIVISION OF HIGHWAYS
 RALEIGH, N.C.

METRIC DETAIL DRAWING FOR
**PRECAST REINFORCED
 CONCRETE BARRIER**
 1.0m SINGLE FACED

SHEET 4 OF 8
857D01

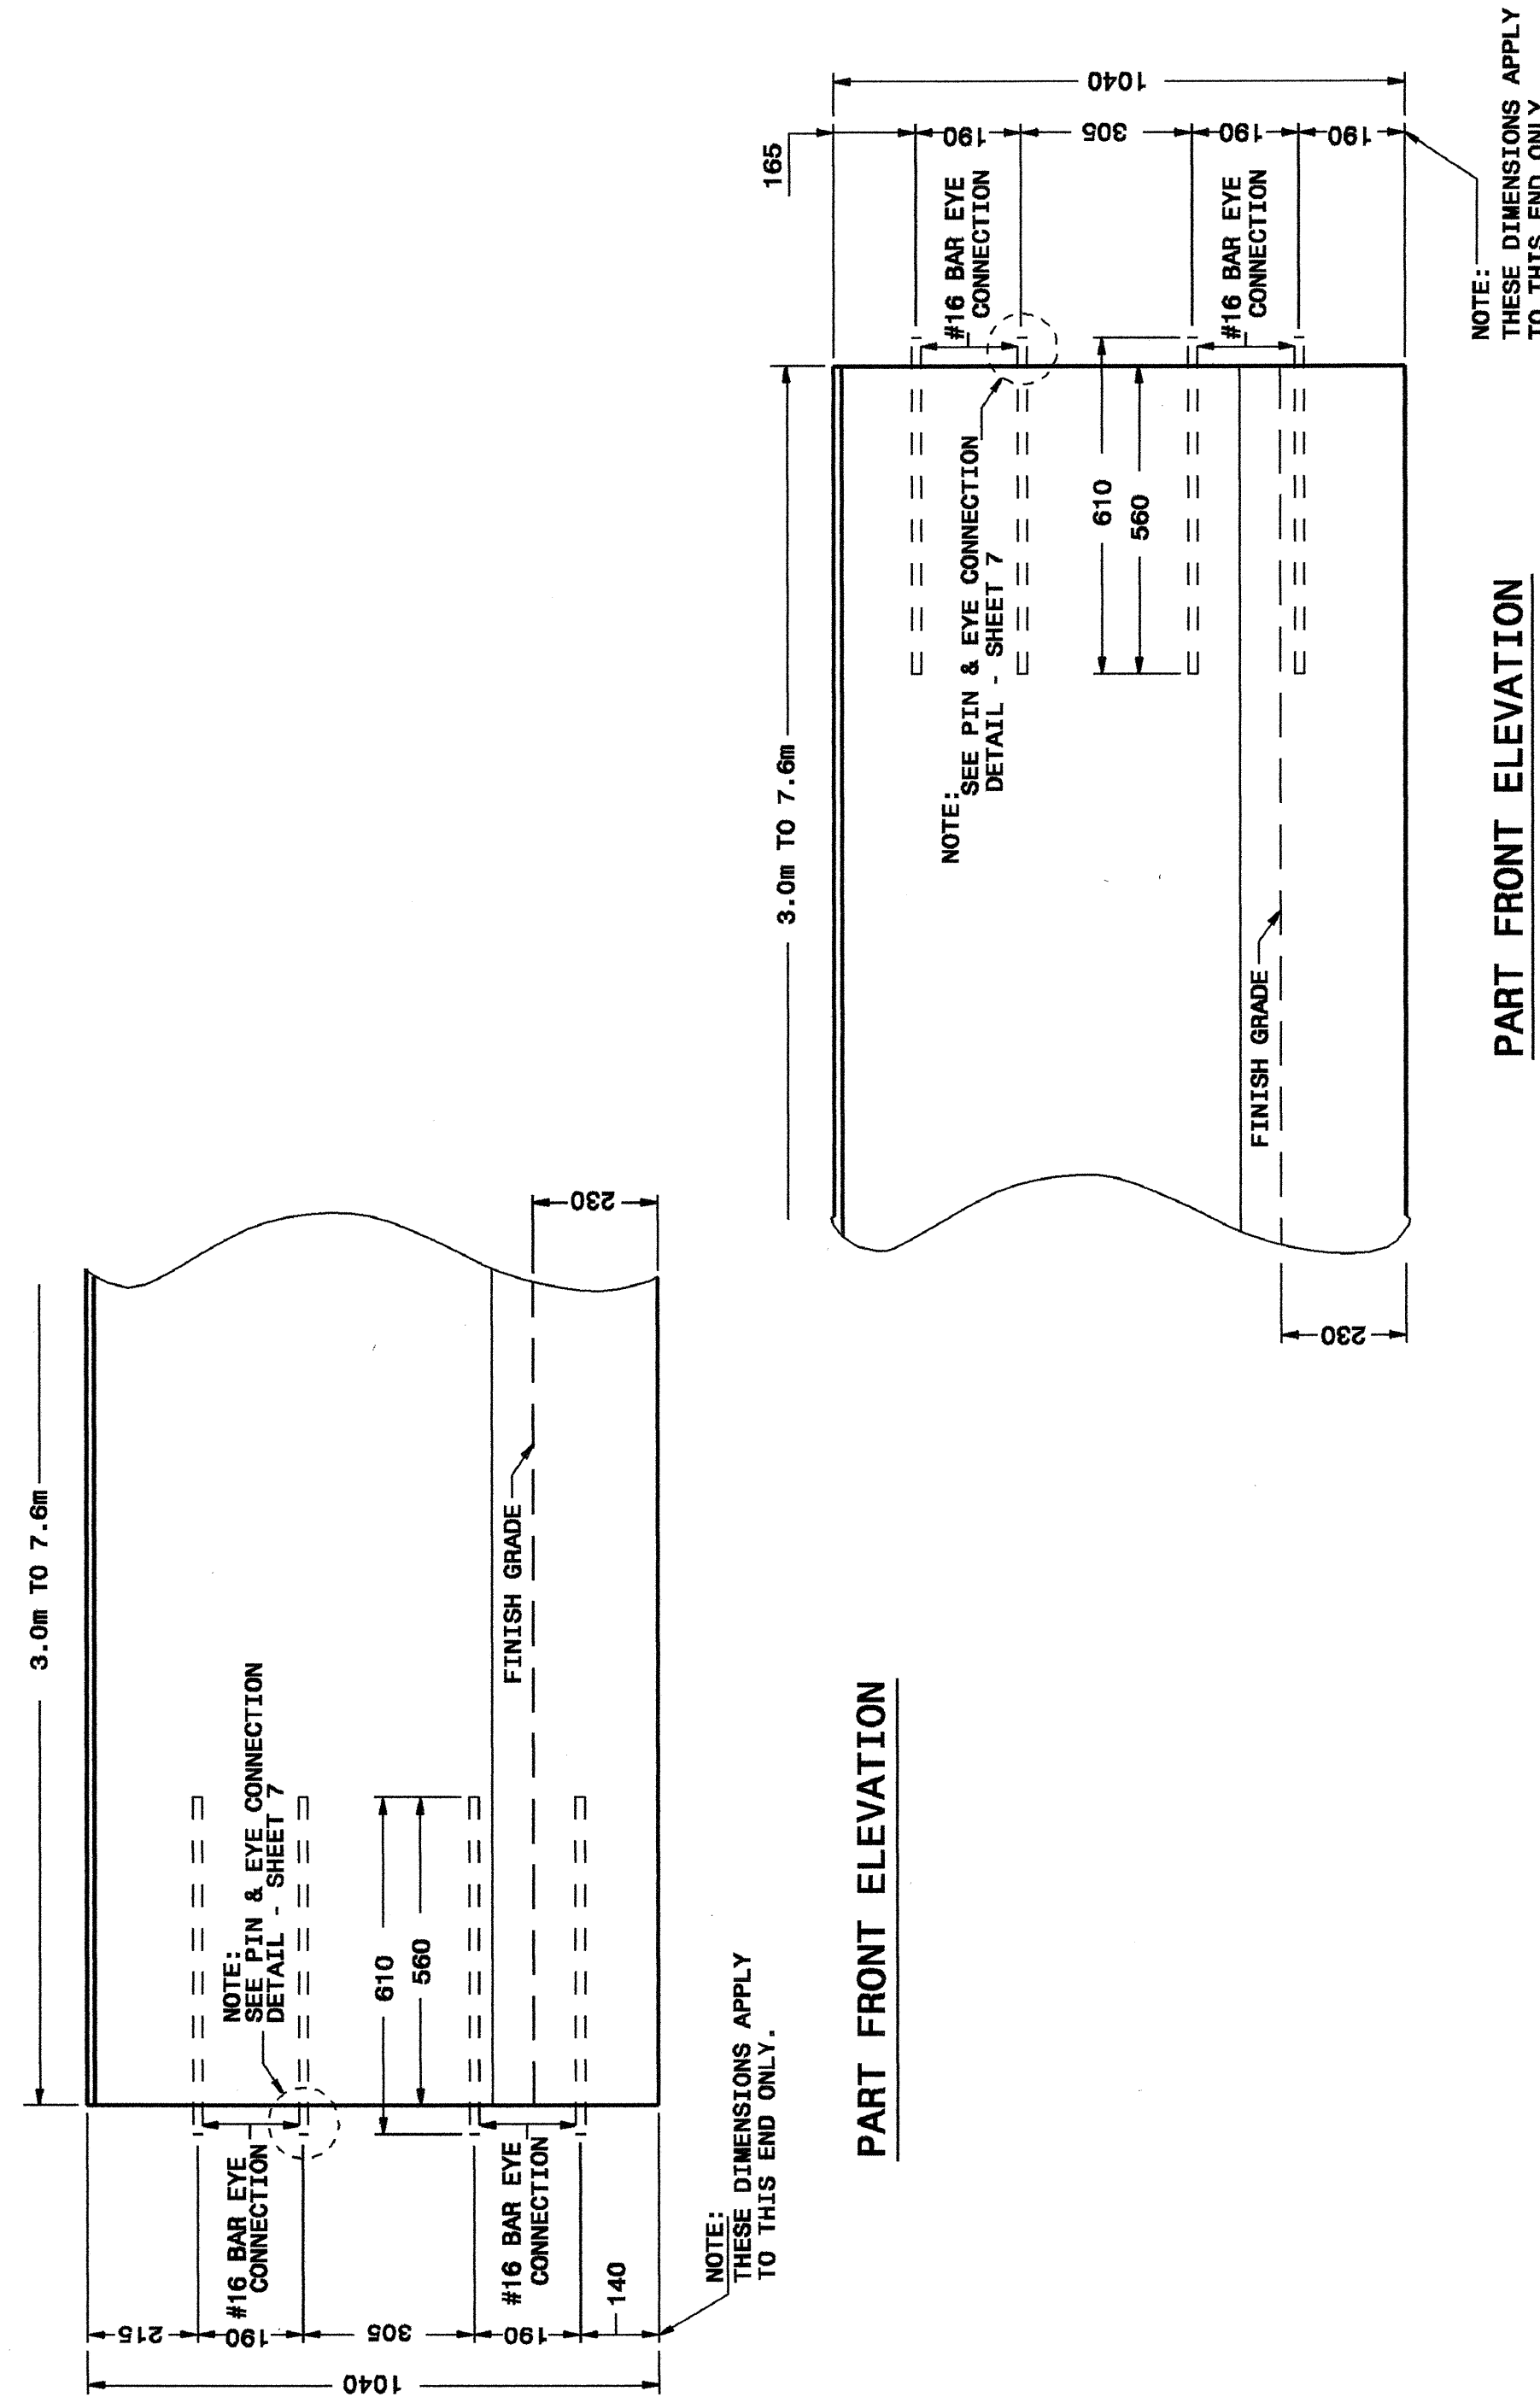


ELEVATION VIEWS
 SHOWING PLACEMENT OF EYE
 BARS AT EACH END

NOTE:
 THESE DIMENSIONS APPLY
 TO THIS END ONLY.

Note:
 This drawing is dimensioned in
 millimeters unless otherwise
 depicted within the drawing.

PROJECT REFERENCE NO.
R-0513C

SHEET NO.
2-EE

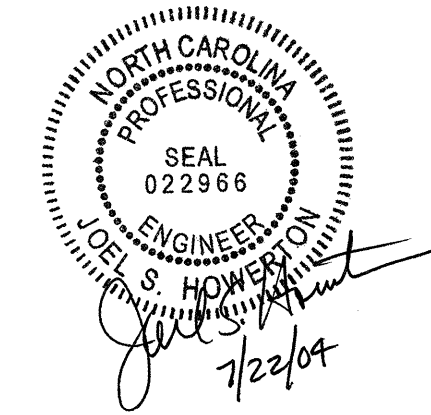

**DESIGN SERVICES UNIT
 STANDARDS AND SPECIAL DESIGN**
 Office 919-250-4128 FAX 919-250-4119

SEE PLATE FOR TITLE

ORIGINAL BY: 2002 STD.857.01 DATE:
 MODIFIED BY: E.E. WARD DATE: 7-11-02
 CHECKED BY: DATE:
 FILE SPEC.: /usr/stds/02todetail/metric/85701/857d01.mxd