

12-APR-2004 14:50
 W:\Special Details\stds\ard\stds\02\stds to Special Details\metric\42210\0422d10m.dgn
 Standard R:\USC\2260

STATE OF
 NORTH CAROLINA
 DEPT. OF TRANSPORTATION
 DIVISION OF HIGHWAYS
 RALEIGH, N.C.


METRIC DETAIL DRAWING FOR
REINFORCED BRIDGE APPROACH FILLS

SHEET 1 OF 4
422D10

STATE OF
 NORTH CAROLINA
 DEPT. OF TRANSPORTATION
 DIVISION OF HIGHWAYS
 RALEIGH, N.C.

METRIC DETAIL DRAWING FOR
REINFORCED BRIDGE APPROACH FILLS

SHEET 1 OF 4
422D10

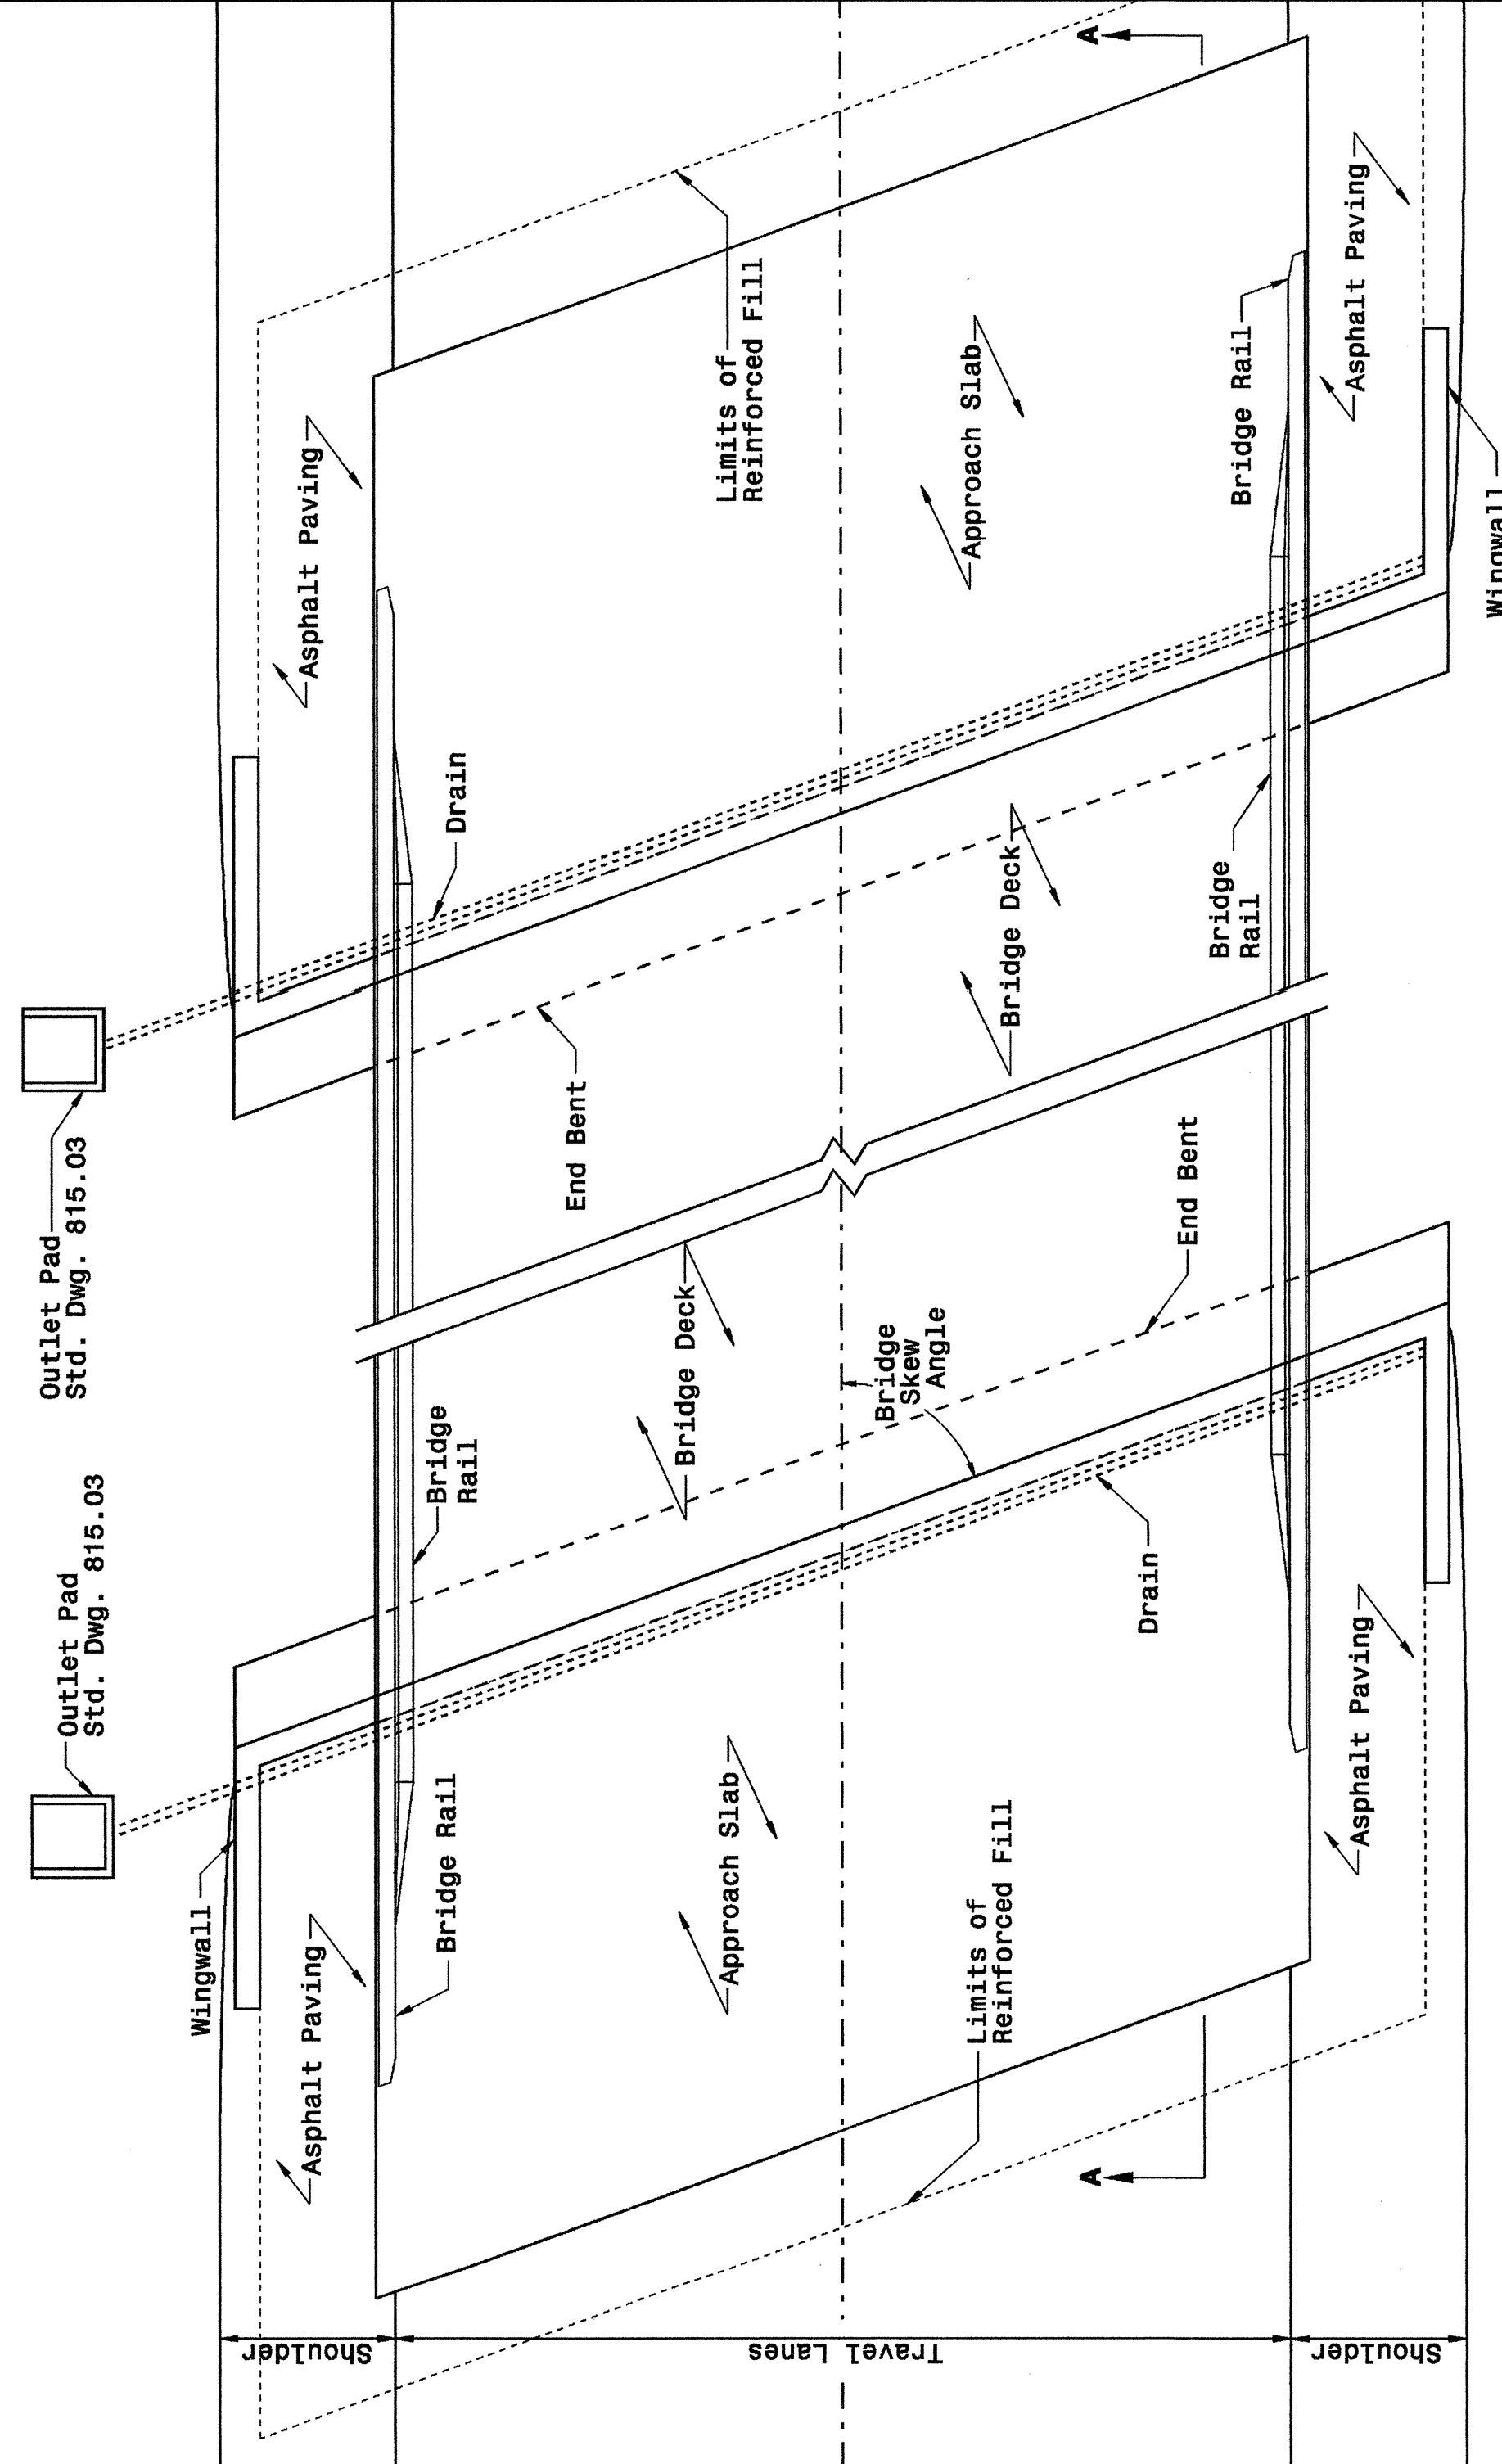

Note:
 This drawing is dimensioned in
 millimeters unless otherwise
 depicted within the drawing.

5/10/03

STATE OF
 NORTH CAROLINA
 DEPT. OF TRANSPORTATION
 DIVISION OF HIGHWAYS
 RALEIGH, N.C.


METRIC DETAIL DRAWING FOR
REINFORCED BRIDGE APPROACH FILLS
 PRESTRESSED AND PLATE GIRDER BRIDGES

SHEET 2 OF 4
422D10

STATE OF
 NORTH CAROLINA
 DEPT. OF TRANSPORTATION
 DIVISION OF HIGHWAYS
 RALEIGH, N.C.


METRIC DETAIL DRAWING FOR
REINFORCED BRIDGE APPROACH FILLS
 PRESTRESSED AND PLATE GIRDER BRIDGES

SHEET 2 OF 4
422D10

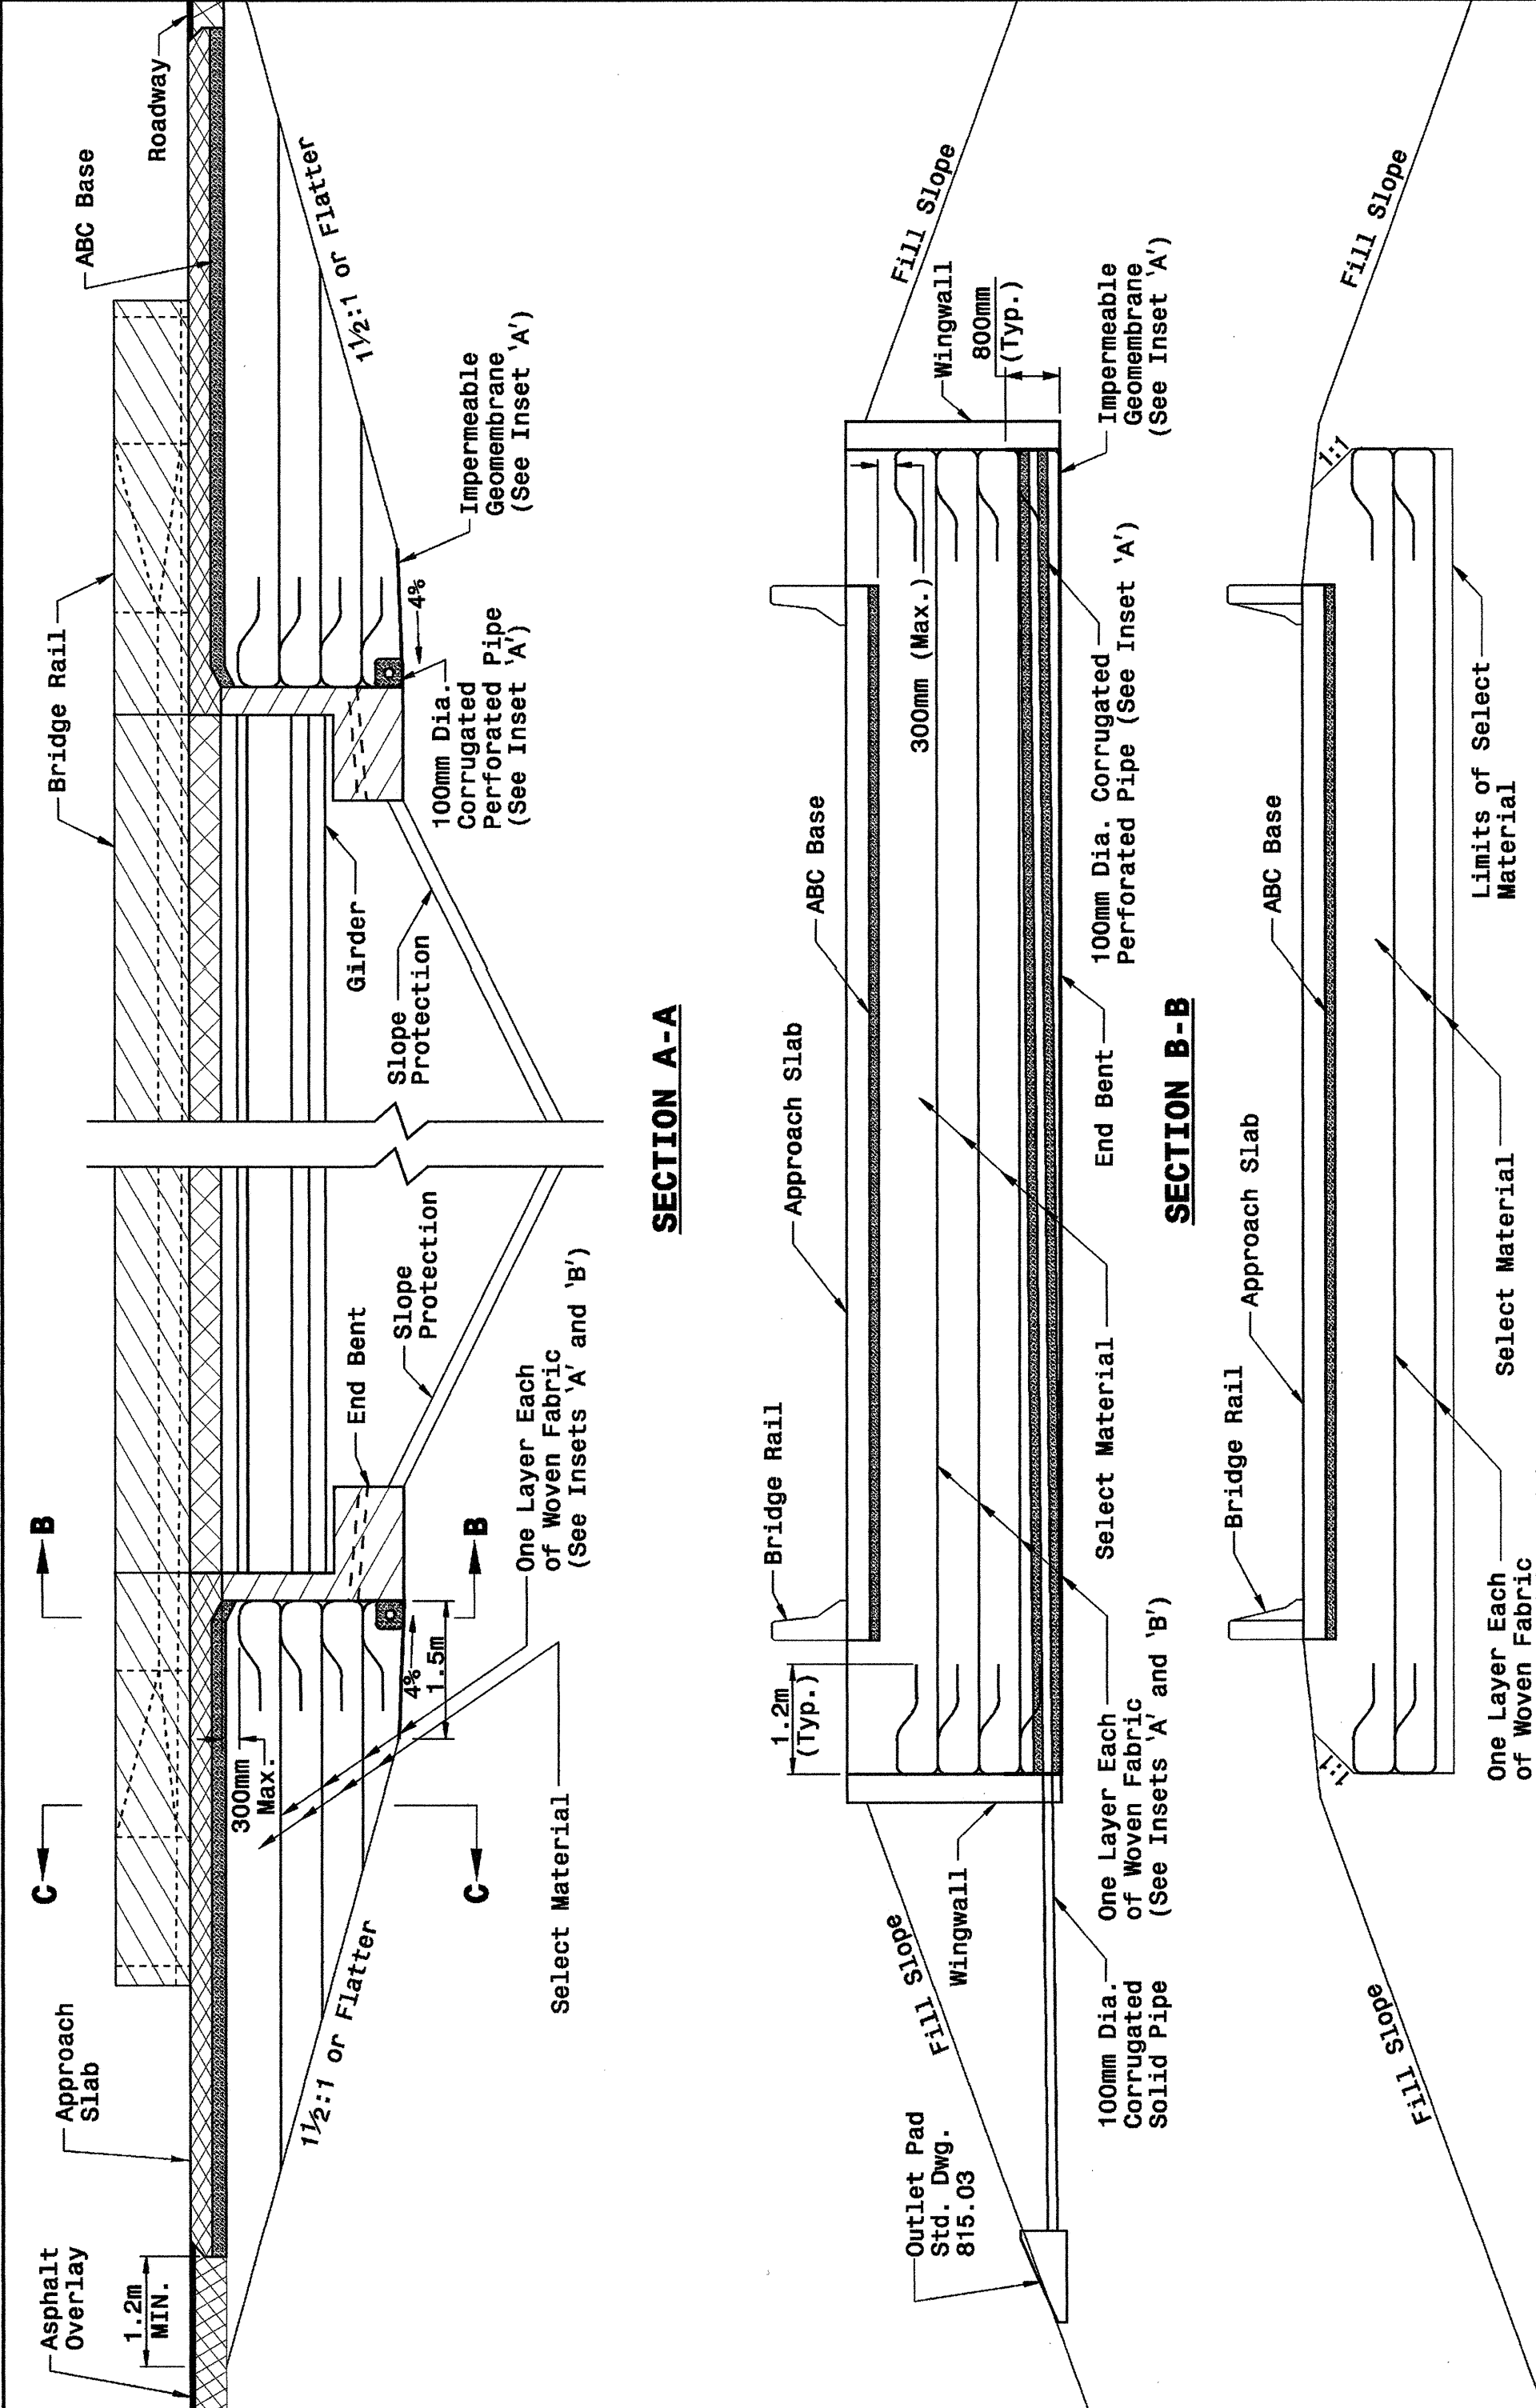

Note:
 This drawing is dimensioned in
 millimeters unless otherwise
 depicted within the drawing.

PROJECT REFERENCE NO.
R-0513C SHEET NO.
2-BB

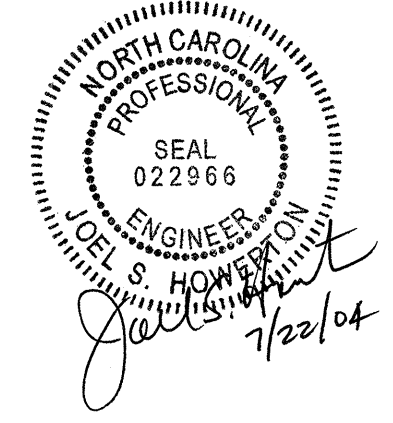

**DESIGN SERVICES UNIT
 STANDARDS AND SPECIAL DESIGN**
 Office 919-250-4128 FAX 919-250-4119

SEE PLATE FOR TITLE

ORIGINAL BY: 2002 STANDARDS DATE: 01-15-02
 MODIFIED BY: E.E. WARD DATE: 04-07-04
 CHECKED BY: DATE:
 FILE SPEC.: stds/02stdstodetails/metric/422d10.dgn