



PLAN VIEW

14.0m MEDIAN GUIDERAIL TRANSITIONS WITH SUPERELEVATION AND/OR FALSE SUMPS


NOTE: REFER TO DETAIL 865D01 IN LIEU OF 2002 STANDARD 865.01 FOR INSTALLATION OF CABLE GUIDERAIL.  
 \*FALSE SUMP DETAIL IS APPLICABLE TO ALL MEDIAN WIDTHS.

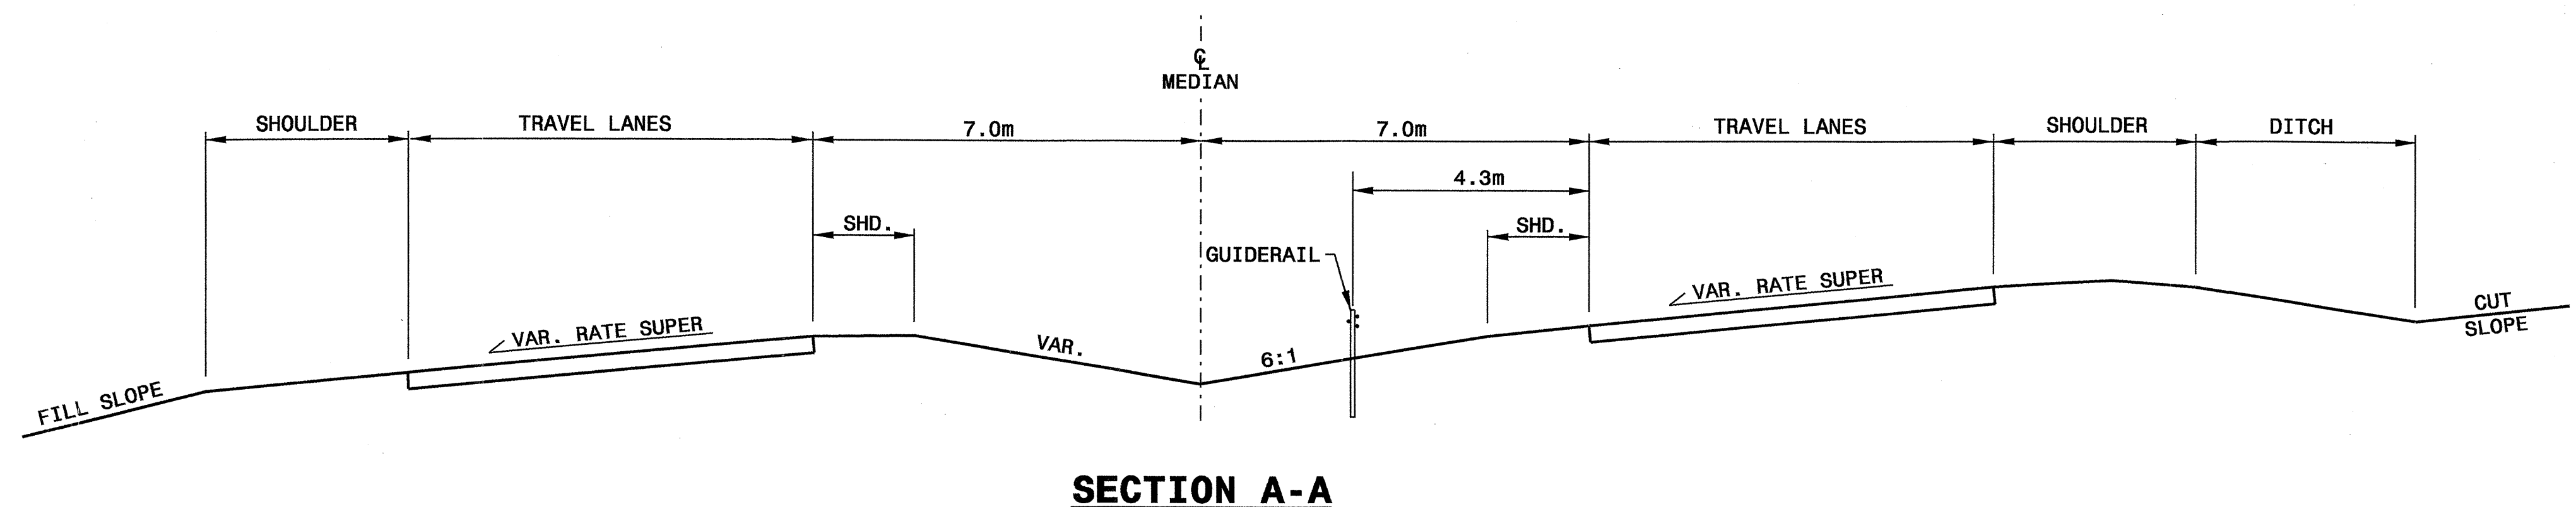

SECTION A-A

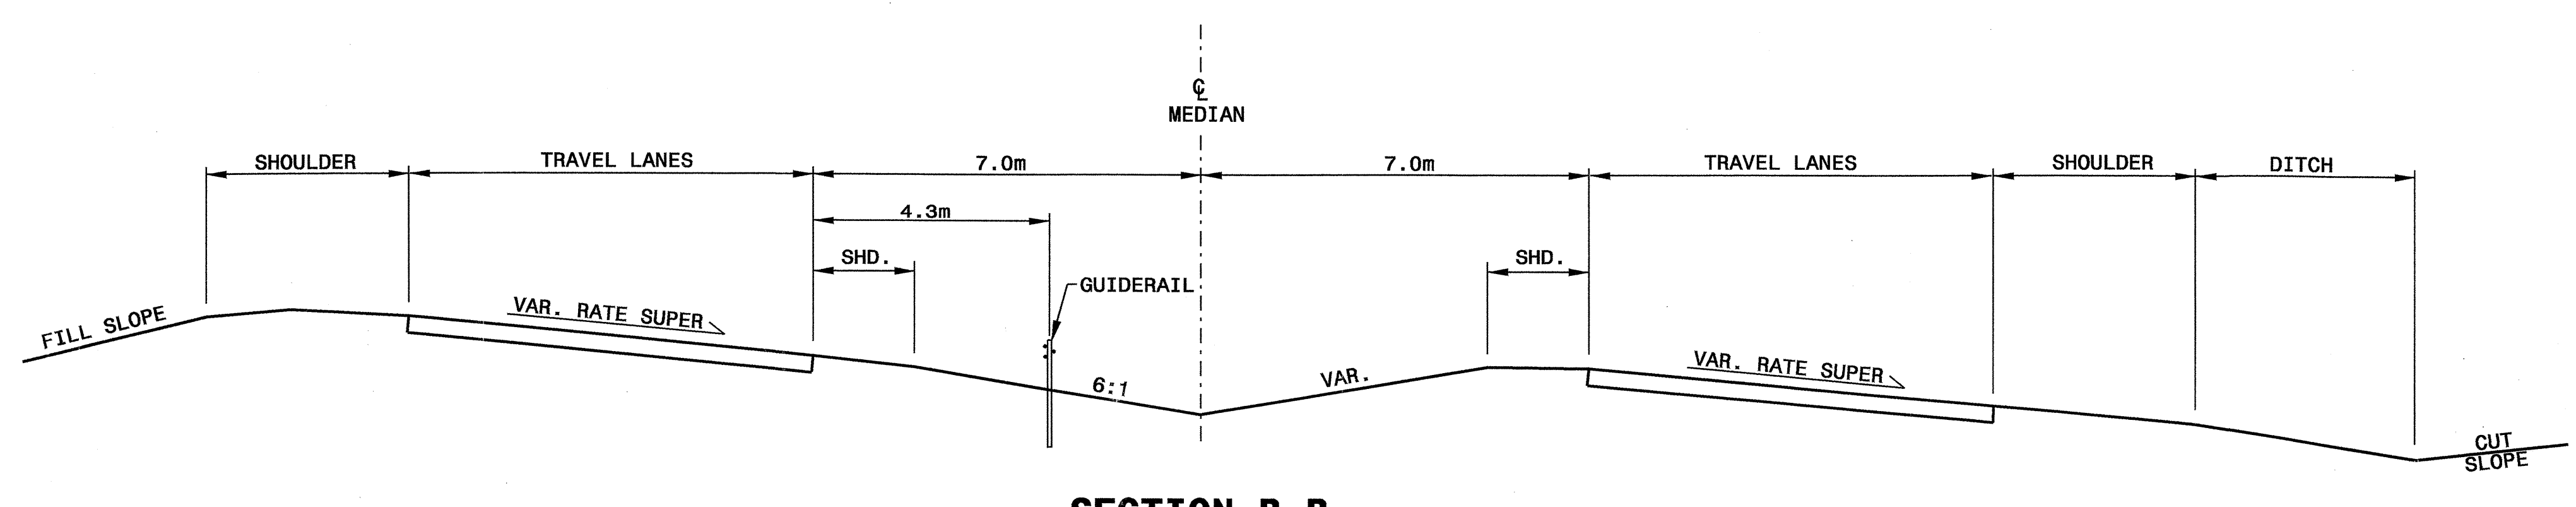

SECTION B-B

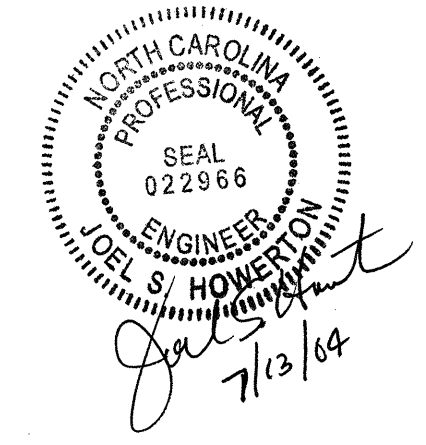

**DESIGN SERVICES UNIT  
 STANDARDS AND SPECIAL DESIGN**  
 Office 919-250-4128 FAX 919-250-4119

**DETAIL OF 14.0m MEDIAN GUIDERAIL  
 TRANSITIONS WITH SUPERELEVATION  
 AND/OR FALSE SUMPS**

ORIGINAL BY: E.E. WARD DATE: 9-12-02  
 MODIFIED BY: DATE:  
 CHECKED BY: DATE: 9-08  
 FILE SPEC.: /usr/std/02stdstdetails/metric/86501/guidetailtransition.dgn

I6-SEP-2002 10:20  
 M:\Special Details\ericward\stds\02\stds to Special Details\metric\86501\guidetailtransition.dgn  
 ericward AT D5188660