


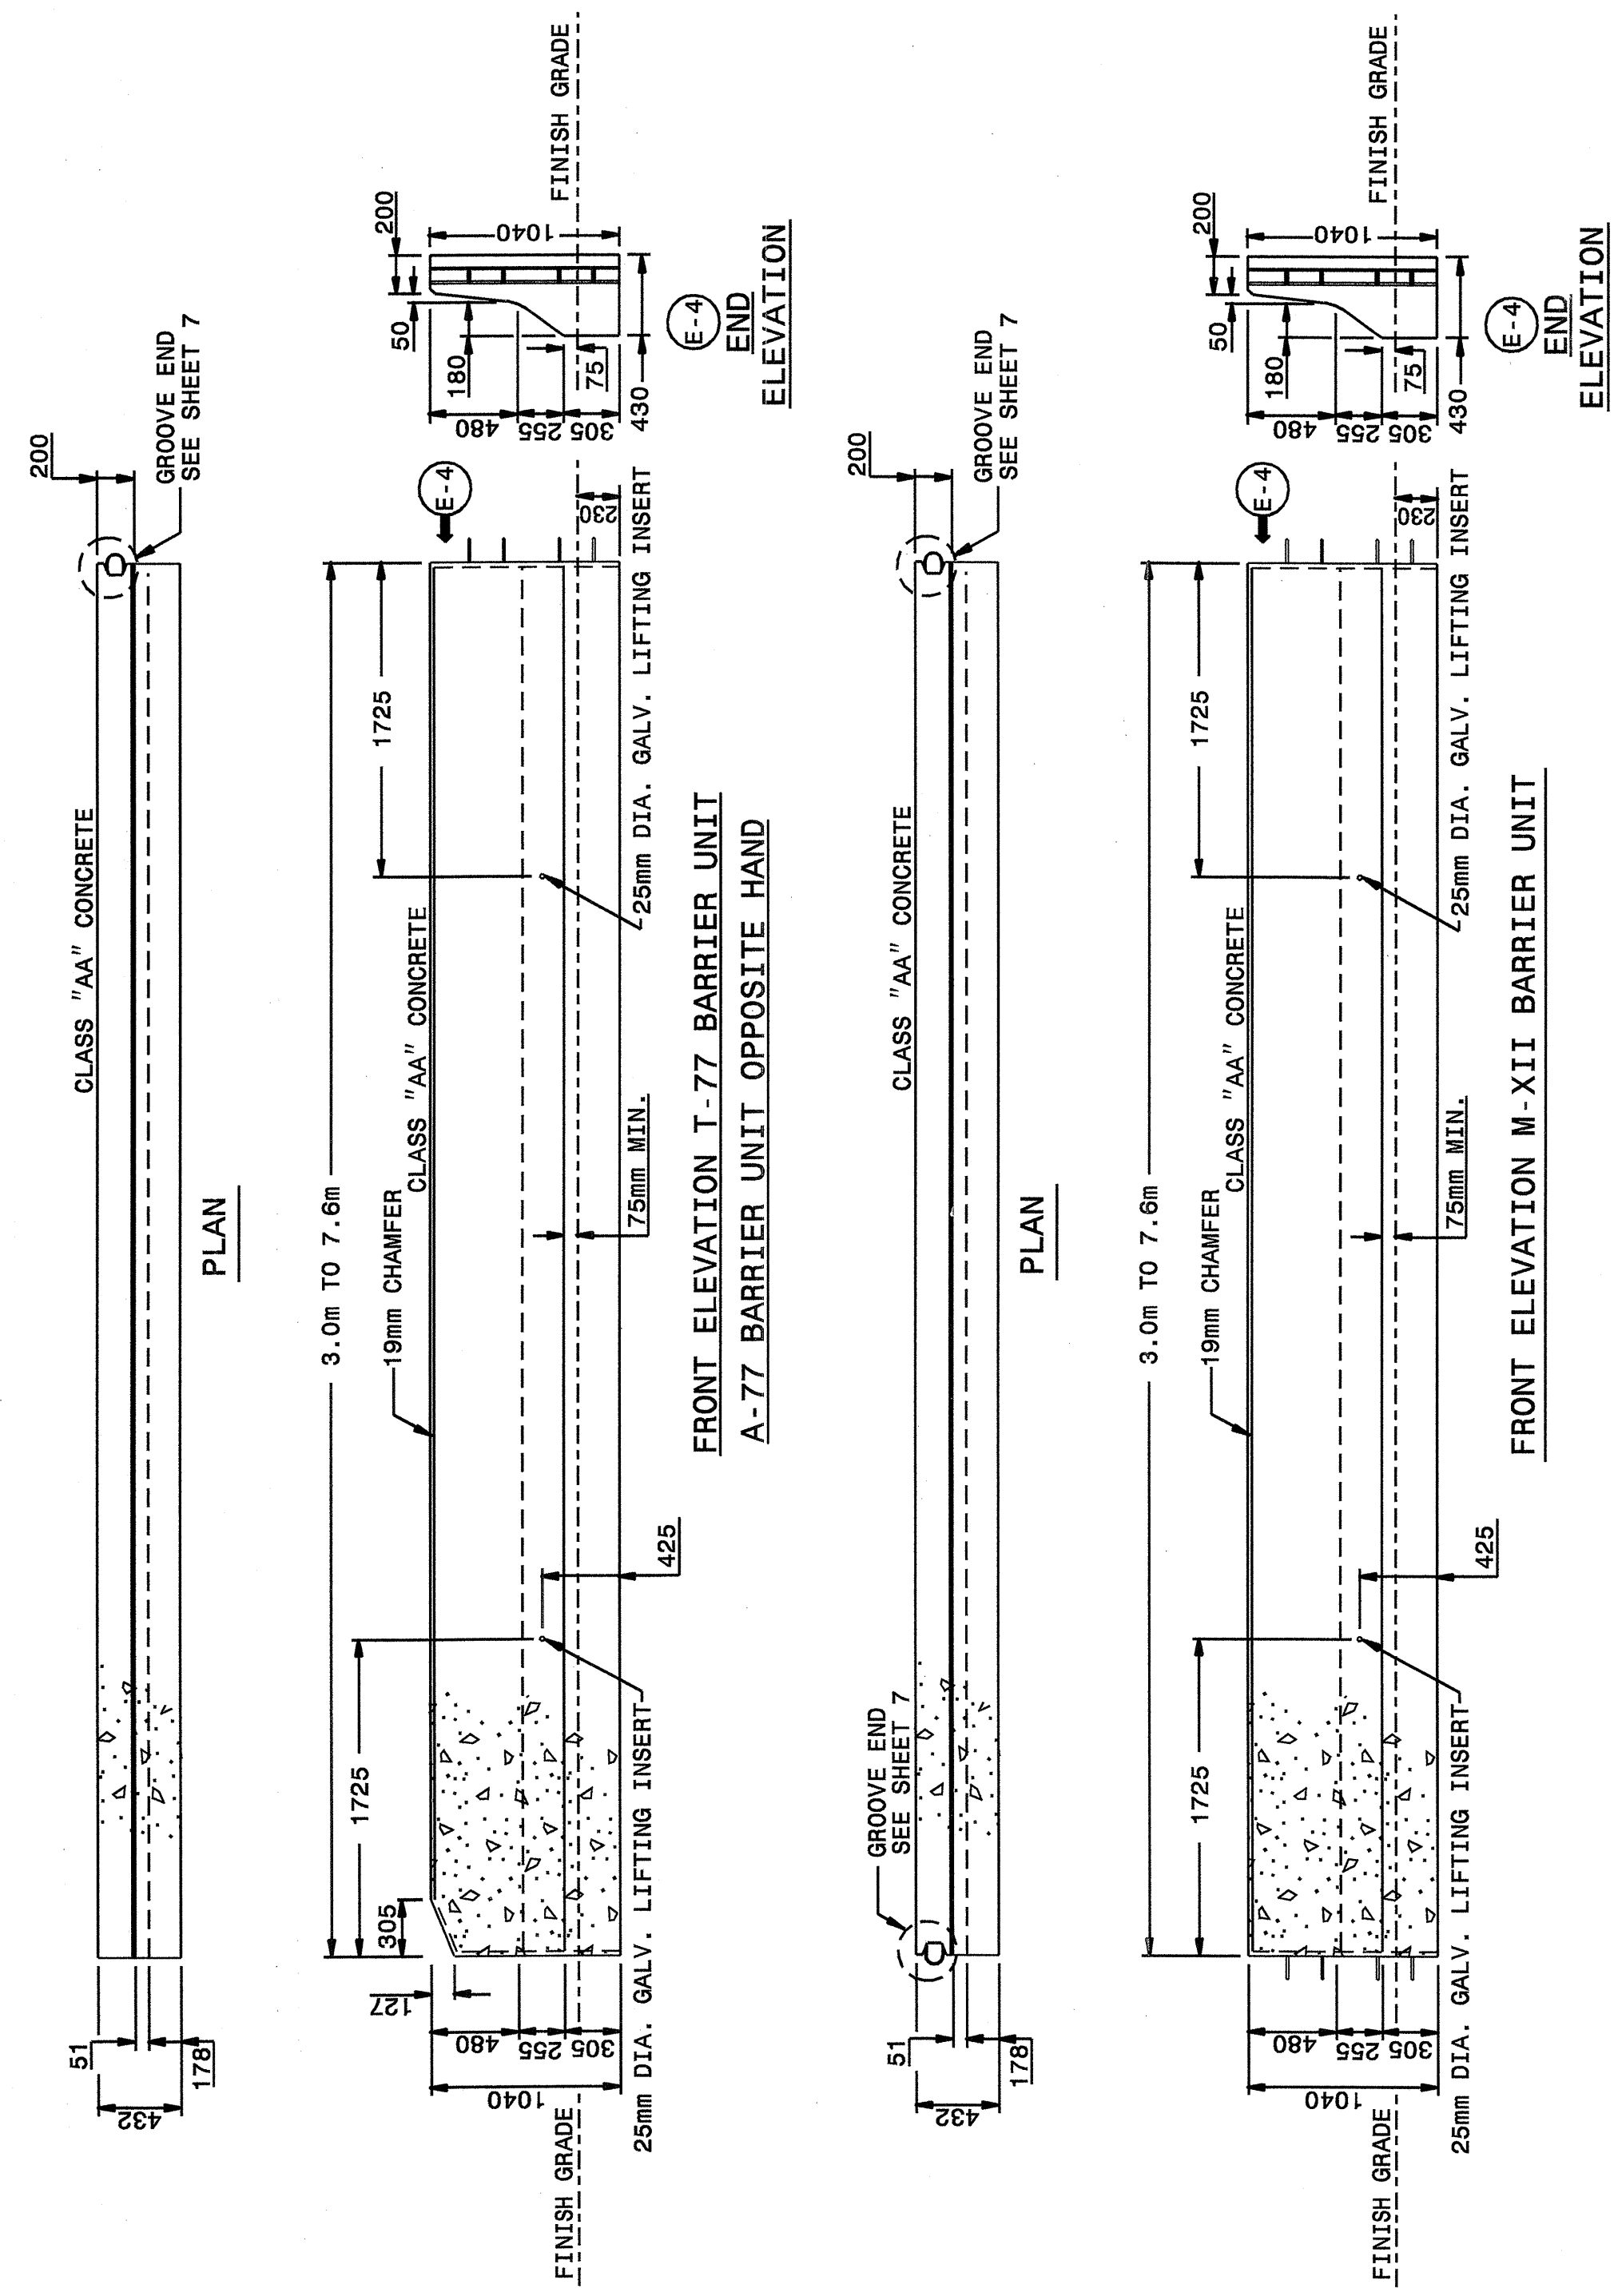

STATE OF NORTH CAROLINA DEPT. OF TRANSPORTATION DIVISION OF HIGHWAYS RALEIGH, N.C.

METRIC DETAIL DRAWING FOR PRECAST REINFORCED CONCRETE BARRIER 1.0m SINGLE FACED

SHEET 3 OF 8 857D01



STATE OF NORTH CAROLINA DEPT. OF TRANSPORTATION DIVISION OF HIGHWAYS RALEIGH, N.C.

METRIC DETAIL DRAWING FOR PRECAST REINFORCED CONCRETE BARRIER 1.0m SINGLE FACED


SHEET 3 OF 8 857D01

Note: This drawing is dimensioned in millimeters unless otherwise depicted within the drawing.

STATE OF NORTH CAROLINA DEPT. OF TRANSPORTATION DIVISION OF HIGHWAYS RALEIGH, N.C.

METRIC DETAIL DRAWING FOR PRECAST REINFORCED CONCRETE BARRIER 1.0m SINGLE FACED

SHEET 4 OF 8 857D01

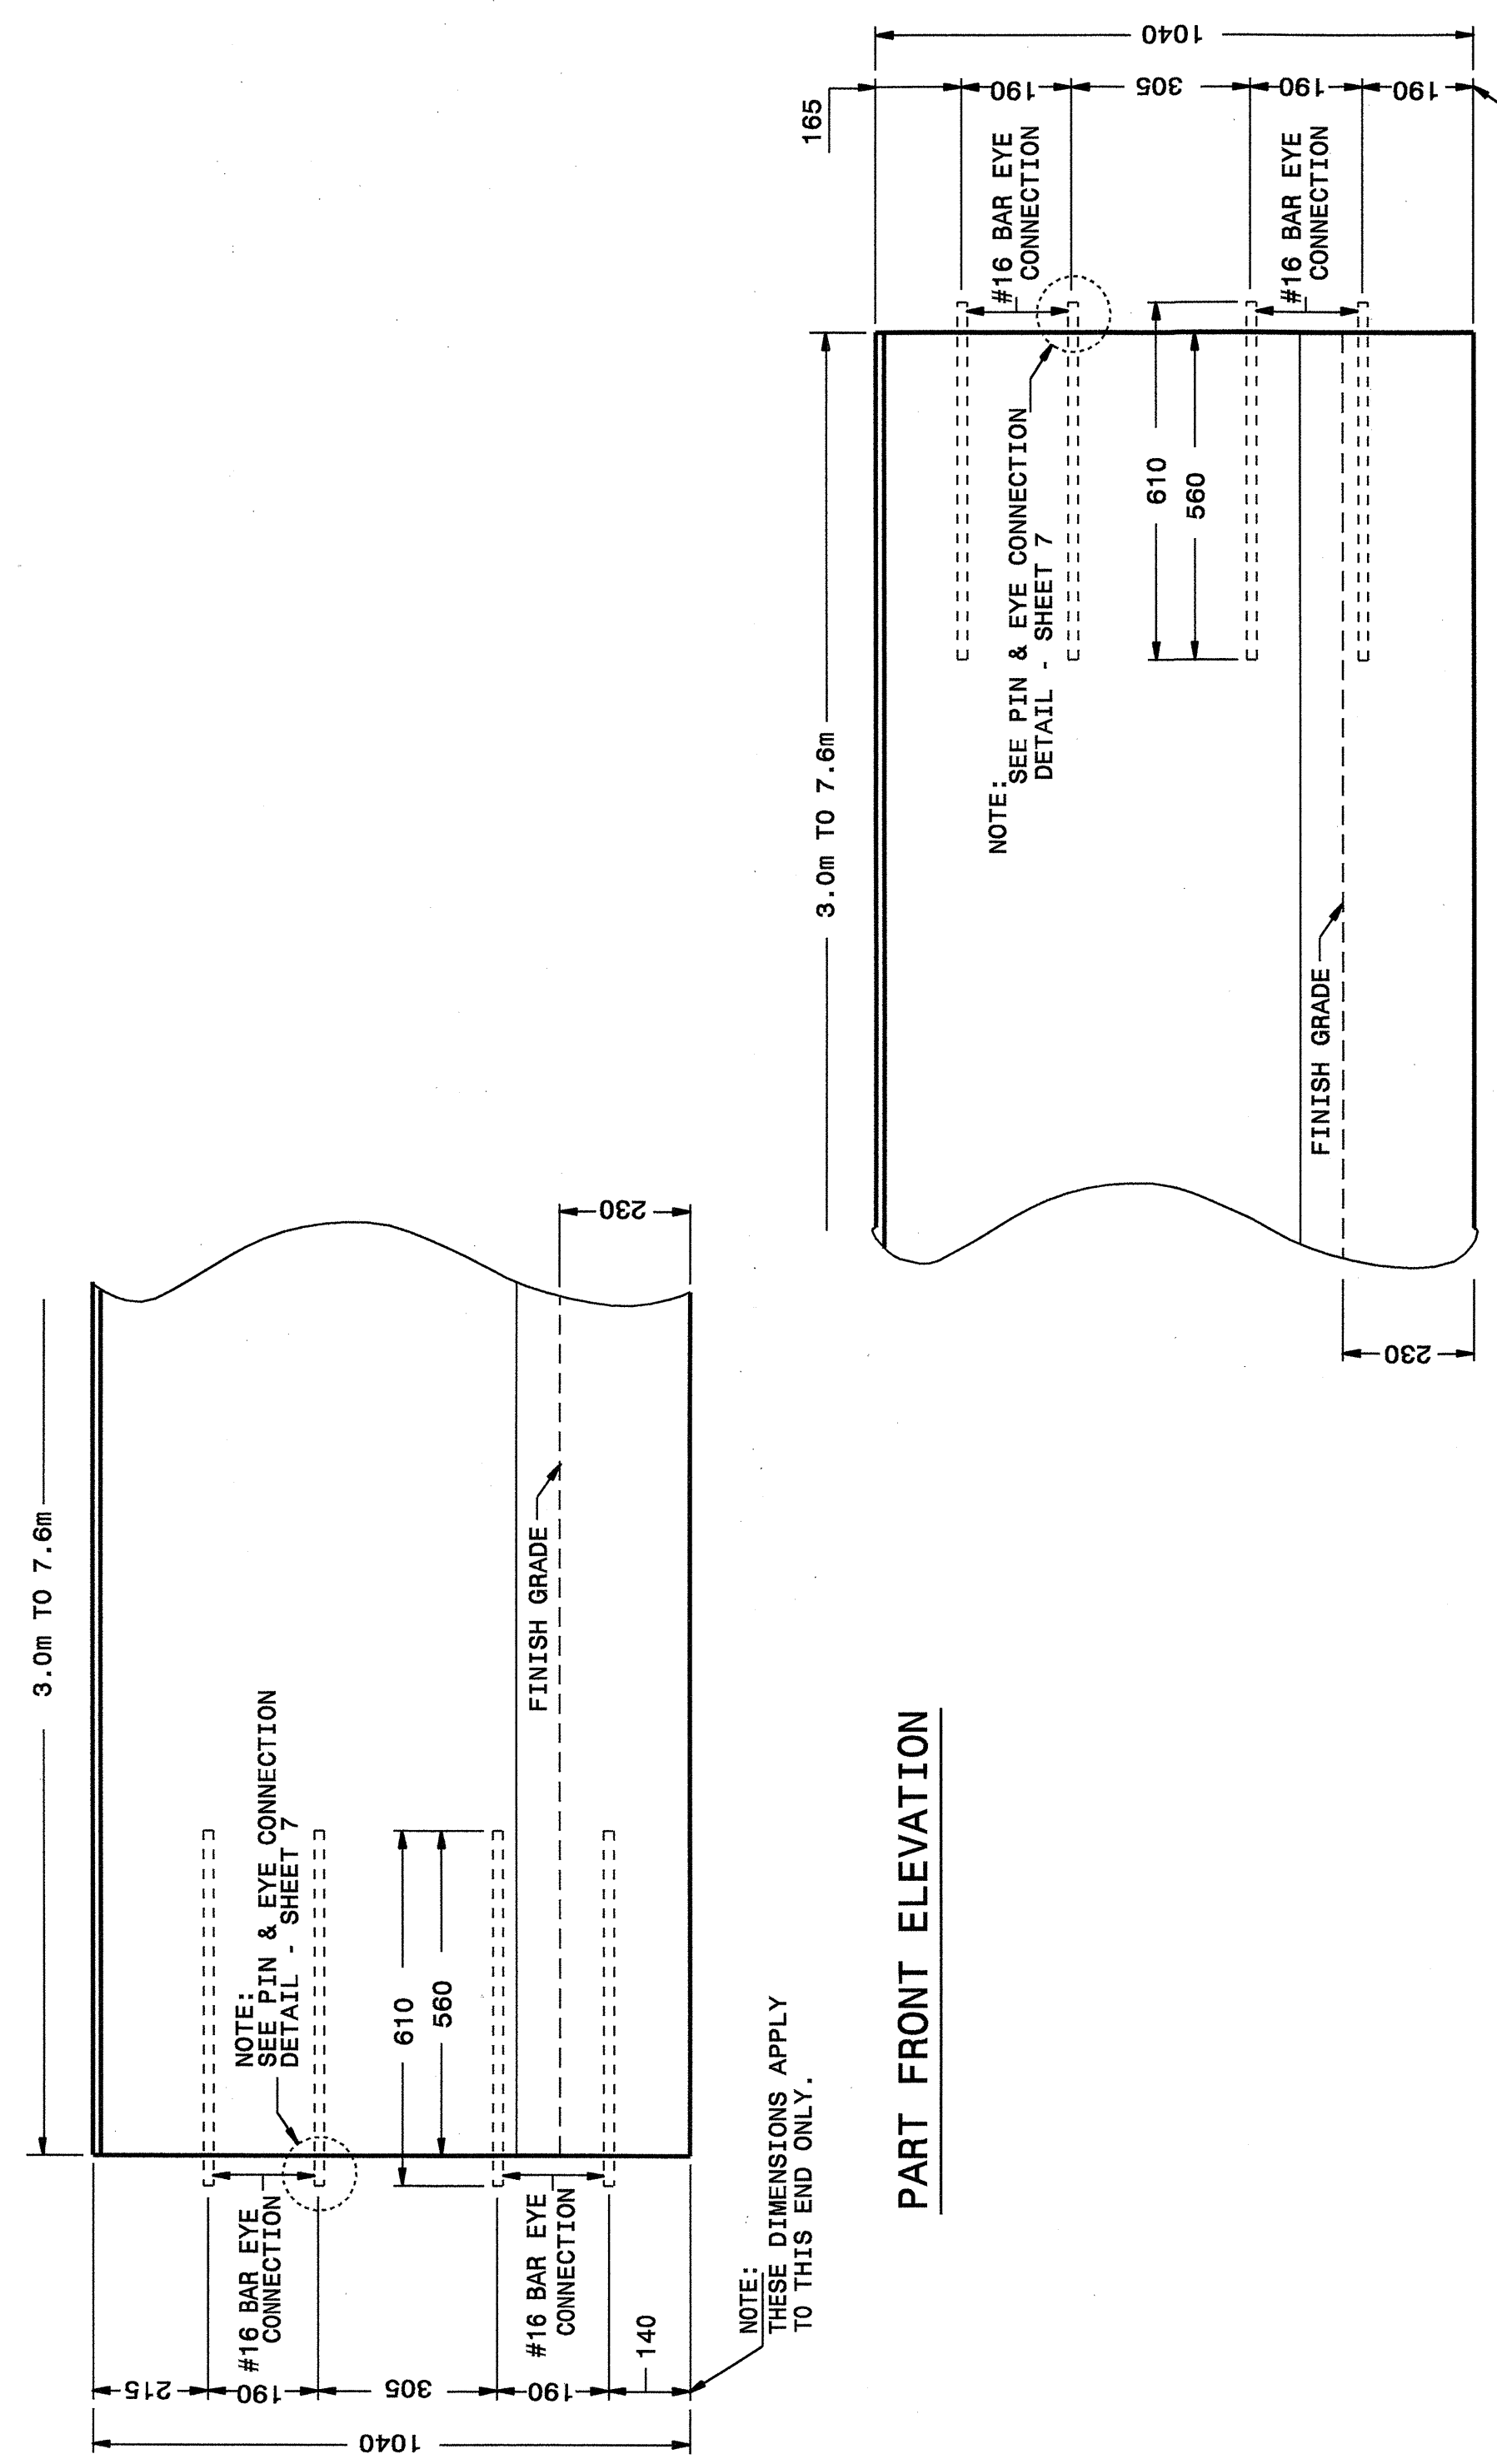

STATE OF NORTH CAROLINA DEPT. OF TRANSPORTATION DIVISION OF HIGHWAYS RALEIGH, N.C.

METRIC DETAIL DRAWING FOR PRECAST REINFORCED CONCRETE BARRIER 1.0m SINGLE FACED

SHEET 4 OF 8 857D01

Note: This drawing is dimensioned in millimeters unless otherwise depicted within the drawing.

22-AUG-2002 08:42 M:\Special Details\stds\stds\02\stds to Special Details\metric\85701\857d01m.dgn ericward AT 05188660

DESIGN SERVICES UNIT STANDARDS AND SPECIAL DESIGN Office 919-250-4128 FAX 919-250-4119

SEE PLATE FOR TITLE

ORIGINAL BY: 2002 STD.857.01 DATE: MODIFIED BY: E.E. WARD DATE: 7-11-02 CHECKED BY: DATE: FILE SPEC.: /usr/stds/02stdetail/metric/85701/857d01m.dgn

