




PROJ. REFERENCE NO. R-0513BB/C	SHEET NO. TCP-146
-----------------------------------	----------------------

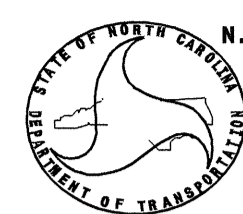

N. C. DEPARTMENT OF TRANSPORTATION
DIVISION OF HIGHWAYS
TRAFFIC ENGINEERING BRANCH
SIGNING DEPARTMENT

SIGN NUMBER: SP04031
TYPE: D
QUANTITY: 1
SIGN WIDTH: 1500mm
HEIGHT: 400mm
TOTAL AREA: 0.6 Sq.m
BORDER TYPE: FLUSH
RECESS: 10mm
WIDTH: 15mm
RADII: 40mm
NO. Z BARS:
LENGTH:

BACKG COLOR: Orange
COPY COLOR: Black


SYMBOL	X	Y	WID	HT

MAT'L: 0.125" (3.2 mm) ALUMINUM

DESIGN BY: F. MURRAY
PROJECT ID: ID

CHECKED BY:
DIV:

STD #:
DATE: Jan 21, 2004

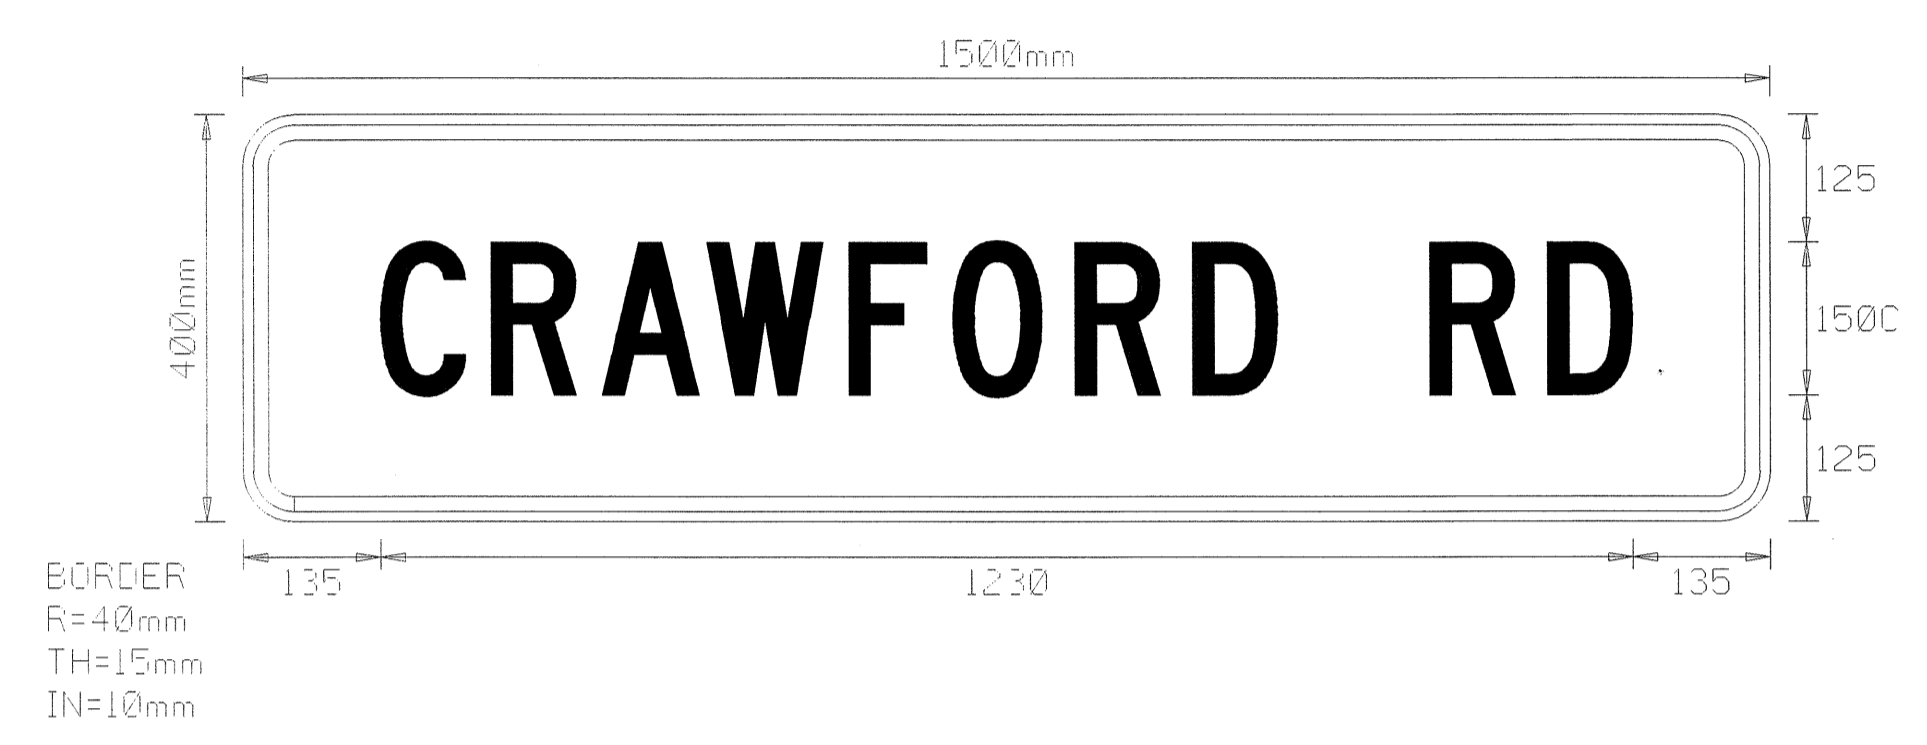

- USE NOTES: 2,4
- Legend and border shall be direct applied Type III reflective sheeting.
 - Legend and border shall be direct applied non-reflective sheeting.
 - Shields shall be Type III reflective sheeting on 0.032" (0.8mm) aluminum and demountable.
 - Background shall be Type VII or higher reflective sheeting.
 - Background shall be Type I reflective sheeting.
 - Center arrow(s) vertically on sign.
 - Bottom panel shall be yellow Type III sheeting. Legend shall be direct applied black non-reflective sheeting. Yellow panel is:

LETTER POSITIONS

Letter spacings are to start of next letter

	C	R	A	W	F	O	R	D		R	D		Series/Size Text Length	
	135	109	109	104	140	102	120	116	83	150	116	83	135	C150 1230

Spacing Factor is 1 unless specified otherwise

FILENAME: FMU_METRI

NORTH CAROLINA D.O.T. SIGN DETAIL

24-JUN-2004 12:32
F:\TCP\FINAL TCP\SAR53C.TC-TCP146.dgn
msfeeman AT TELC02231

APPROVED: *John S. Kite, R.* DATE: 6/25/04

**PHASE III
CRAWFORD RD
SIGN DESIGN**

SCALE: NONE	REVISIONS
DATE: 3-04	
DWG. BY: MHS	
DESIGN BY: MHS	
REVIEWED BY: CLM	

CADD FILE: CRAWFORD RD SIGN DESIGN.DGN