




PROJ. REFERENCE NO.	SHEET NO.
R-0513BB/C	TCP-140A

CROSSOVER TRAFFIC CONTROL AND SIGNING IS FOR CROSSOVER SHOWN ON SHEETS TCP-125 AND 128.

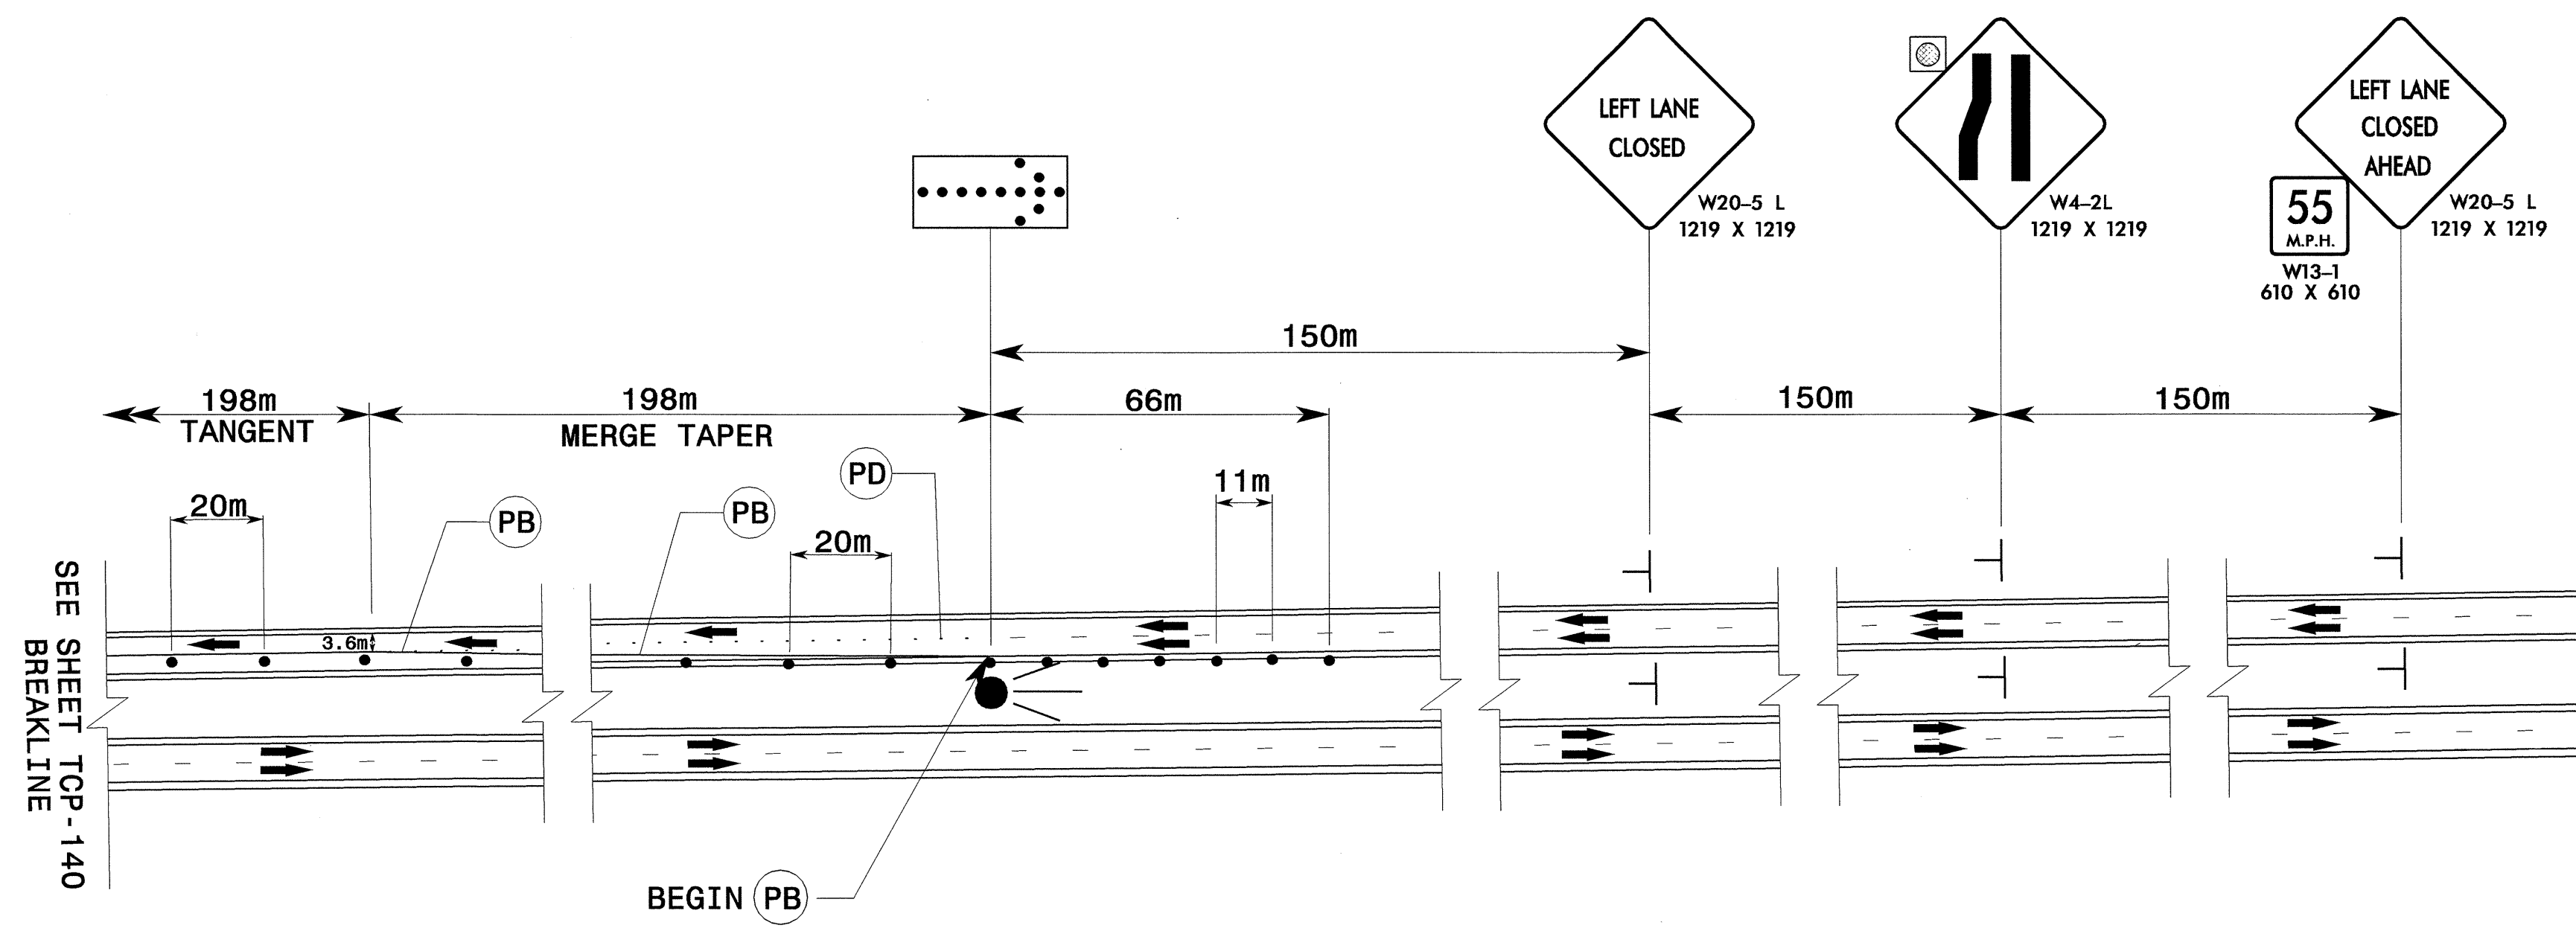

24-JUN-2004 12:29  
 F:\TCP\FINAL TCP-140-15536.TCP-TCP140A.dgn  
 ms:telman AT:TE:TC:1231

APPROVED:  DATE: 6/25/04	<b>CROSSOVER SIGNING FOR PHASE III (US 74 EB ON CROSSOVER)</b>	
	SCALE: NONE	
	DATE: 3-04	
	DWG. BY: MHS	
	DESIGN BY: MHS	
REVIEWED BY: CLM	REVISIONS	