

N. C. DEPARTMENT OF TRANSPORTATION  
DIVISION OF HIGHWAYS  
TRAFFIC ENGINEERING BRANCH  
SIGNING DEPARTMENT


SIGN NUMBER: SP04027  
TYPE: D  
QUANTITY: 1  
SIGN WIDTH: 1200mm  
HEIGHT: 400mm  
TOTAL AREA: 0.5 Sq.m  
BORDER TYPE: FLUSH  
RECESS: 10mm  
WIDTH: 15mm  
RADII: 40mm  
NO. Z BARS:  
LENGTH:

BACKG COLOR: Orange  
COPY COLOR: Black

SYMBOL	X	Y	WID	HT

MAT'L: 0.125" (3.2 mm) ALUMINUM

DESIGN BY: F. MURRAY  
PROJECT ID: ID  
CHECKED BY:  
DIV:  
STD #:  
DATE: Jan 21, 2004

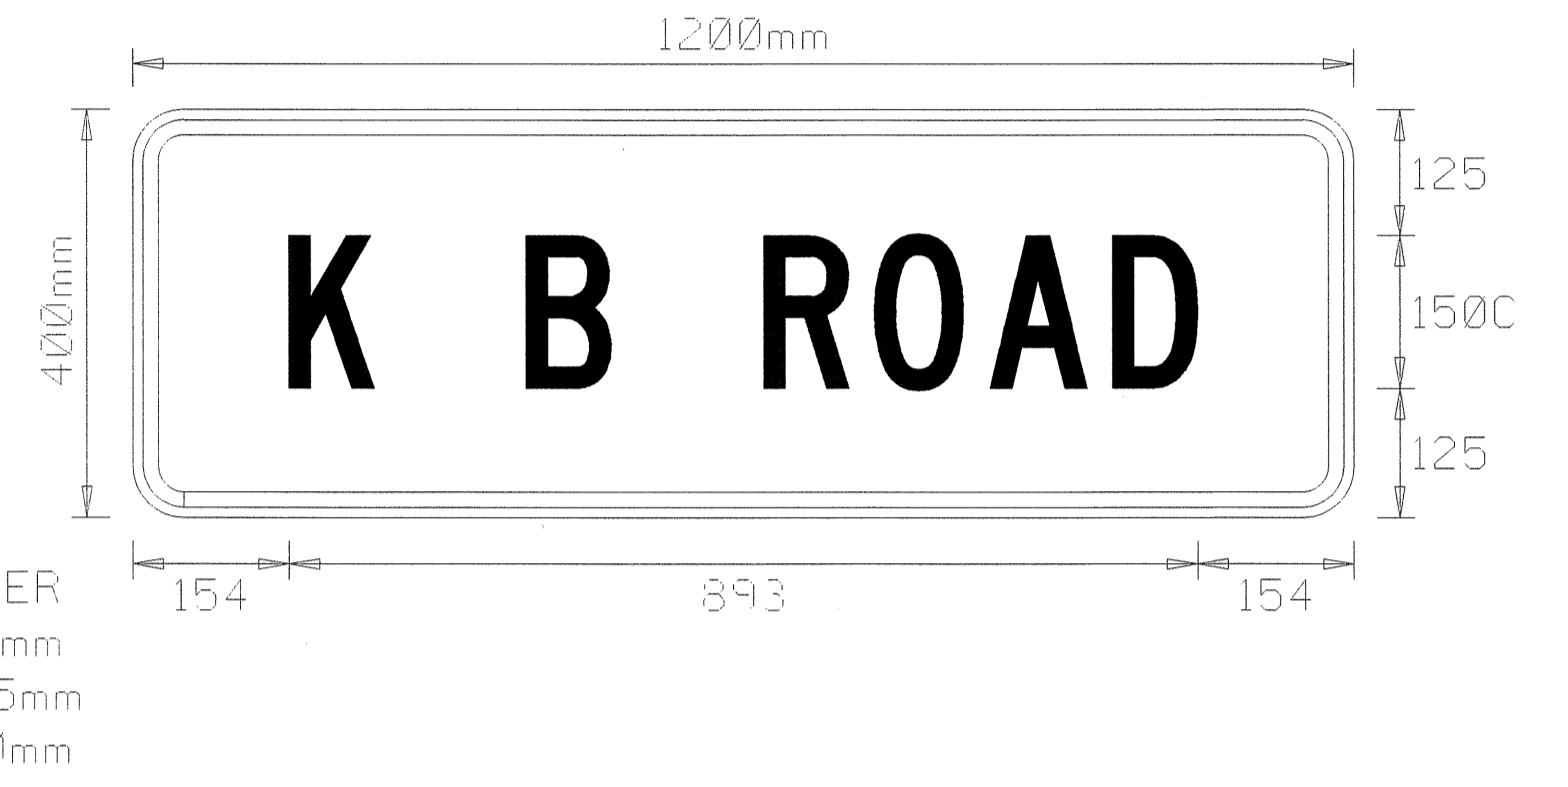

- USE NOTES: 2,4
- Legend and border shall be direct applied Type III reflective sheeting.
  - Legend and border shall be direct applied non-reflective sheeting.
  - Shields shall be Type III reflective sheeting on 0.032" (0.8mm) aluminum and demountable.
  - Background shall be Type VII or higher reflective sheeting.
  - Background shall be Type I reflective sheeting.
  - Center arrow(s) vertically on sign.
  - Bottom panel shall be yellow Type III sheeting. Legend shall be direct applied black non-reflective sheeting. Yellow panel is:

LETTER POSITIONS

Letter spacings are to start of next letter												Series/Size Text Length
	K		B		R	O	A	D				C150
	154	83	150	83	150	109	113	121	83	154		893

Spacing Factor is 1 unless specified otherwise  
FILENAME: FMU\_METRI

NORTH CAROLINA D.O.T. SIGN DETAIL

24-JUN-2004 12:17  
F:\TCP\FINAL TCP\315553C.TC-TCP117.dgn  
msteelment AT TELC12531

APPROVED: *John S. Kite, Jr.* DATE: 6/22/04

PHASE II  
K B RD  
SIGN DESIGN

SCALE: NONE	REVISIONS
DATE: 3-04	
DWG. BY: MHS	
DESIGN BY: MHS	
REVIEWED BY: CLM	
CADD FILE: K B RD SIGN DESIGN.DGN	