




PROJ. REFERENCE NO. R-0513BB/C	SHEET NO. TCP-43
-----------------------------------	---------------------

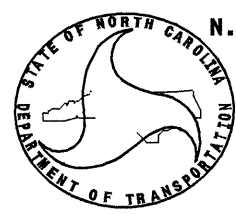


N. C. DEPARTMENT OF TRANSPORTATION  
DIVISION OF HIGHWAYS  
TRAFFIC ENGINEERING BRANCH  
SIGNING DEPARTMENT

SIGN NUMBER: SP04021	BACKG COLOR: Orange	DESIGN BY: F. MURRAY	CHECKED BY:	STD #:
TYPE: D	COPY COLOR: Black	PROJECT ID: ID	DIV:	DATE: Jan 21, 2004
QUANTITY: 1				
SIGN WIDTH: 800mm				
HEIGHT: 300mm				
TOTAL AREA: 0.2 Sq.m				
BORDER TYPE: FLUSH				
RECESS: 10mm				
WIDTH: 15mm				
RADII: 40mm				
NO. Z BARS:				
LENGTH:				

SYMBOL	X	Y	WID	HT

MAT'L: 0.125" (3.2 mm) ALUMINUM

- USE NOTES: 2,4
1. Legend and border shall be direct applied Type III reflective sheeting.
  2. Legend and border shall be direct applied non-reflective sheeting.
  3. Shields shall be Type III reflective sheeting on 0.032" (0.8mm) aluminum and demountable.
  4. Background shall be Type VII or higher reflective sheeting.
  5. Background shall be Type I reflective sheeting.
  6. Center arrow(s) vertically on sign.
  7. Bottom panel shall be yellow Type III sheeting. Legend shall be direct applied black non-reflective sheeting. Yellow panel is:

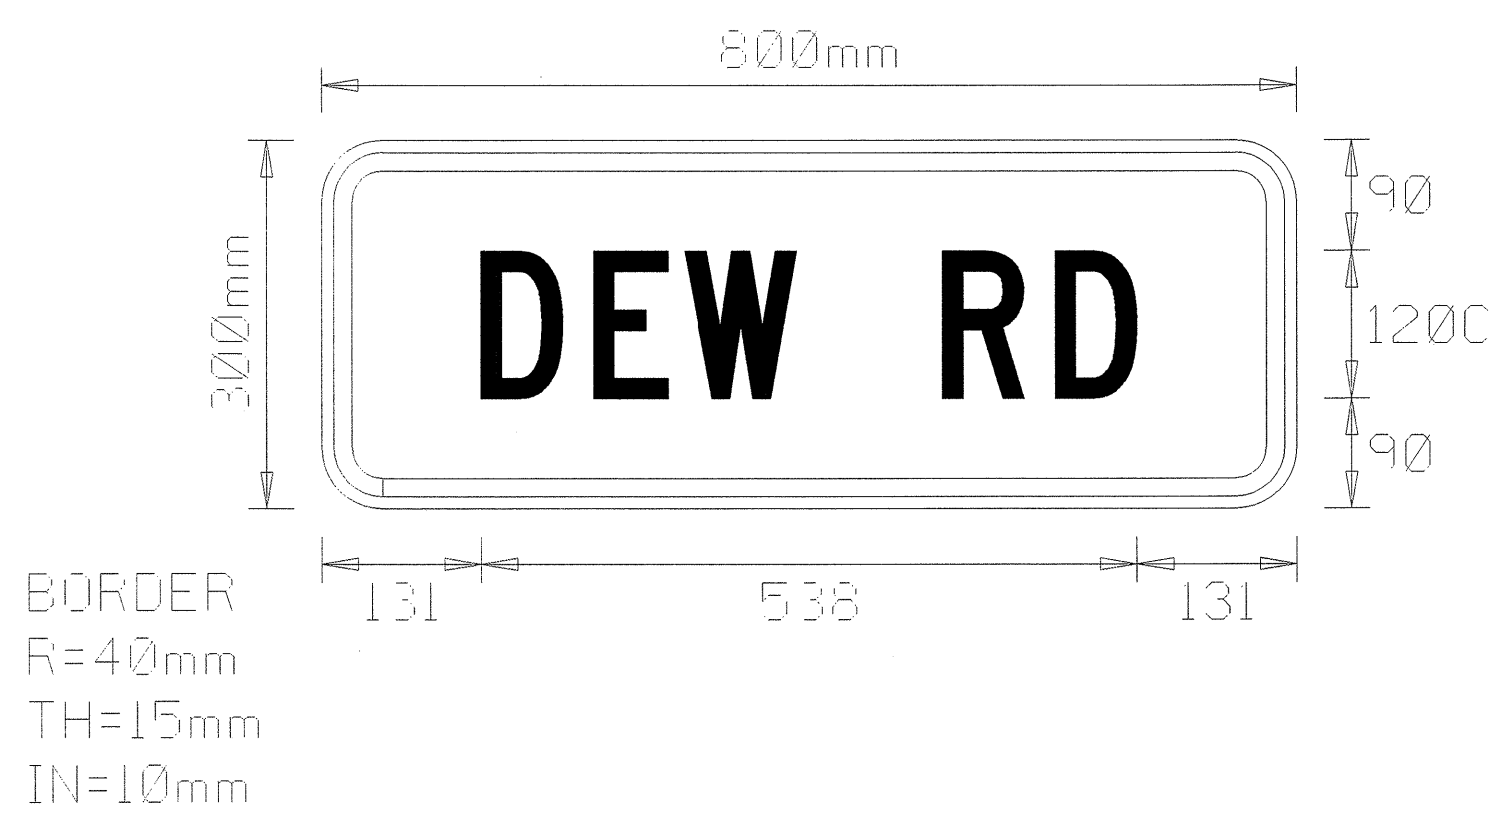

LETTER POSITIONS

Letter spacings are to start of next letter

	D	E	W	R	D																Series/Size Text Length
	131	92	75	91	120	92	67	131													C120
																					538

Spacing Factor is 1 unless specified otherwise  
FILENAME: FMU\_METRI

NORTH CAROLINA D.O.T. SIGN DETAIL

APPROVED: *John S. Kite Jr.* DATE: 6/25/04

SEAL

PHASE I  
DEW RD  
SIGN DESIGN

SCALE: NONE	REVISIONS
DATE: 3-04	
DWG. BY: MHS	
DESIGN BY: MHS	
REVIEWED BY: CLM	

CADD FILE: DEW RD SIGN DESIGN.DGN

24-JUN-2004 11:59  
F:\TCP\FINAL\AT\ETC\2223  
msteelemon AT ETC\2223