

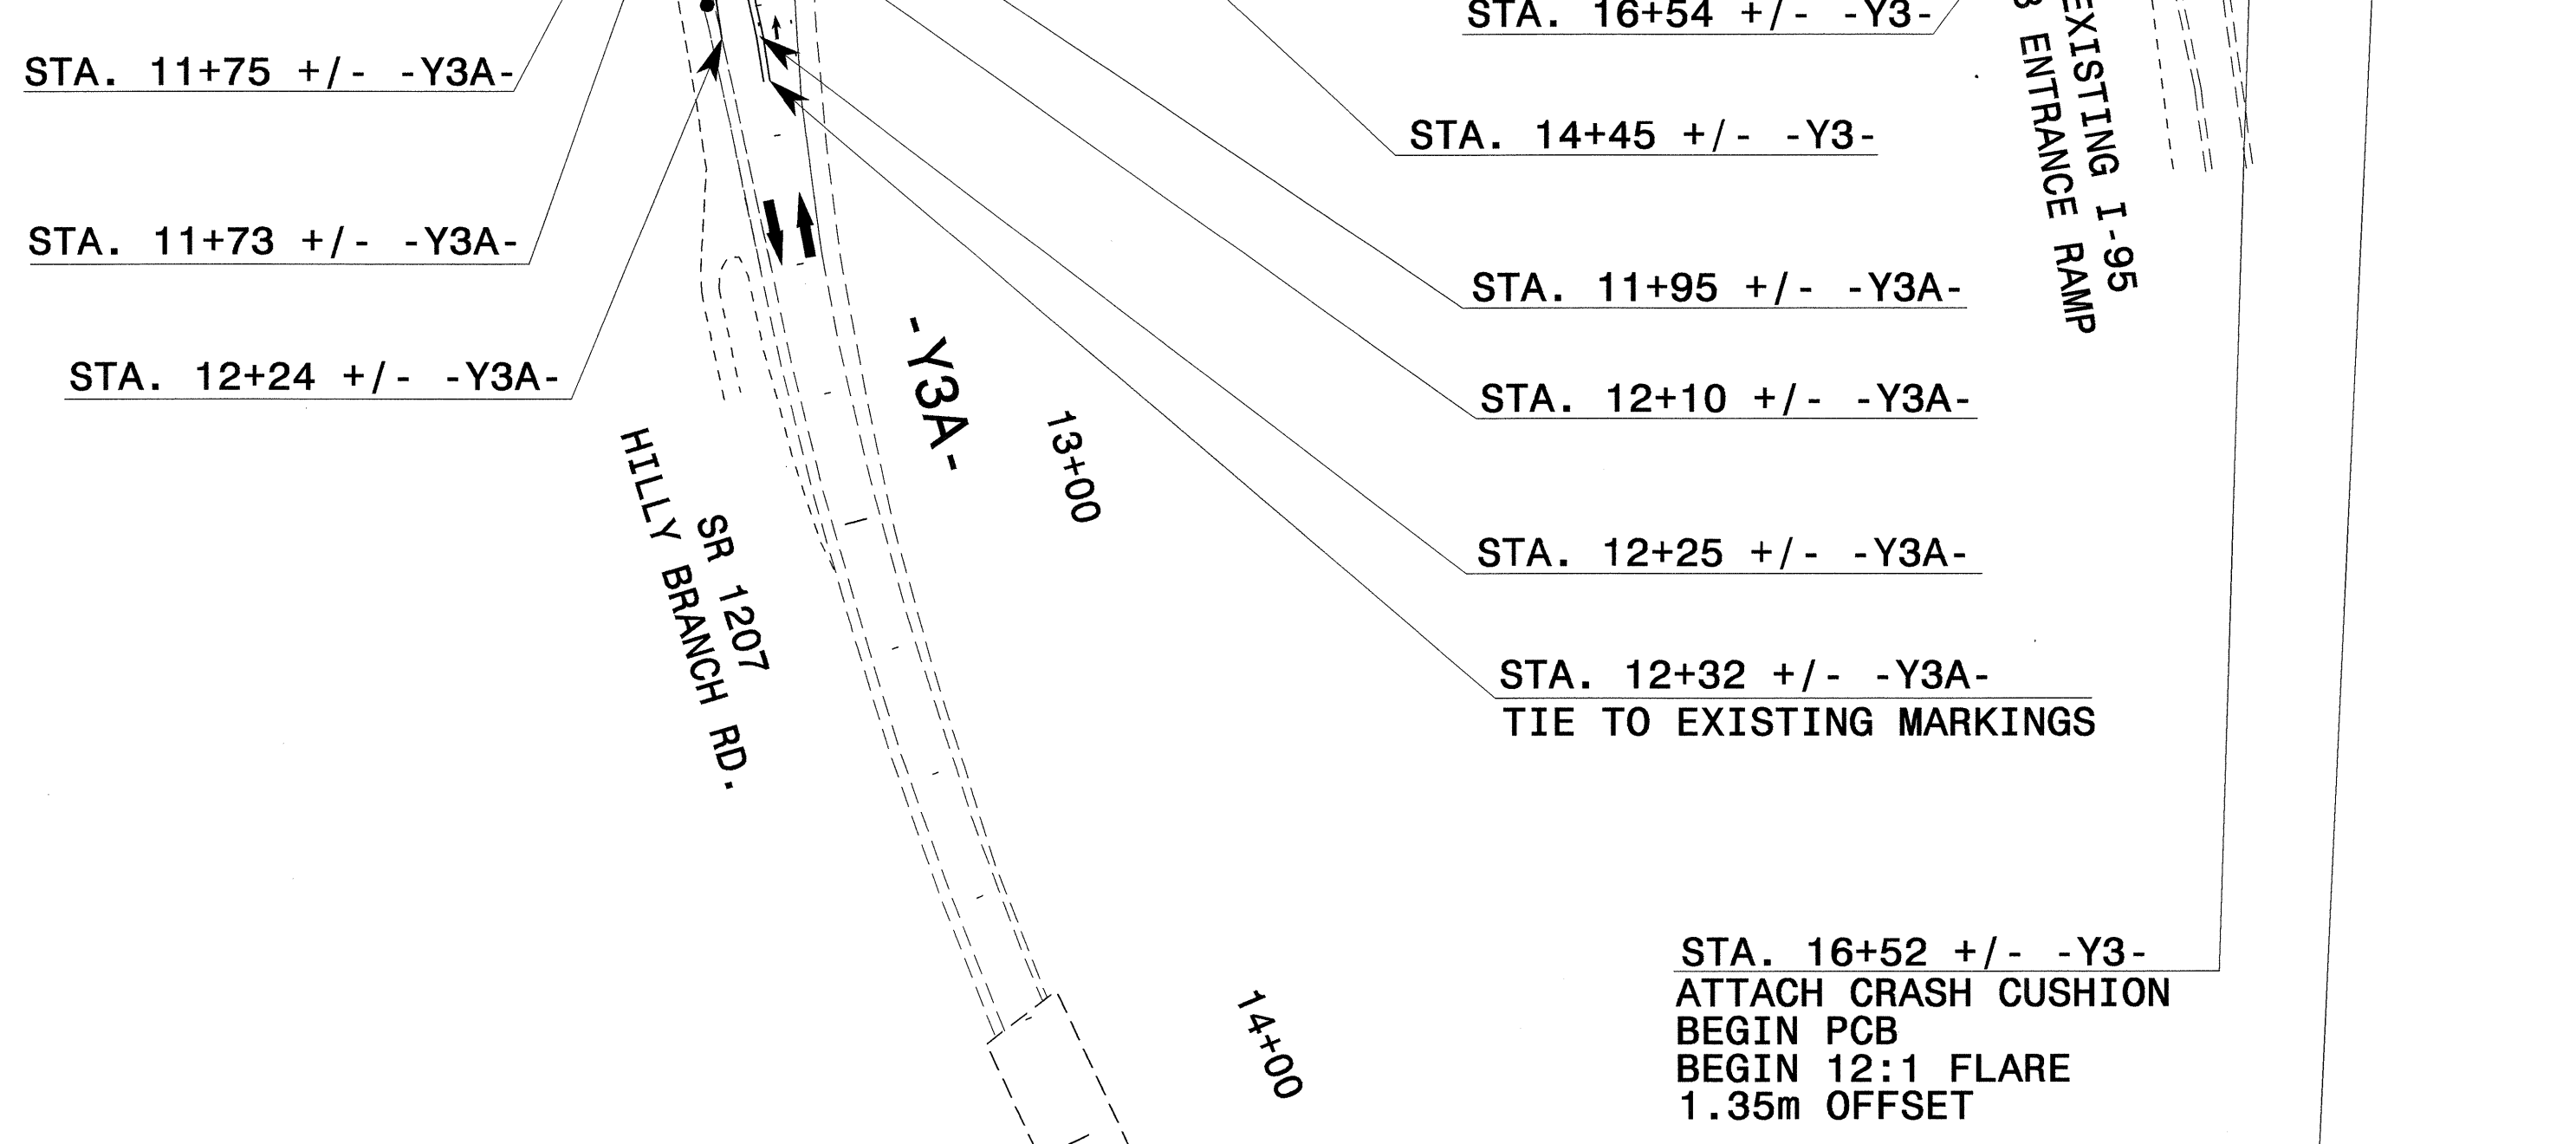
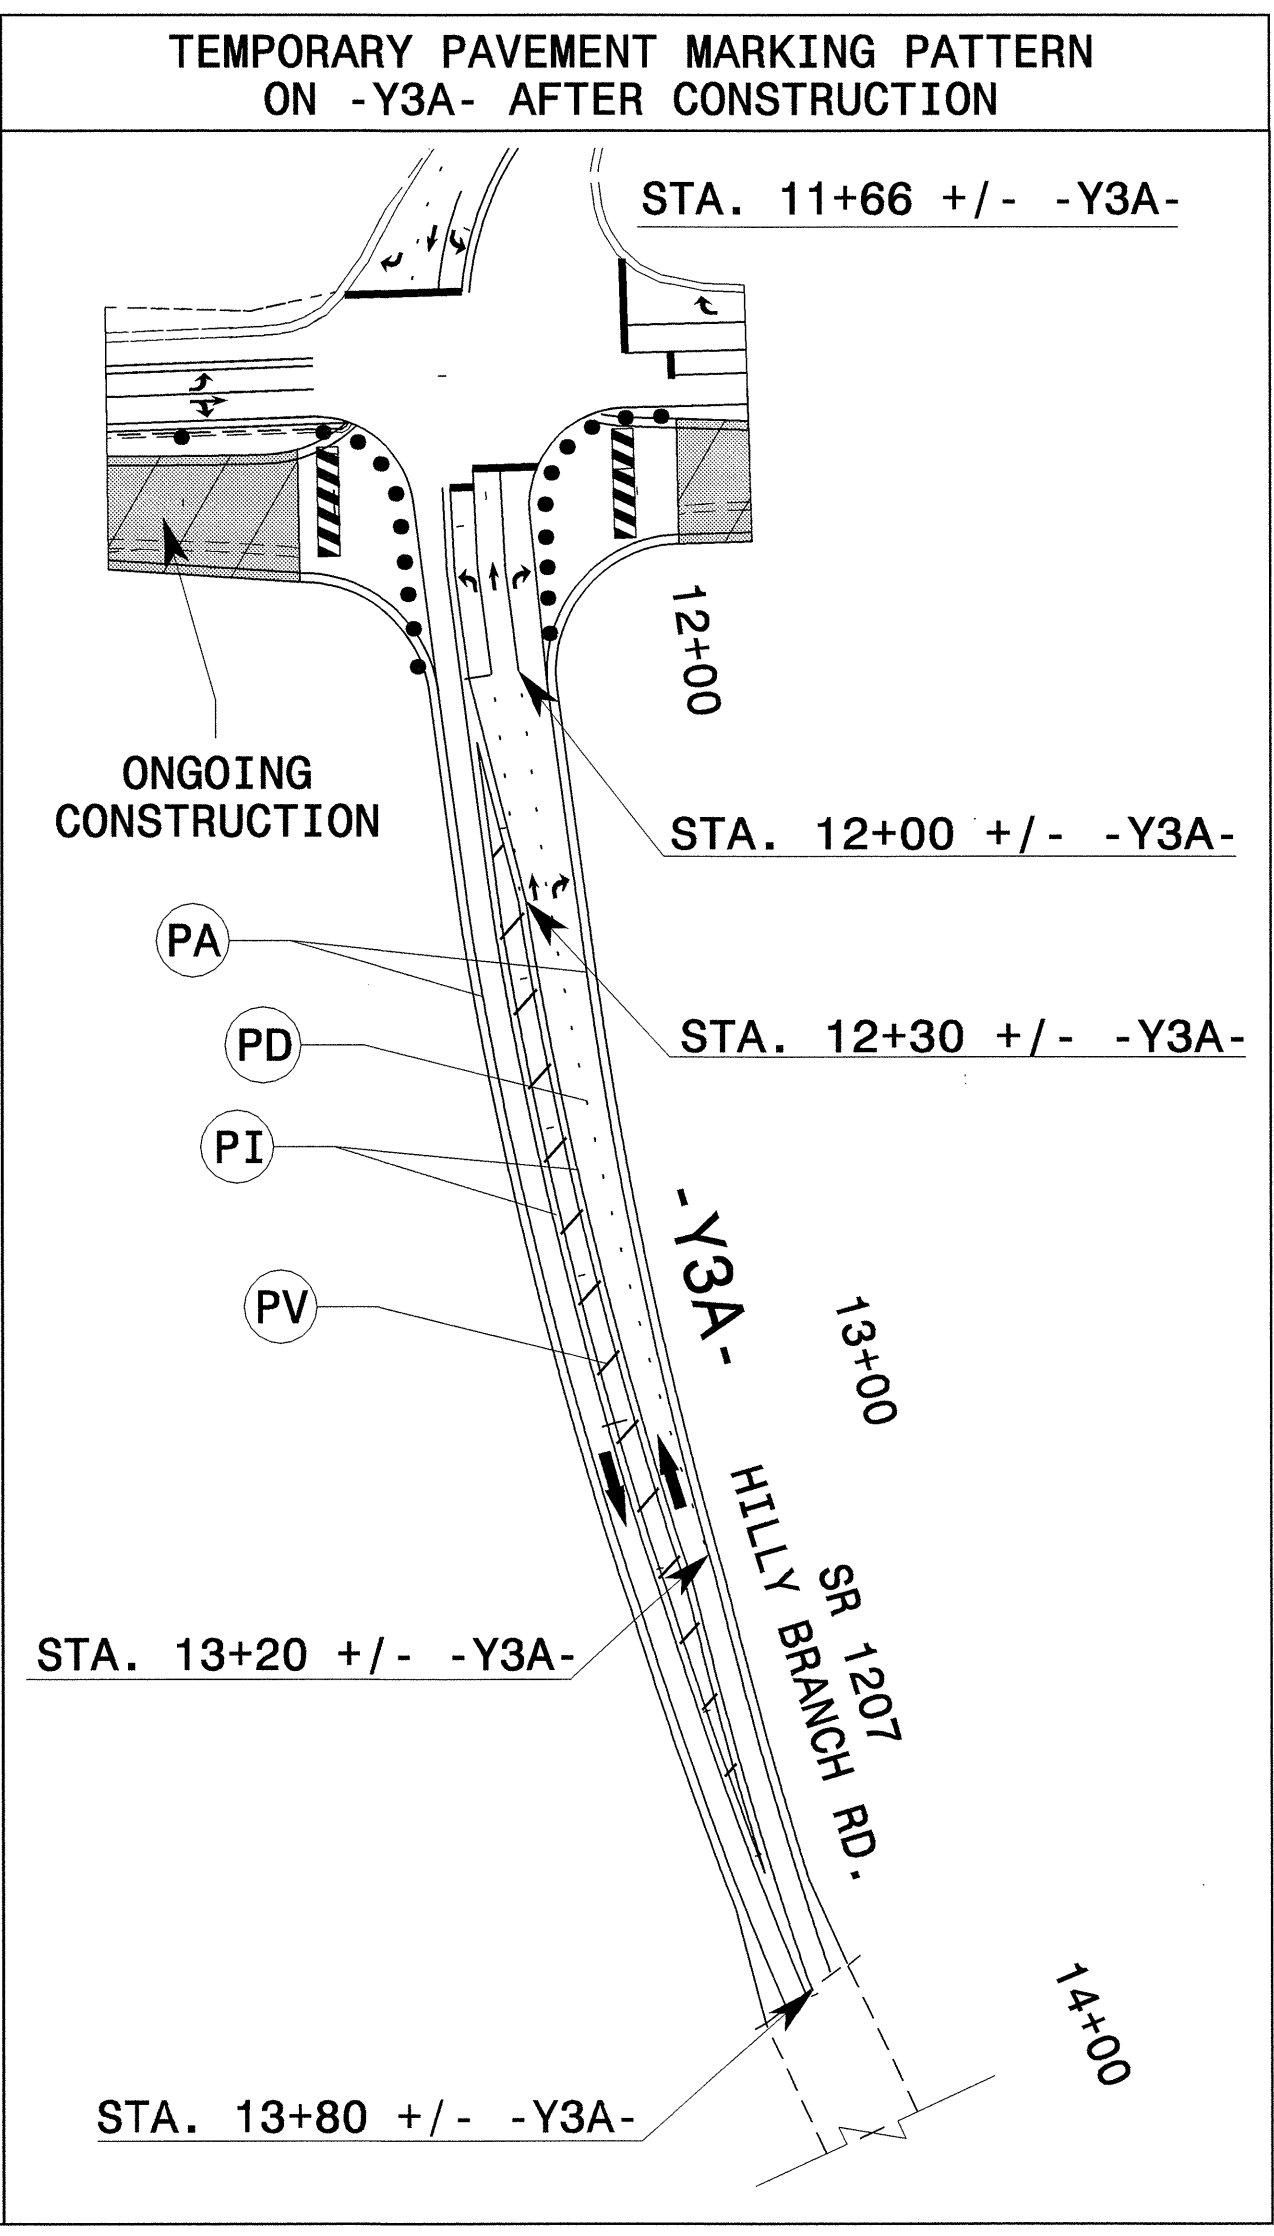


AREA III EXISTING US 74

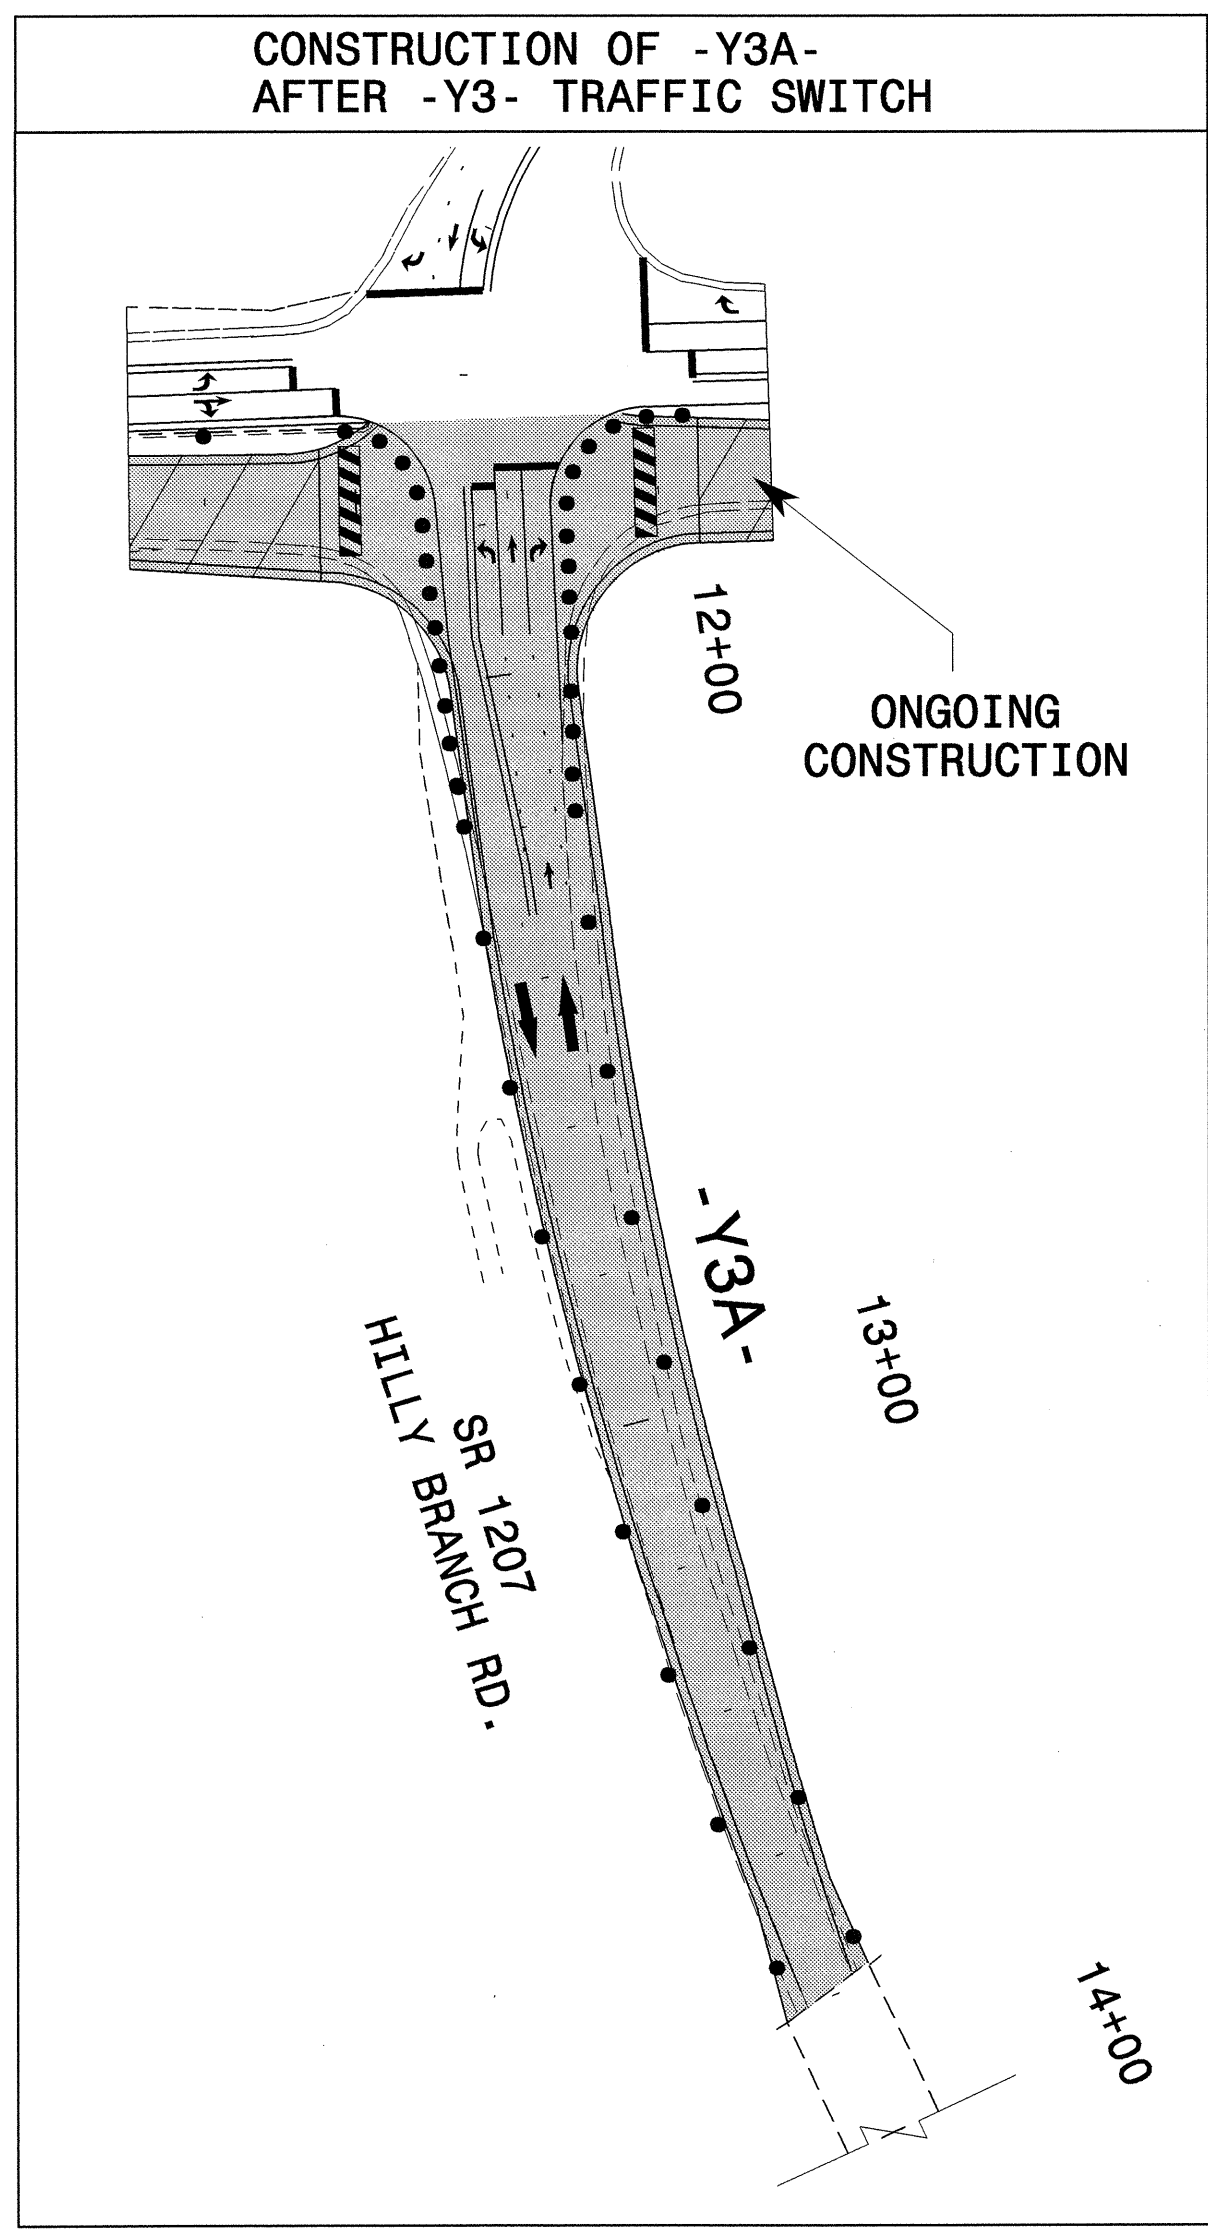

PROJ. REFERENCE NO. R-0513BB/C	SHEET NO. TCP-24
-----------------------------------	---------------------

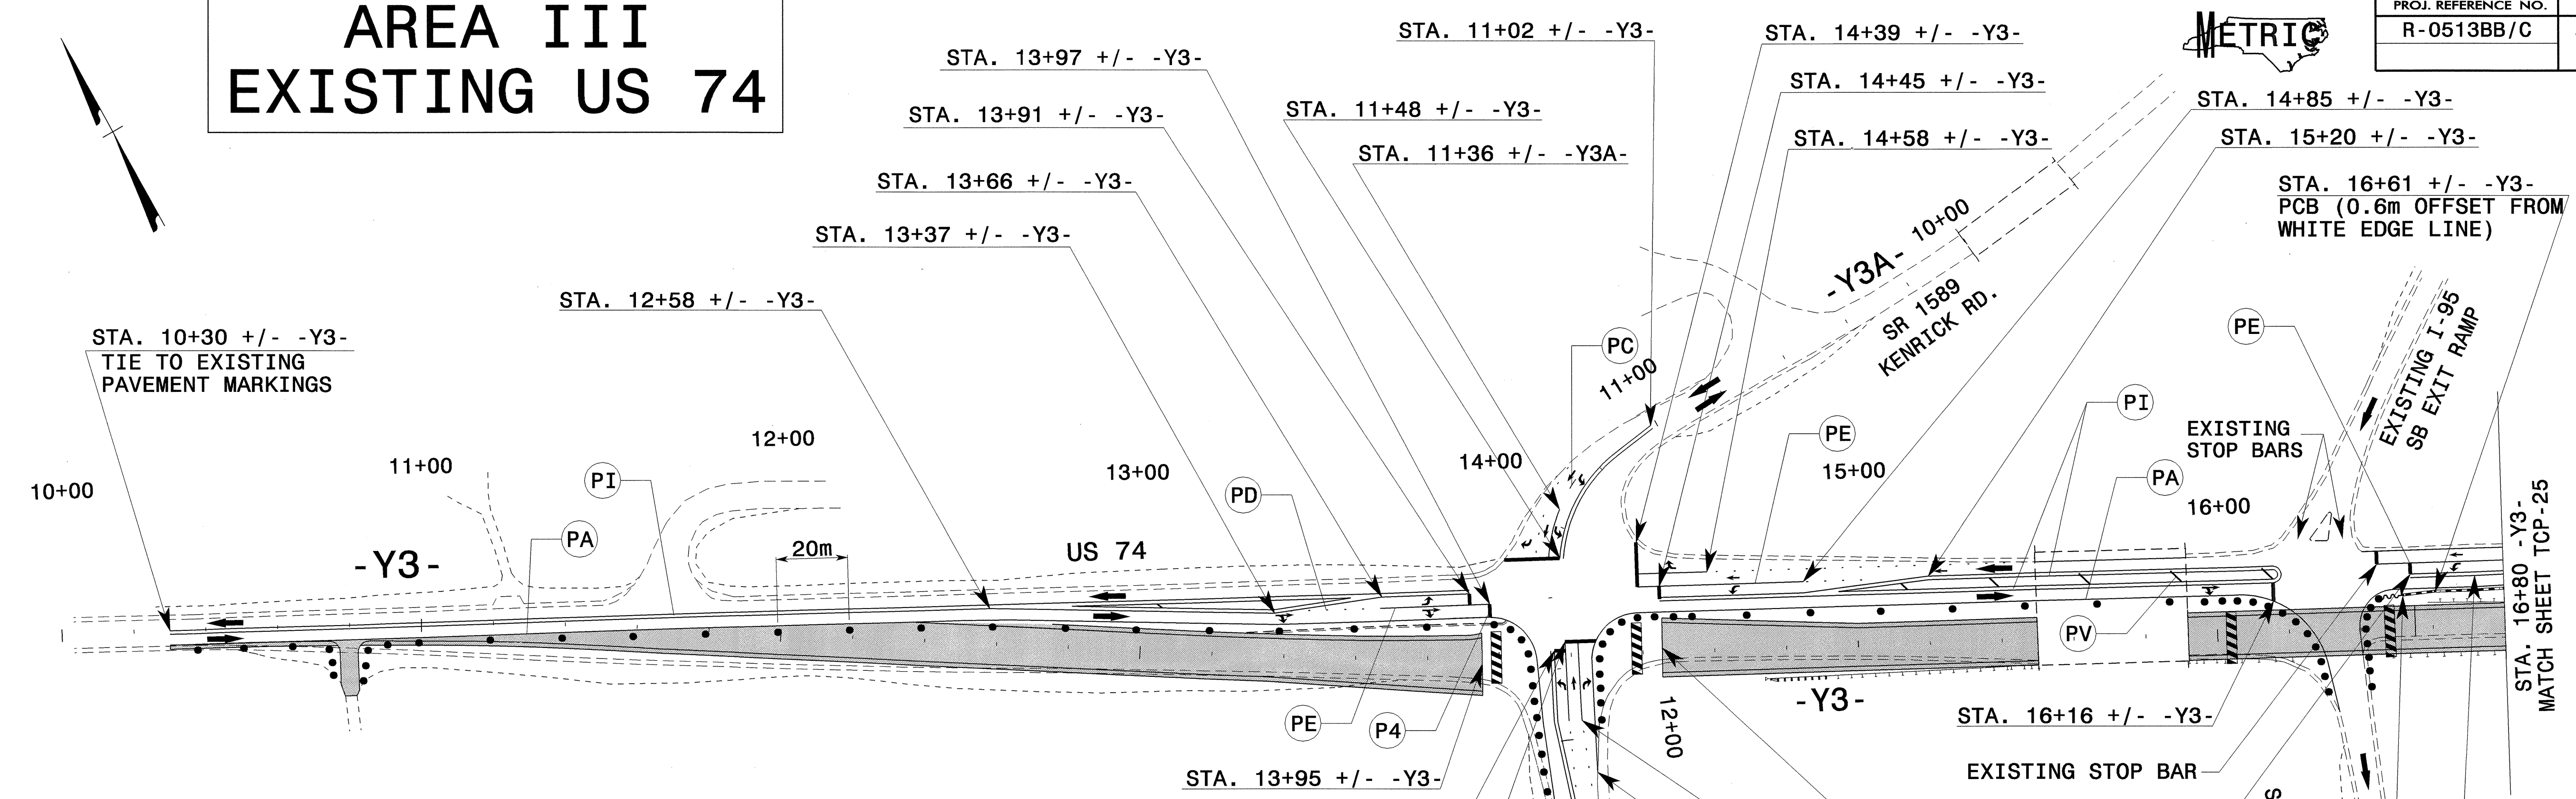

TRANSITION THE 3.6m LANES TO 3.3m LANES FROM STA. 16+72 +/- -Y3- TO STA. 16+97 +/- -Y3-.

ALL LANES ARE 3.6m WIDE UNLESS OTHERWISE SHOWN

24-JUN-2004 11:30 P:\NCPA\FINAL TCP\S\B513C_TC-TCP024.dgn msteeleman AT TELC212331

APPROVED: *John S. Kite, Jr.* DATE: 6/25/04

SEAL

SEAL

**PHASE I
-Y3- CONSTRUCTION**

SCALE: NONE		REVISIONS
DATE: 12-03		
DWG. BY: MHS		
DESIGN BY: MHS		
REVIEWED BY: CLM		