


METRIC
 NORTH CAROLINA PROFESSIONAL ENGINEER
 RONALD B. WILKINS
 10157

PROJECT REFERENCE NO. **R-513BB** SHEET NO. **UC-6**



DESIGNED BY: **CSG**
 DRAWN BY: **CSG**
 CHECKED BY: **RBW**
 APPROVED BY: **RBW**
 REVISED:

NORTH CAROLINA DEPARTMENT OF TRANSPORTATION
 DESIGN SERVICES UNIT
 PHONE: (919) 250-4128
 FAX: (919) 250-4119


UTILITY CONSTRUCTION PLANS ONLY

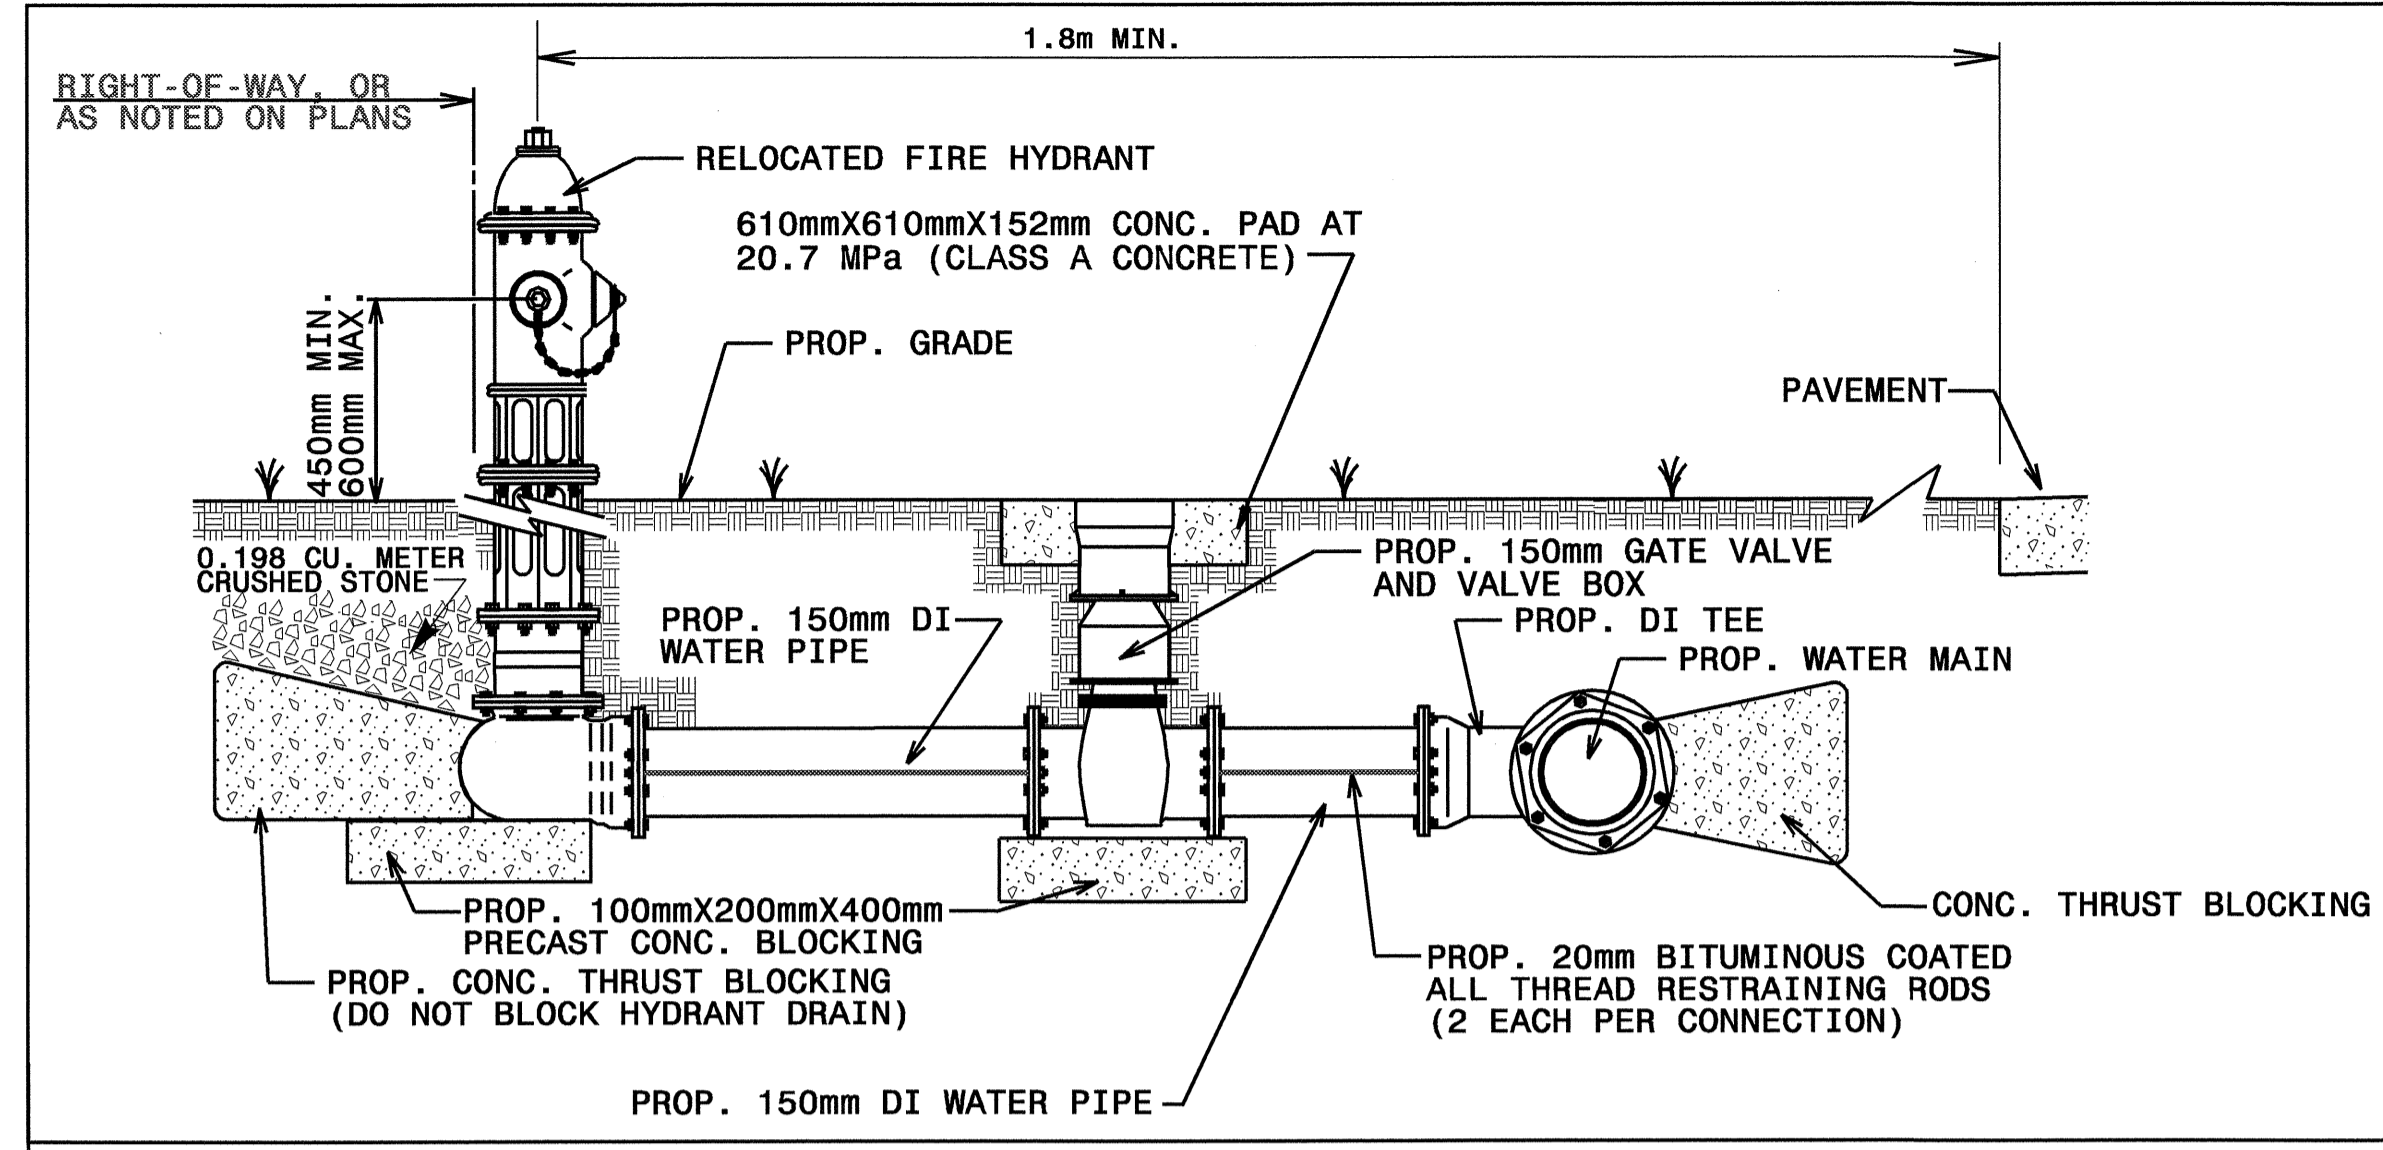


RELOCATED FIRE HYDRANT INSTALLATION DETAIL

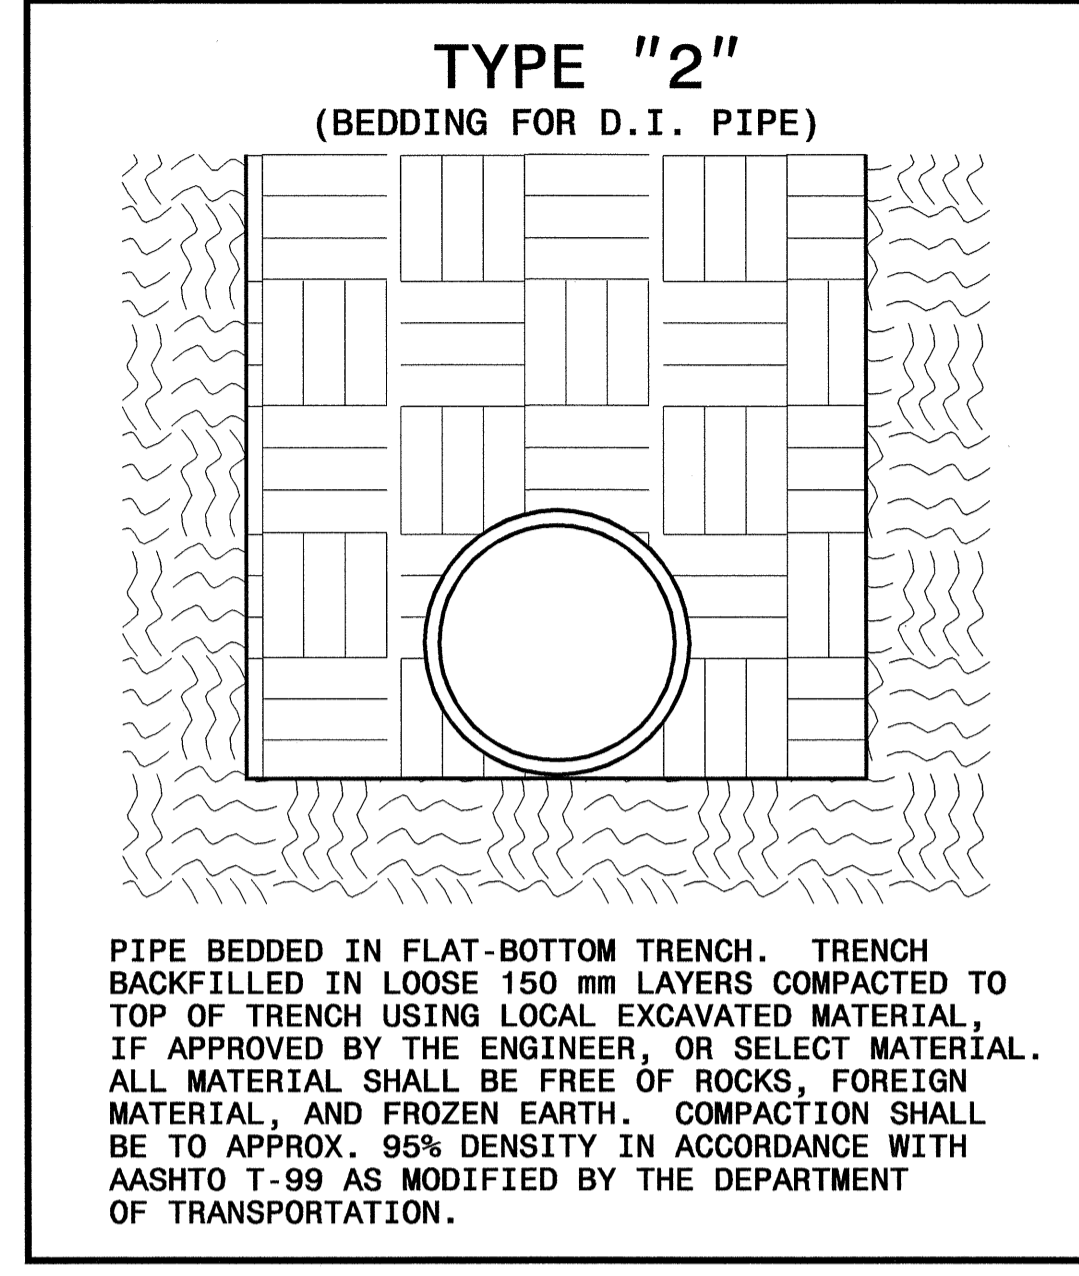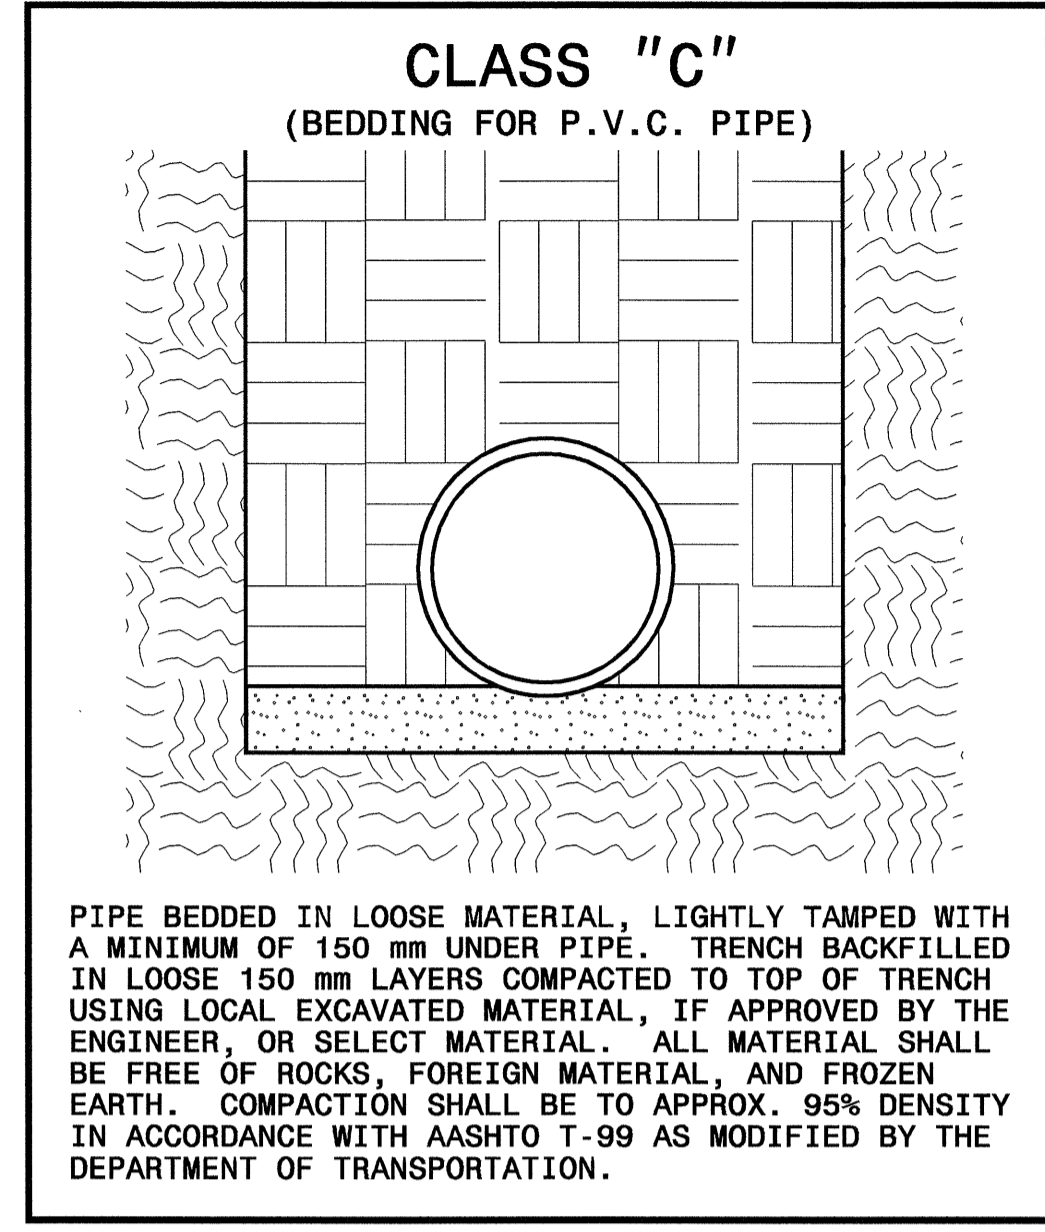


UTILITY CONSTRUCTION

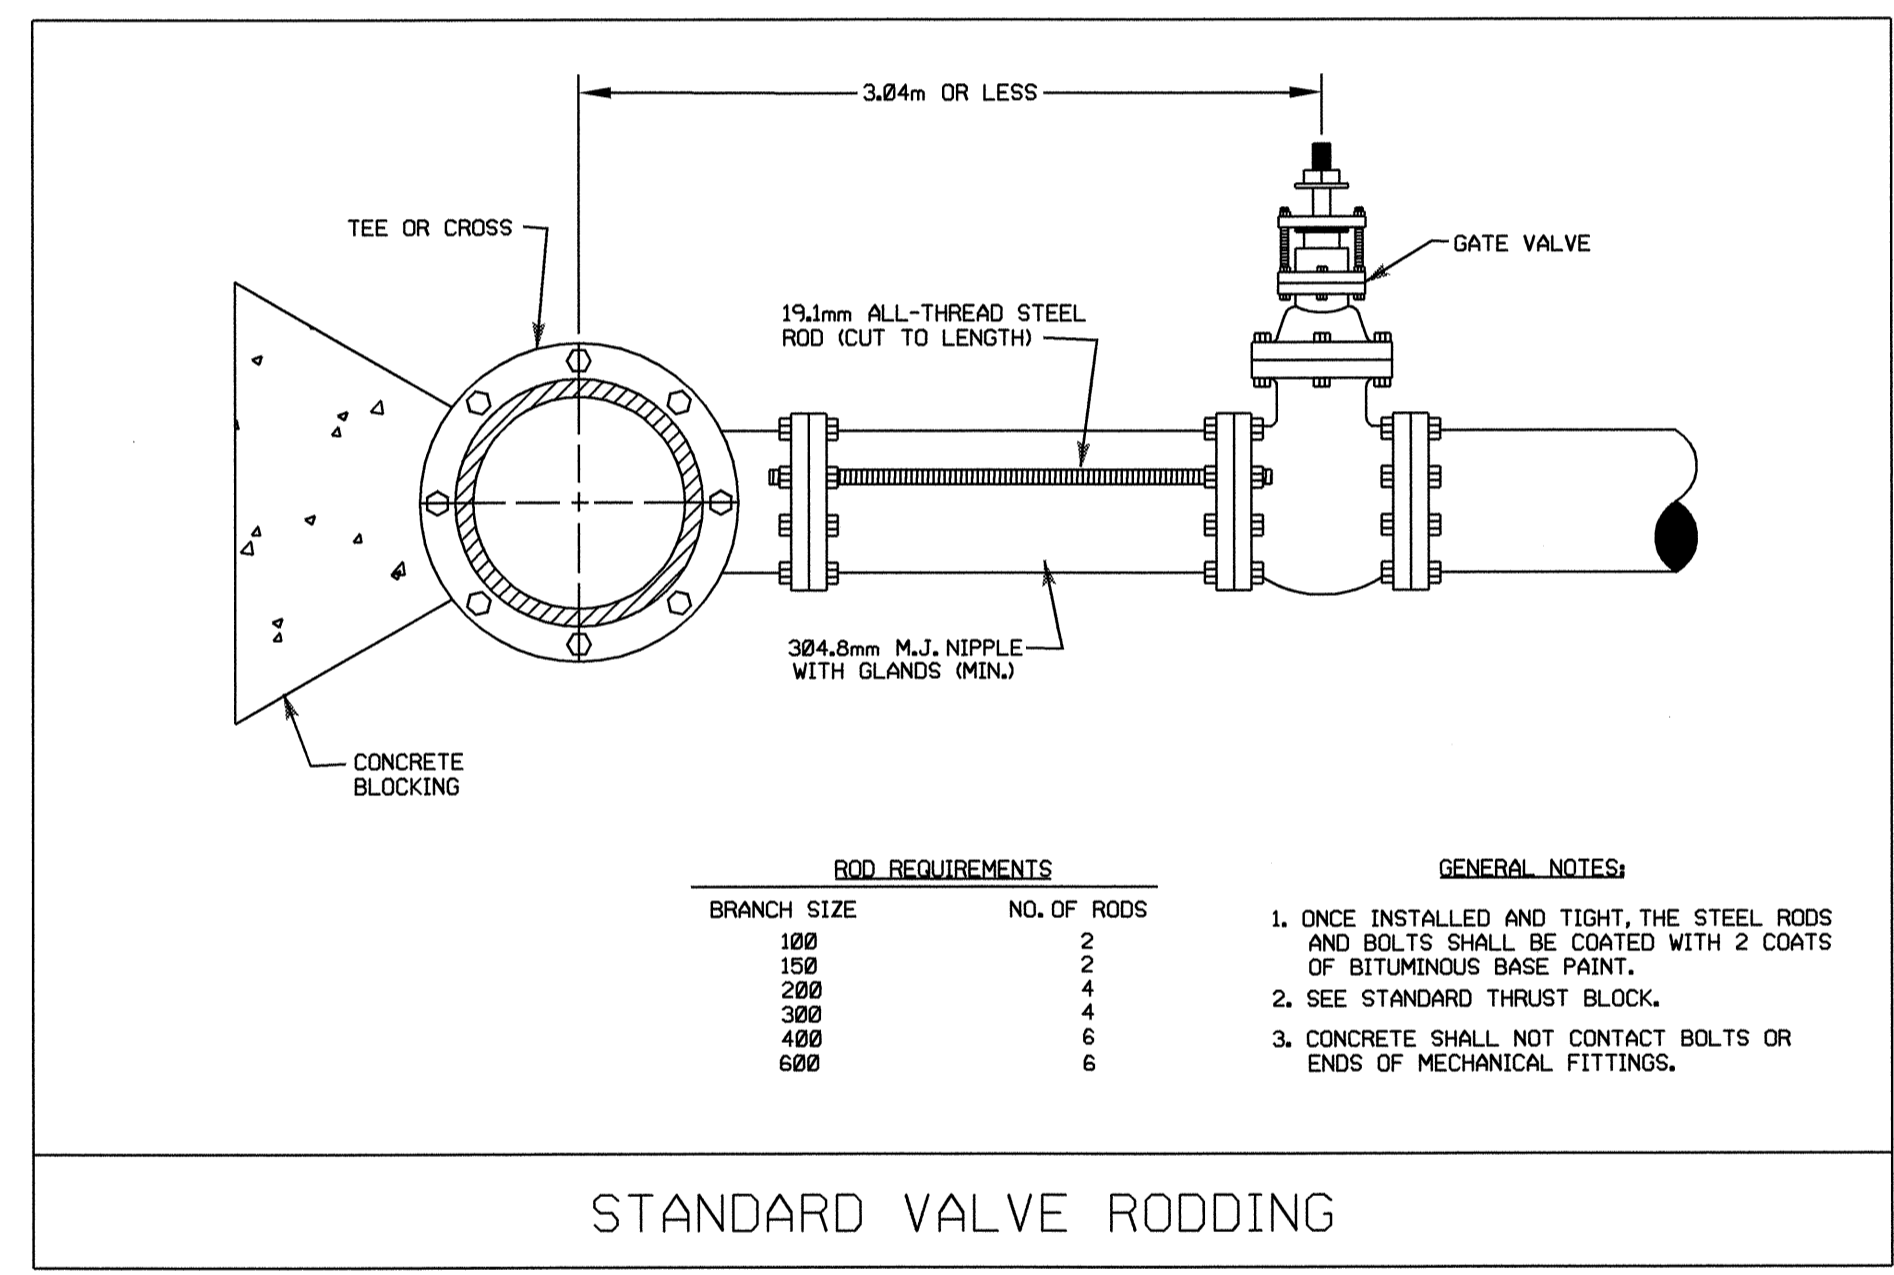


STANDARD VALVE RODDING

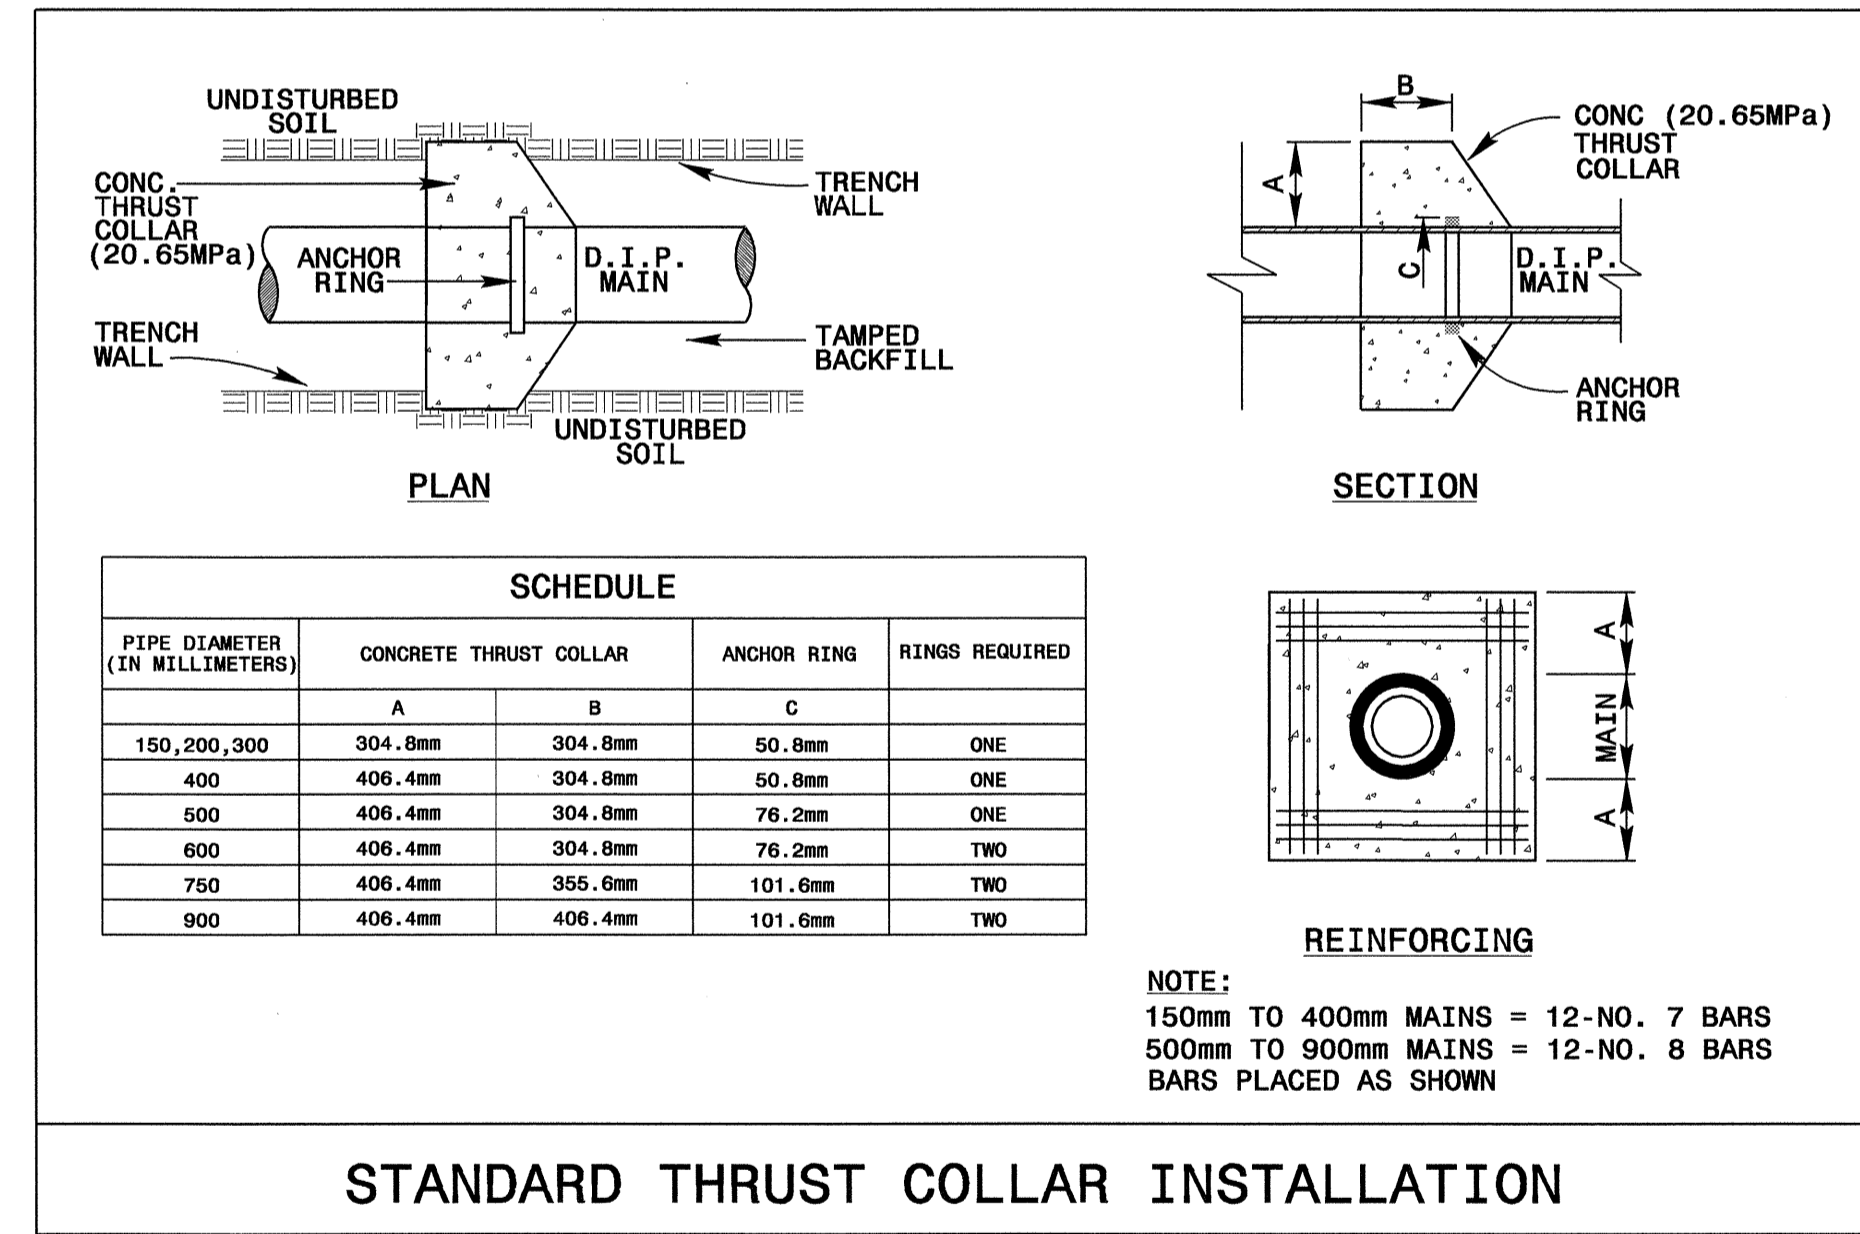

STANDARD THRUST COLLAR INSTALLATION

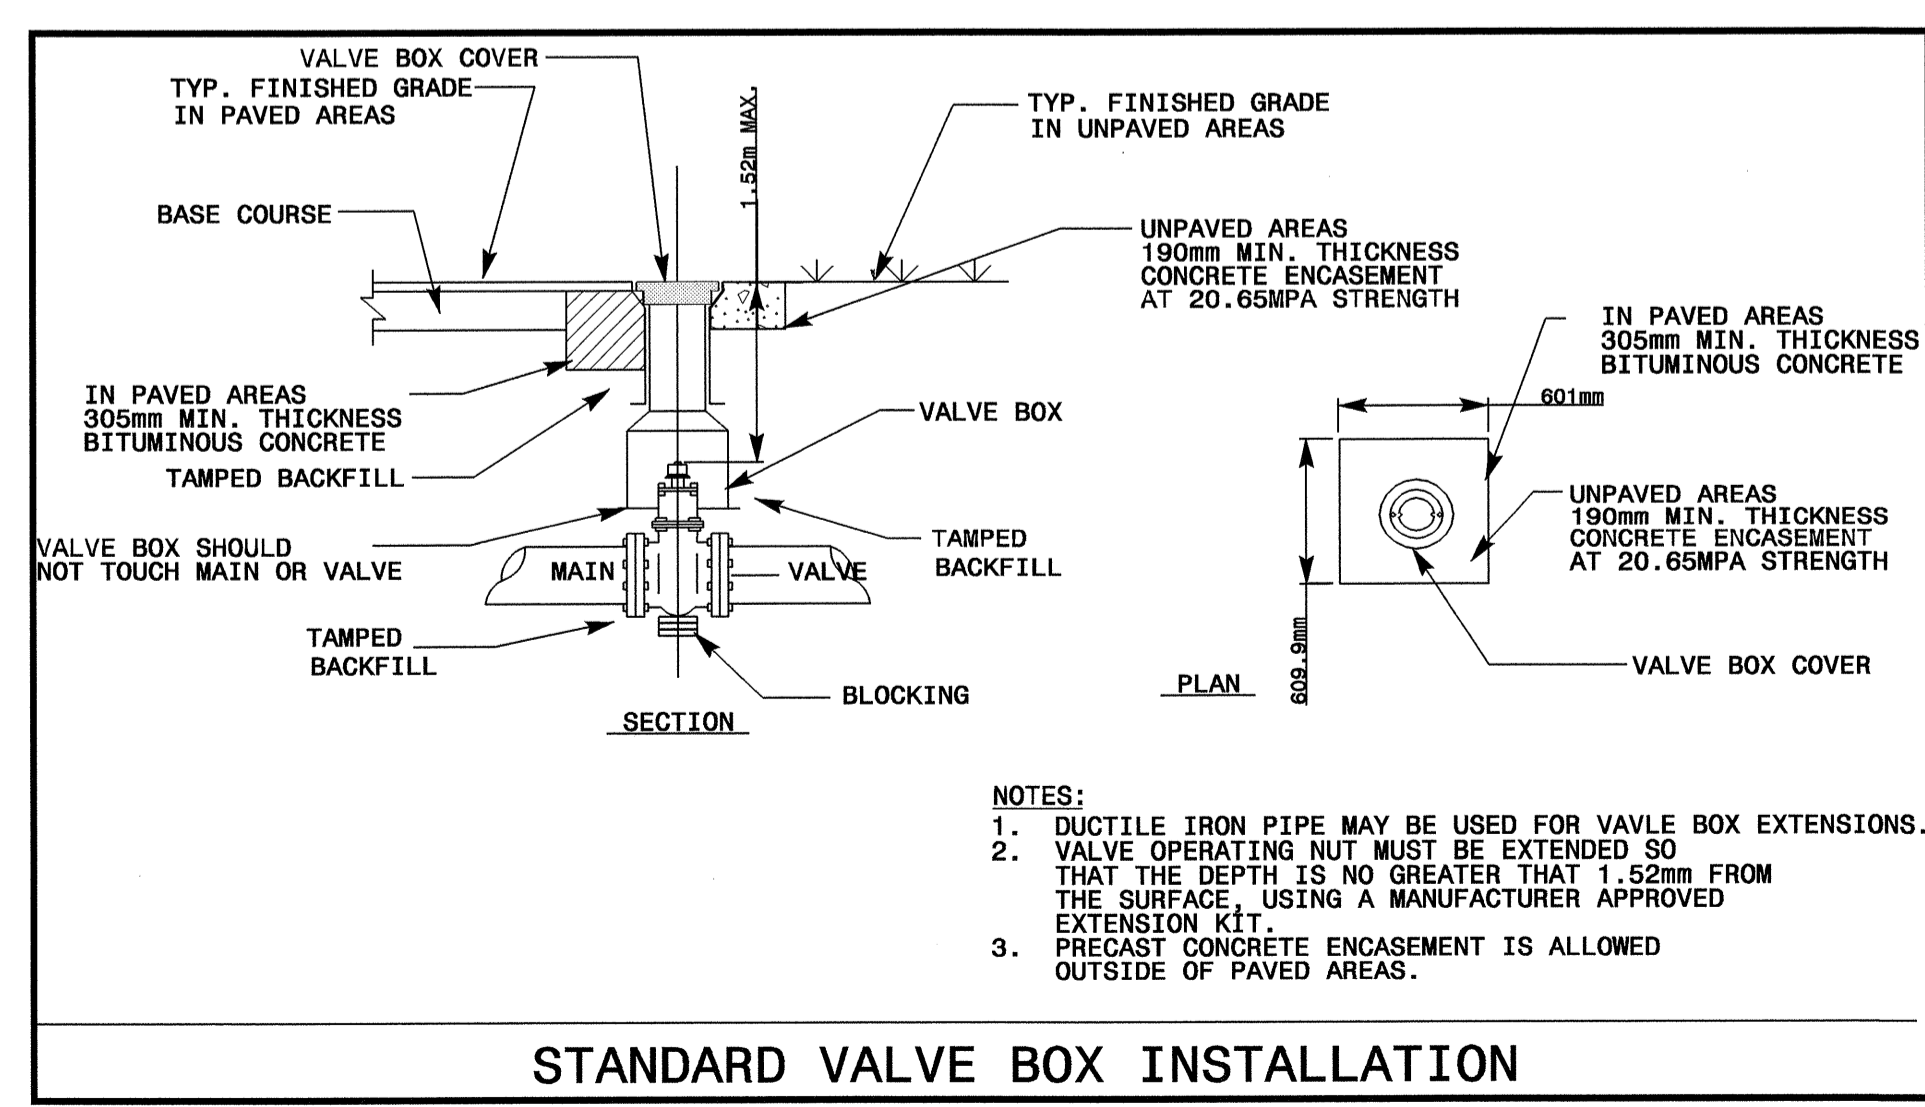

STANDARD VALVE BOX INSTALLATION

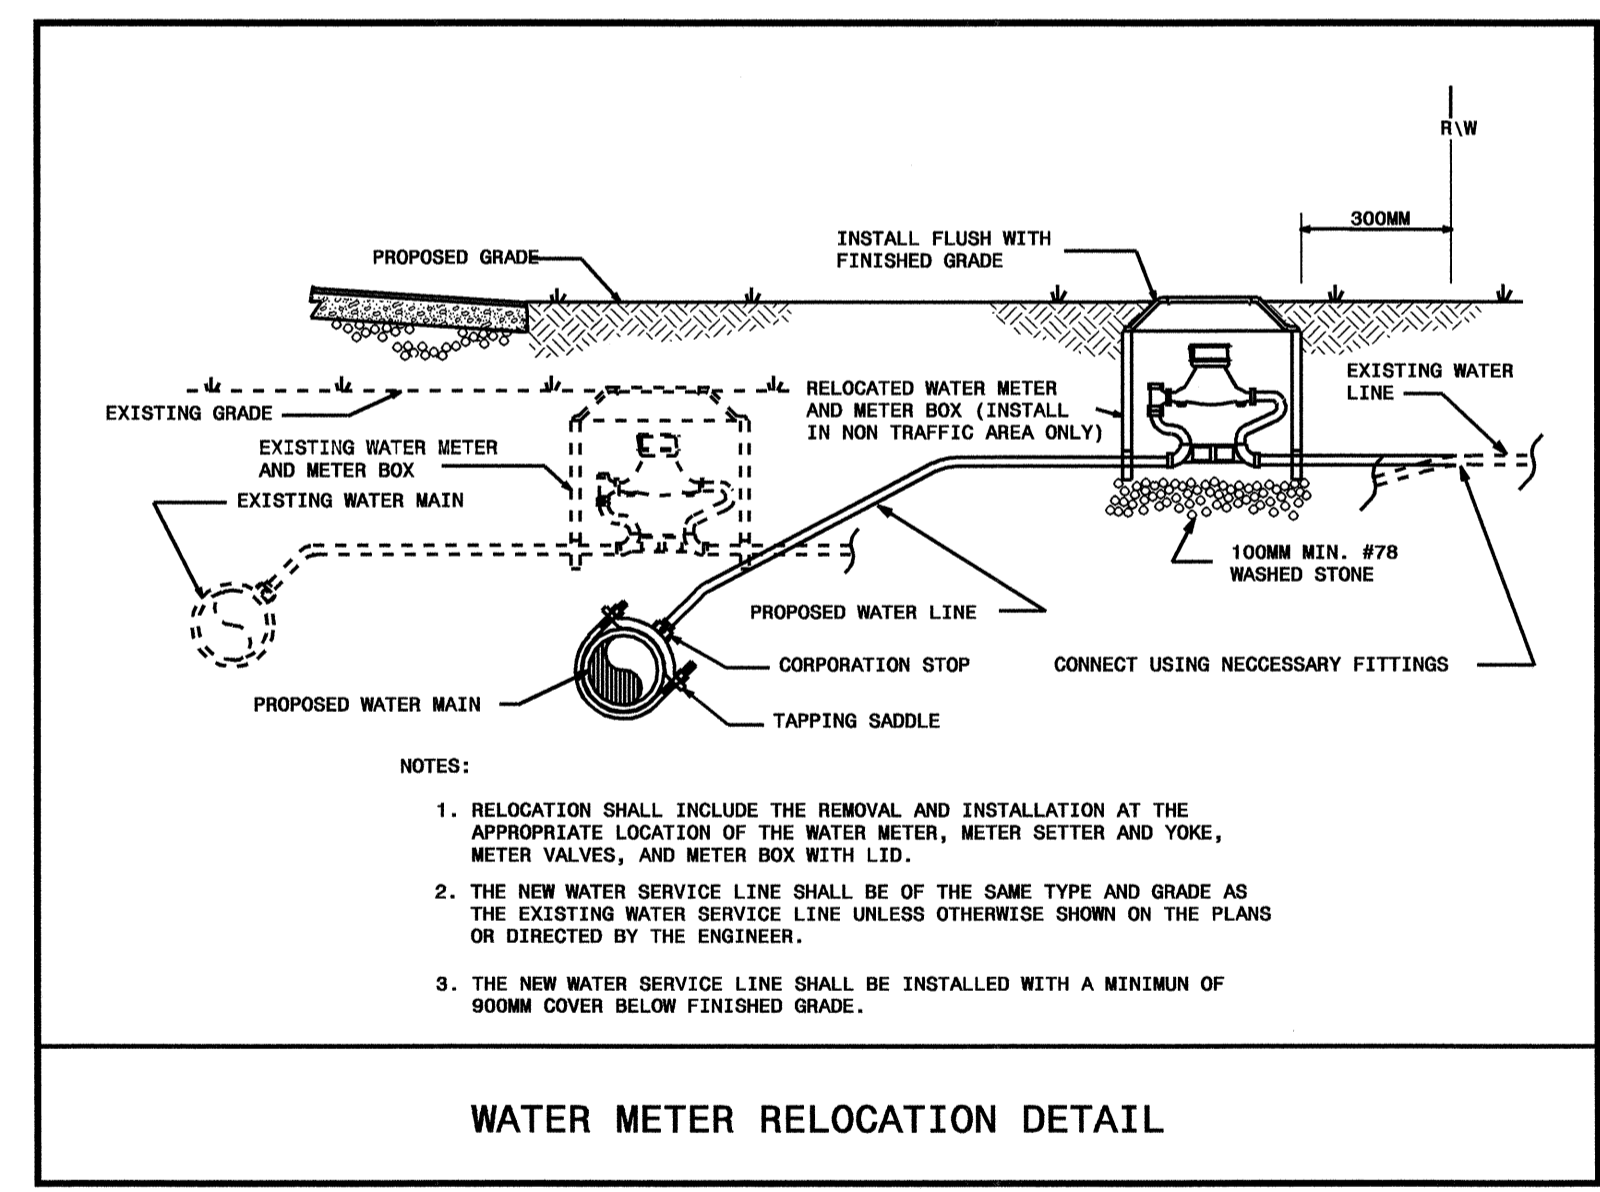

WATER METER RELOCATION DETAIL