
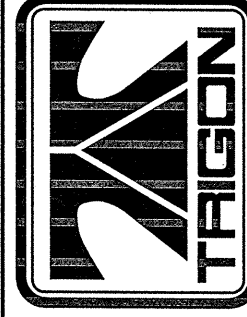


ELEV. (METERS)
50
45
40
35
30
25
20
15

ELEV. (METERS)
50
45
40
35
30
25
20
15

EB1-B
STA 16+97.3, 3.2 m RT

EB2-B
STA 17+83.0, 6.7 m RT

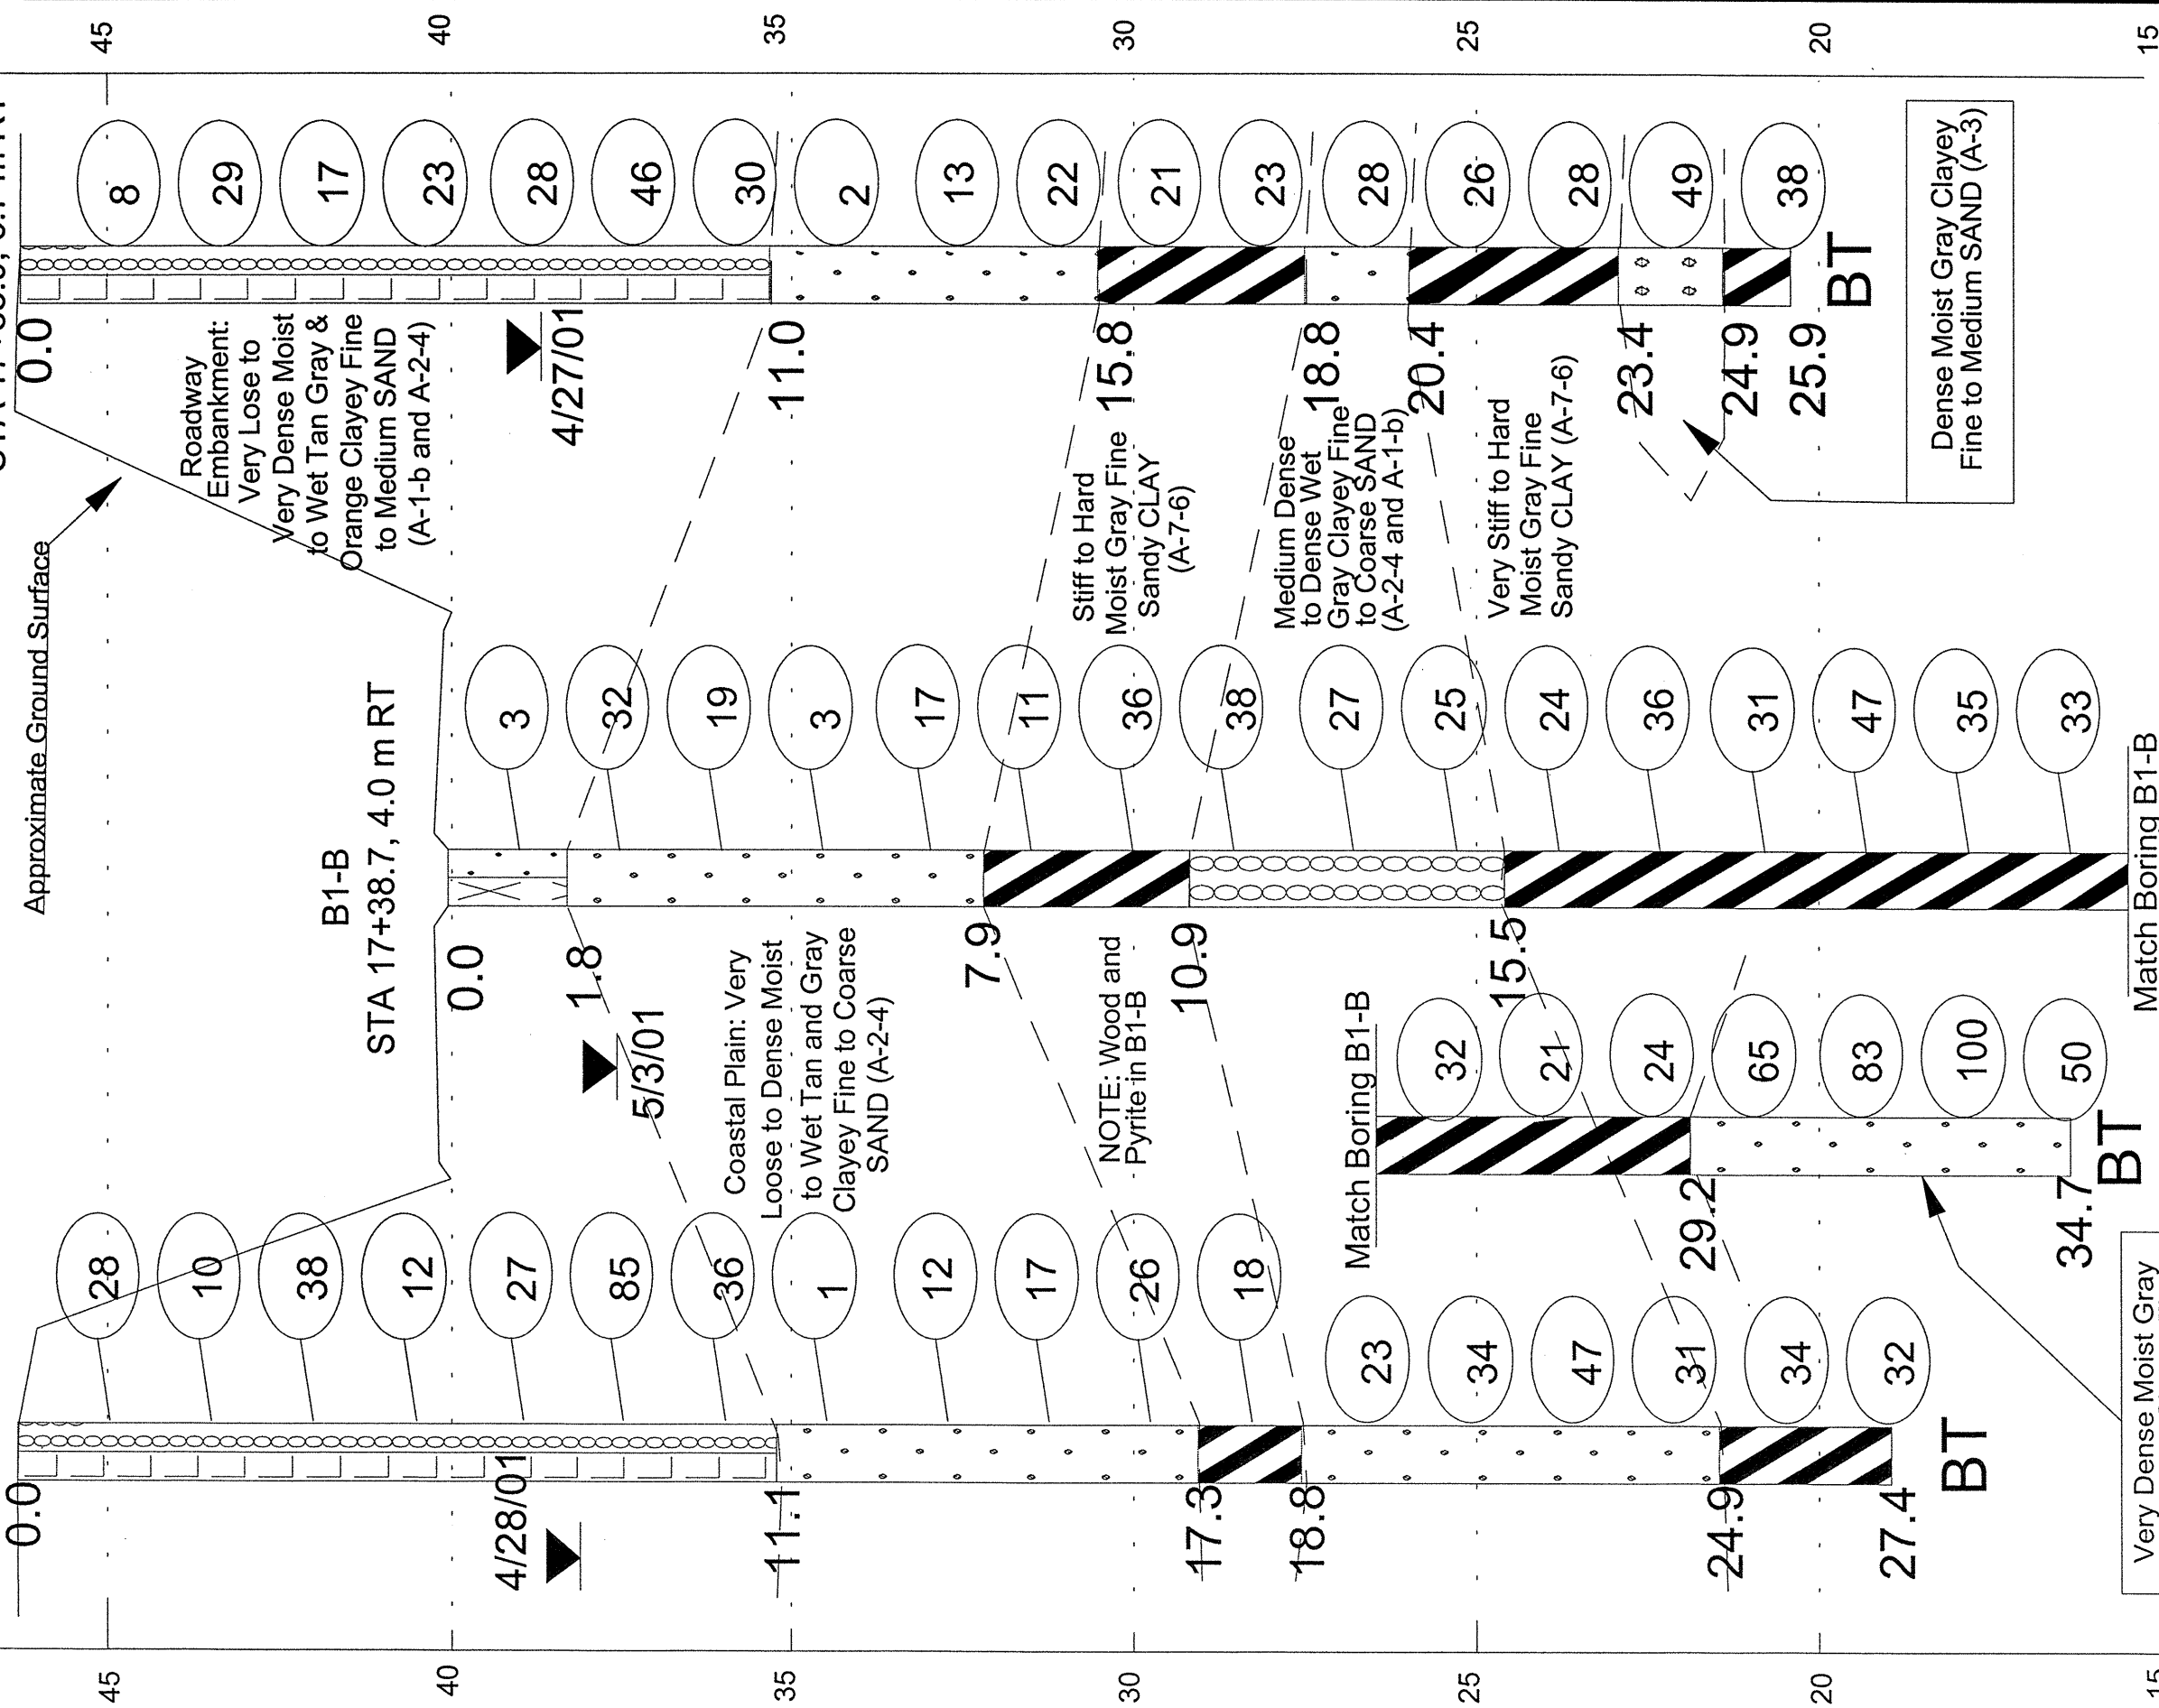

PROFILE 6.7m RT OF -Y3-			
STRUCTURE ON -Y3- (US74) OVER -Y2-(I-95)			
ROBESON COUNTY			
Project No.:	6.469002T	Tip No.:	R-0513C
Federal No.:	N/A	Vert. Scale:	1:100
Date:	MAY 2001	Horiz. Scale:	1:500
Drawn By:	PRN	Drawing No.:	6

