


ELEV. 45  
(METERS)


RIGHOLANE

STA 278+05.5 8.7m RT  
B3-A (RL)

STA 277+88.0 33.0m RT  
B3-B (RL)

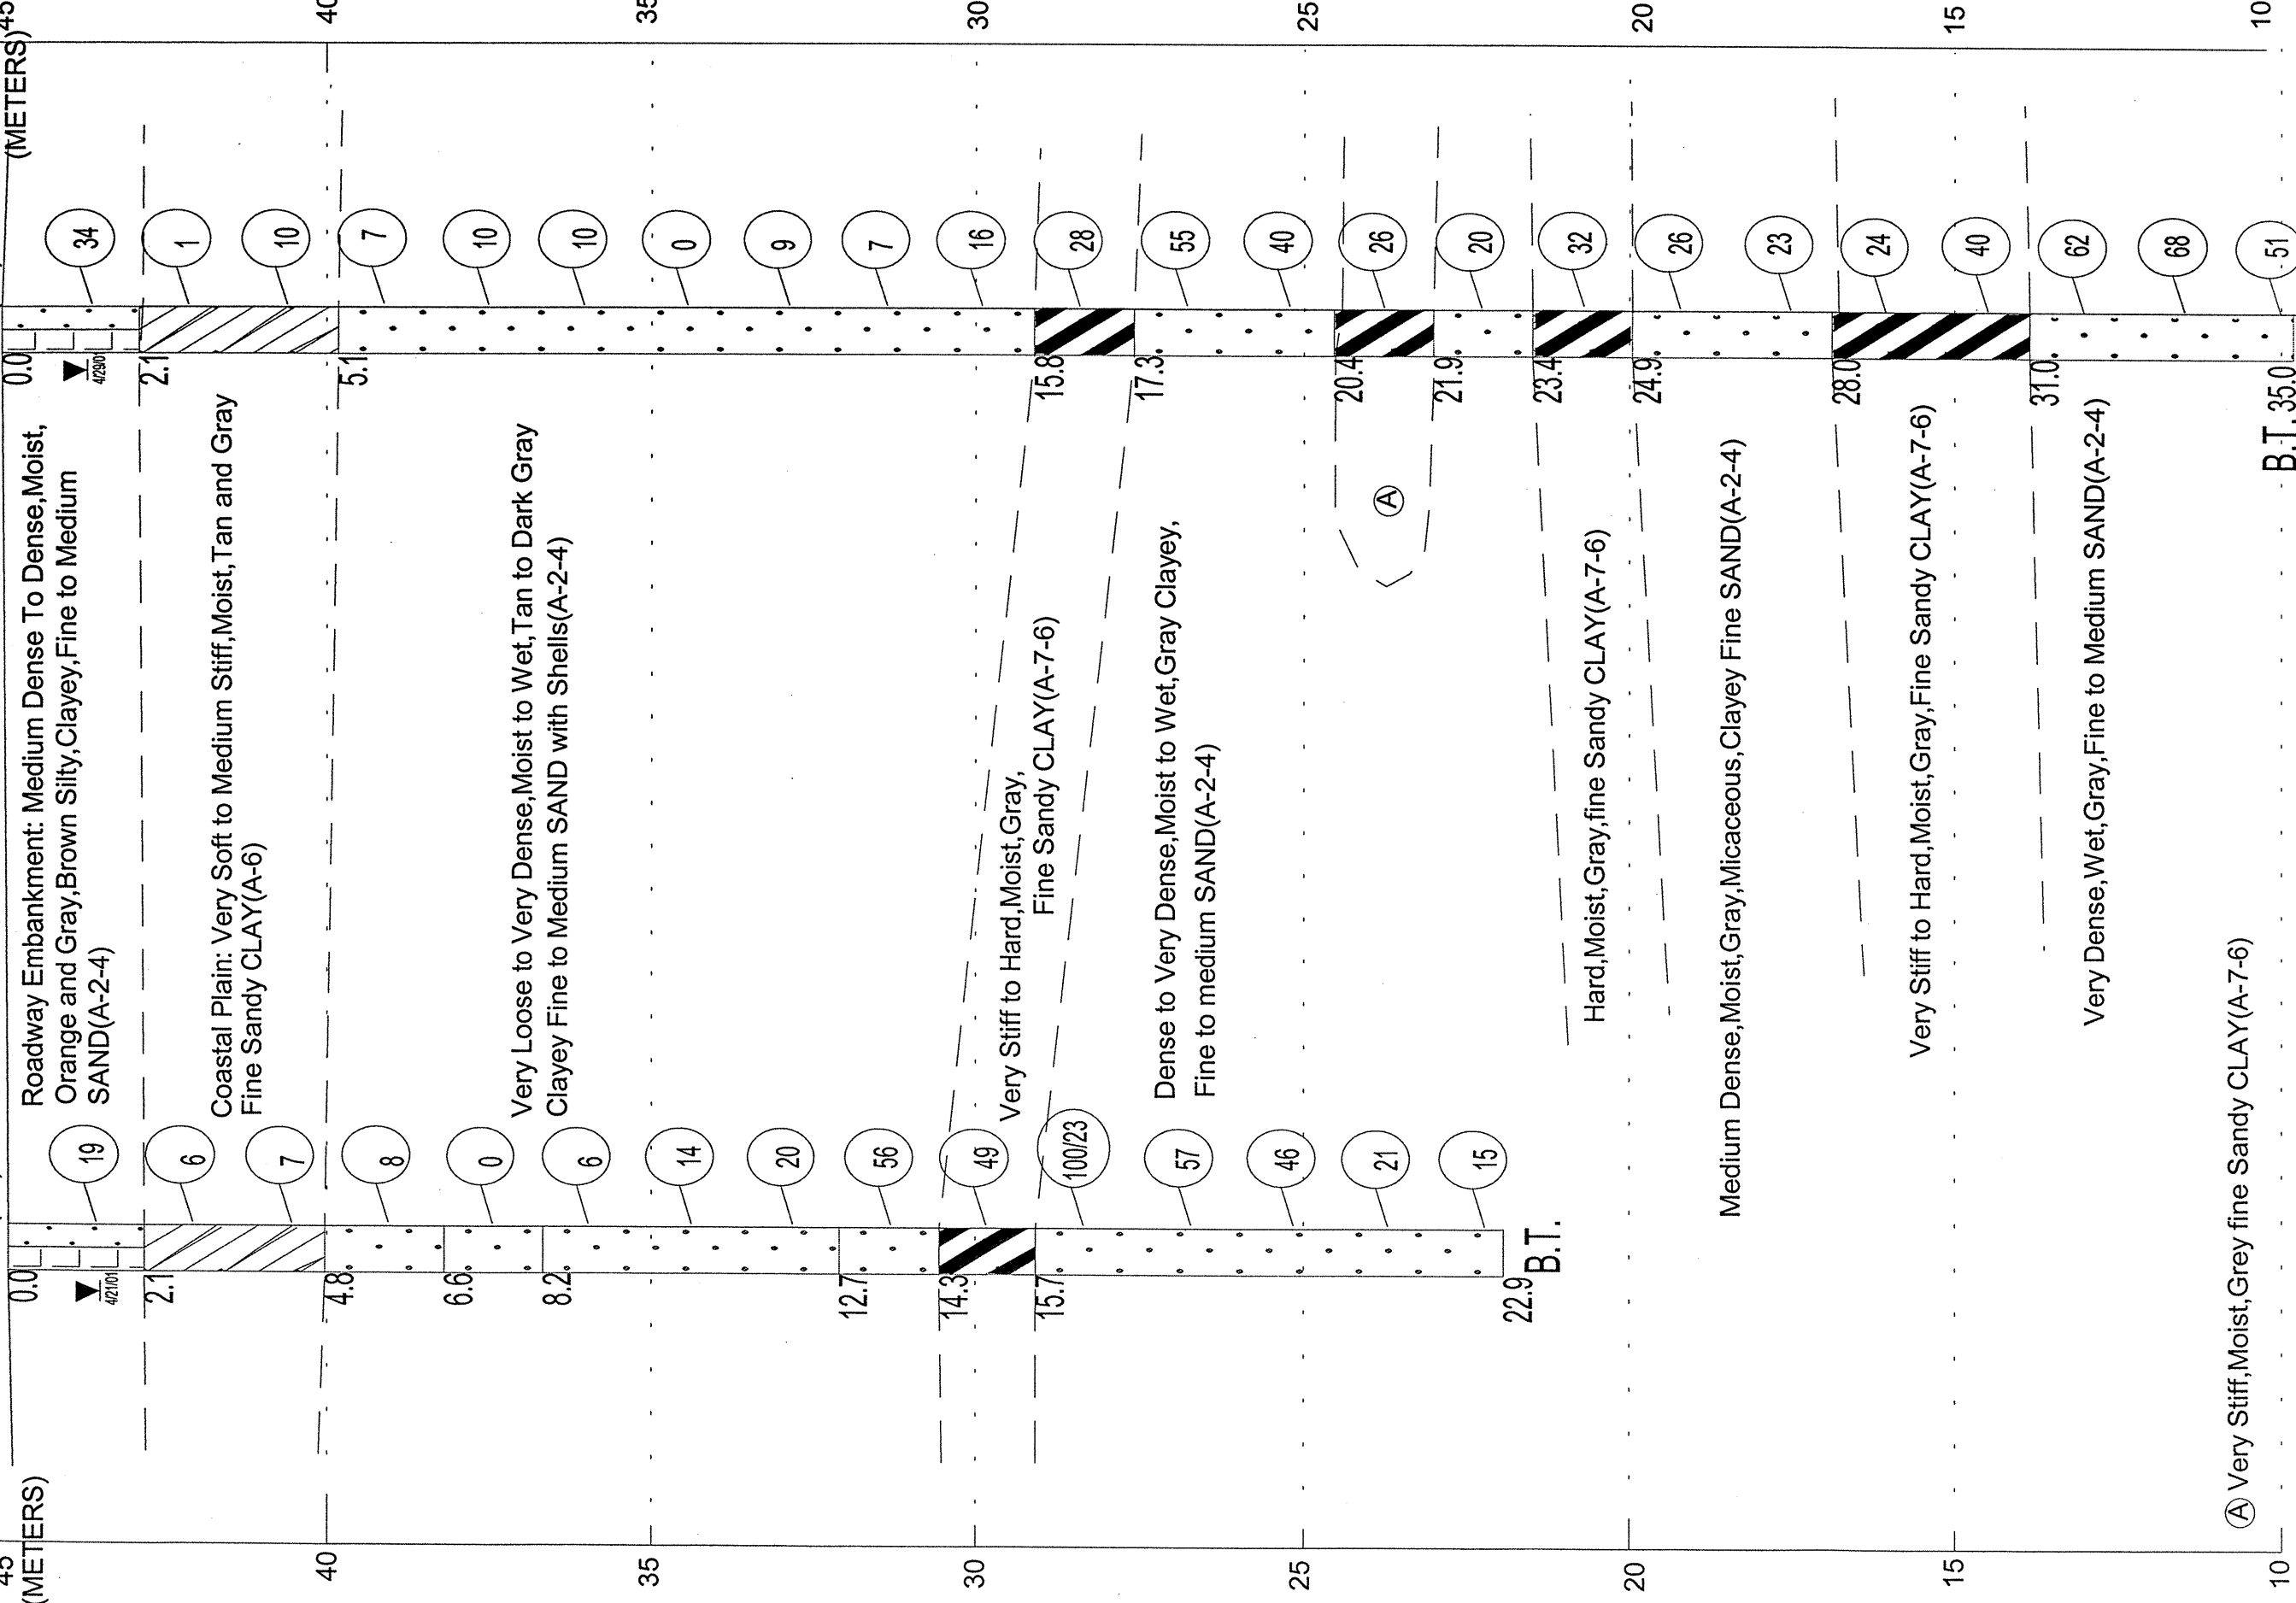

Ⓐ Very Stiff, Moist, Grey fine Sandy CLAY(A-7-6)

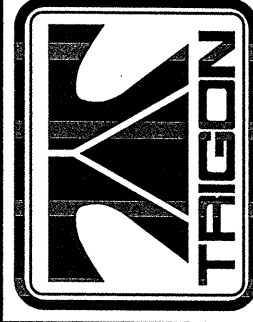

0 10 20

Horizontal Scale in Meters

CROSS SECTION THROUGH BENT 3 (RIGHT LANE)

DUAL STRUCTURES ON -L- (PROPOSED US74) OVER -Y2-(I-95)

ROBESON COUNTY

Project No.: 6.469002T Tip No.: R-0513C

Federal No.: N/A Vert. Scale: 1:100

Date: APRIL 2001 Horiz. Scale: 1:200

Drawn By: PRN Drawing No.: 14