


EL. STA 277+29.3  
(METERS) 8.7m RT  
B1-A (RL)

EL. STA 277+13.0  
(METERS) 33.0m RT  
B1-B (RL)

**RIGHT LANE**

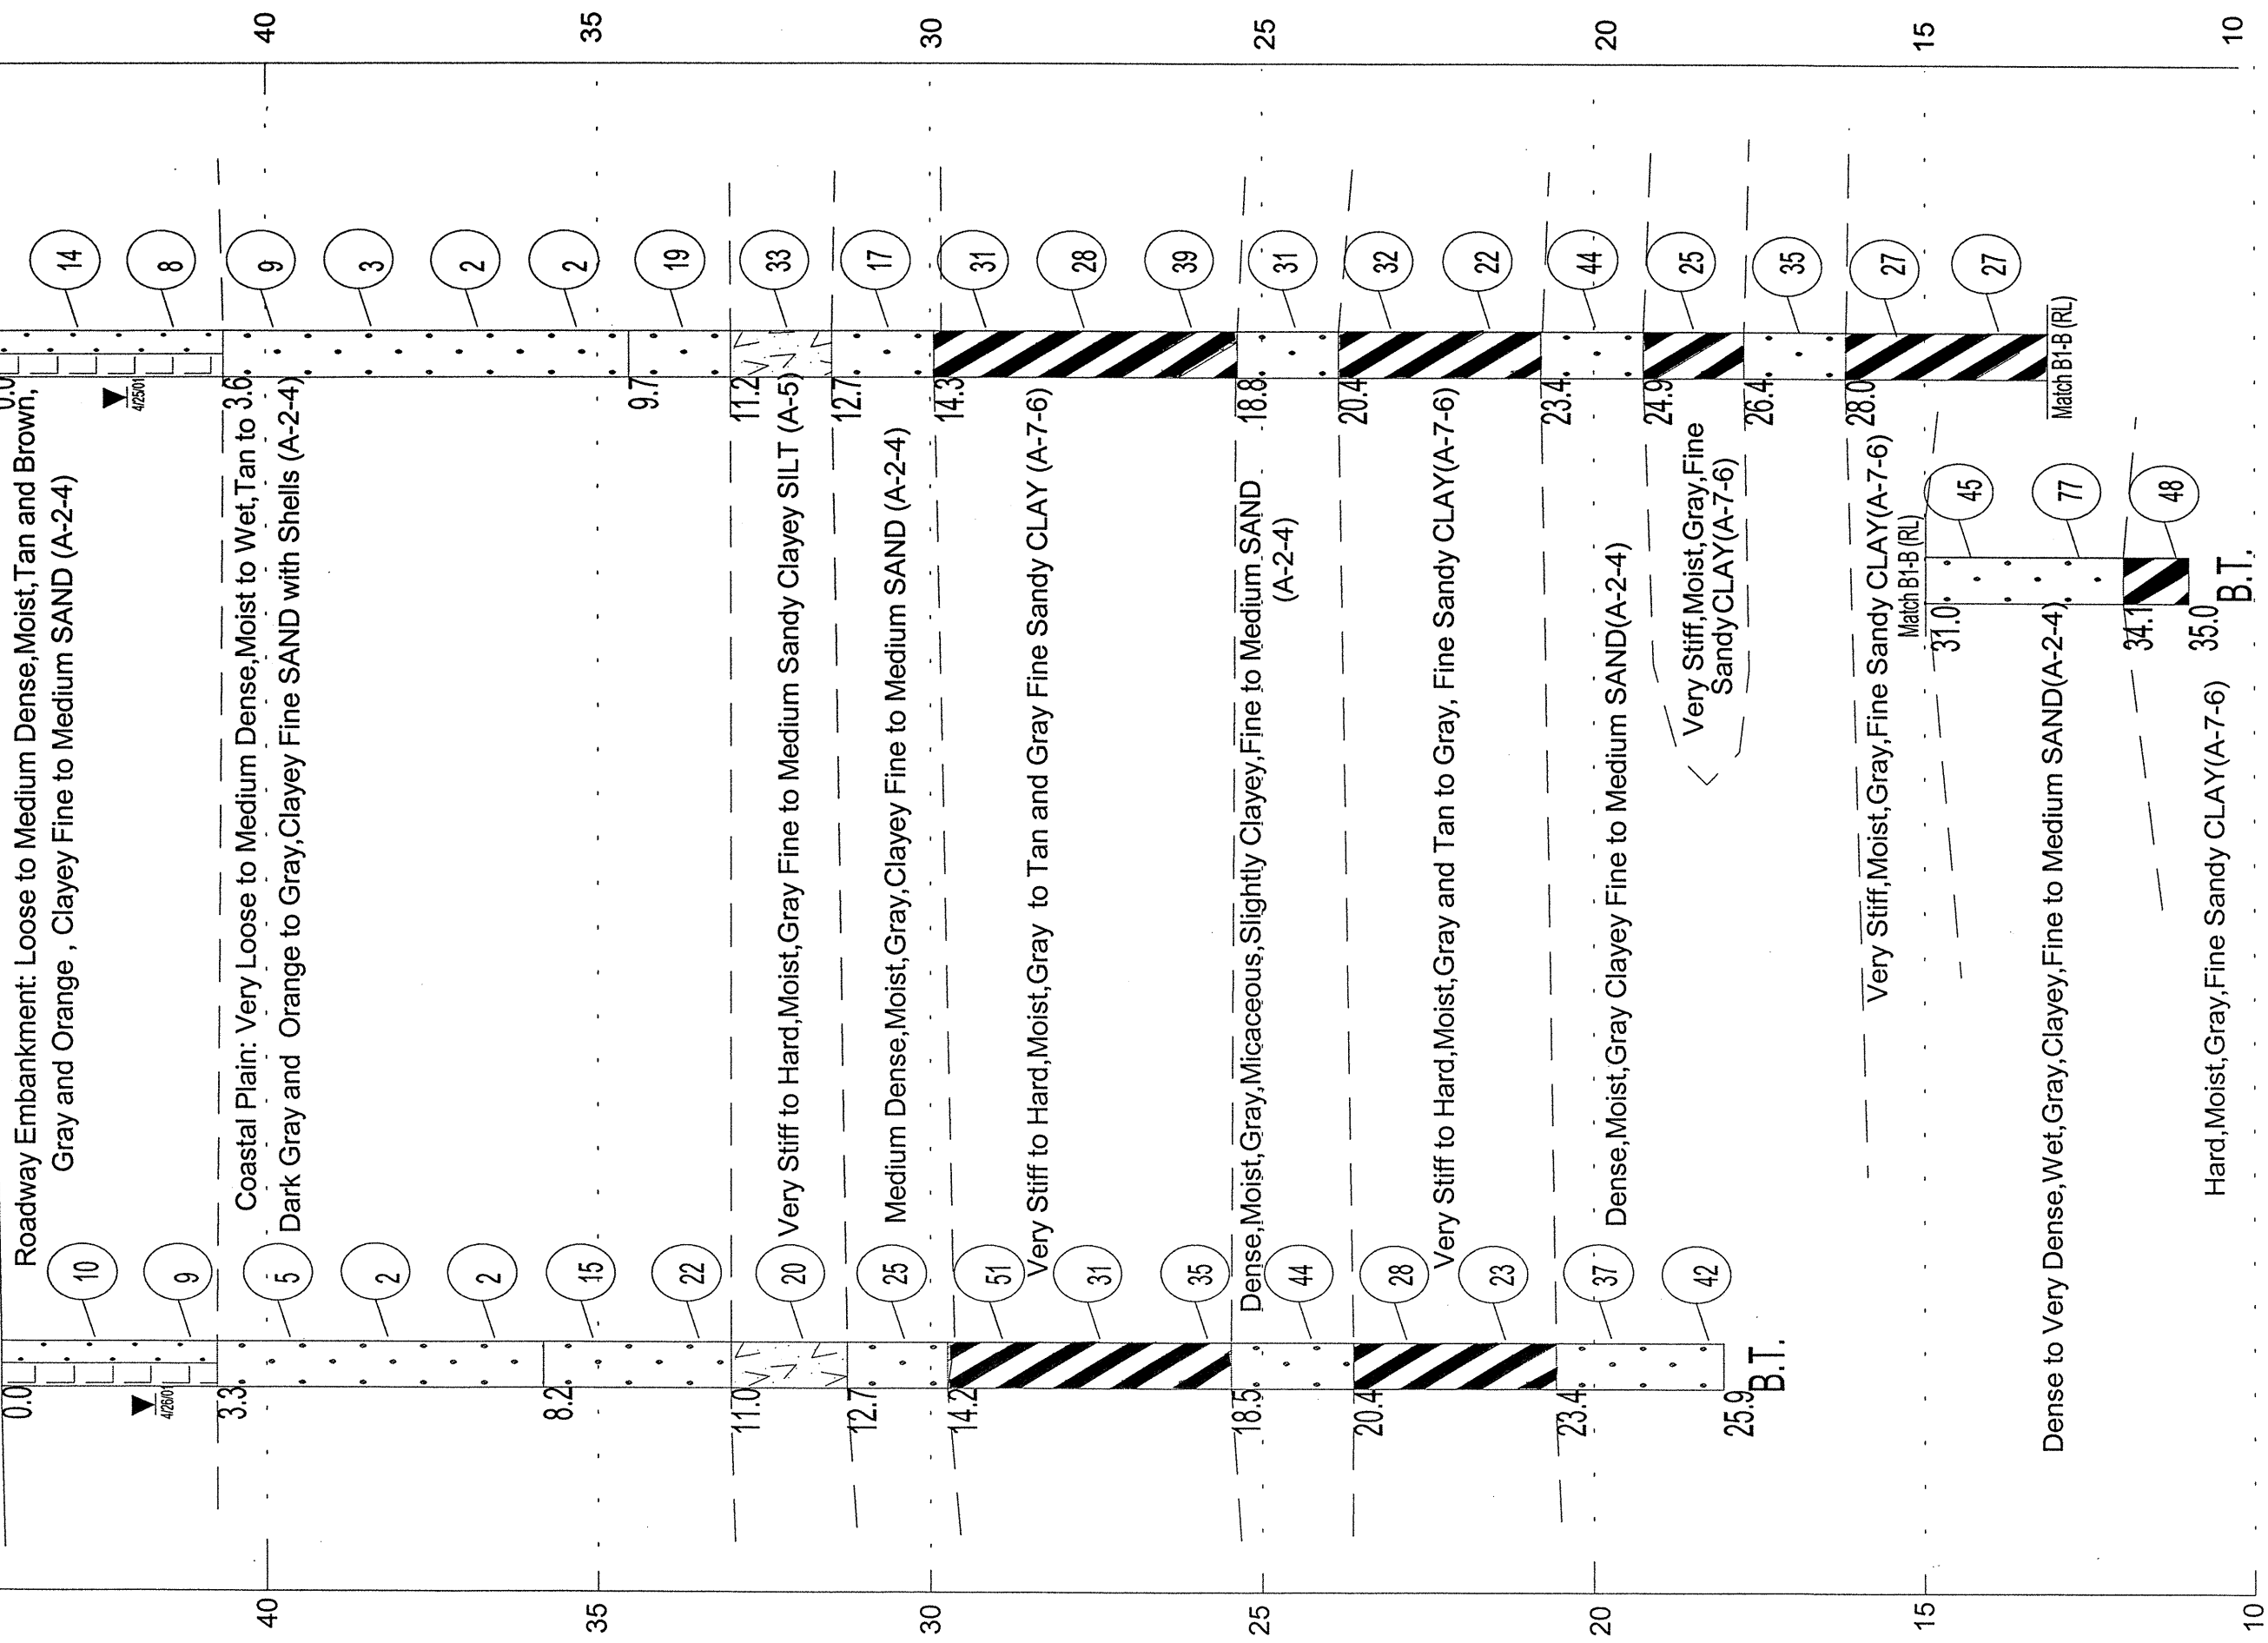

CROSS SECTION THROUGH BENT 1 (RIGHT LANE)	
DUAL STRUCTURES ON -L- (PROPOSED US74) OVER -Y2-(I-95)	
ROBESON COUNTY	
Project No.: 6.469002T	Tip No.: R-0513C
Federal No.: N/A	Vert. Scale: 1:100
Date: APRIL 2001	Horiz. Scale: 1:200
Drawn By: PRN	Drawing No.: 12

