



# RIGHT LANE

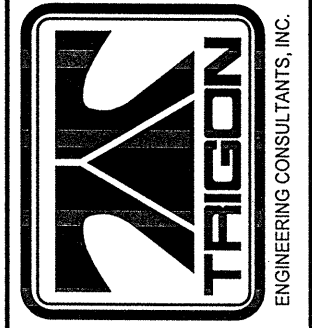

CROSS SECTION THROUGH END BENT 1 (RIGHT LANE)	
DUAL STRUCTURES ON -L- (PROPOSED US74) OVER -Y2-(I-95)	
ROBESON COUNTY	
Project No.: 6.469002T	Tip No.: R-0513C
Federal No.: N/A	Vert. Scale: 1:100
Date: APRIL 2001	Horiz. Scale: 1:200
Drawn By: PRN	Drawing No.: 11

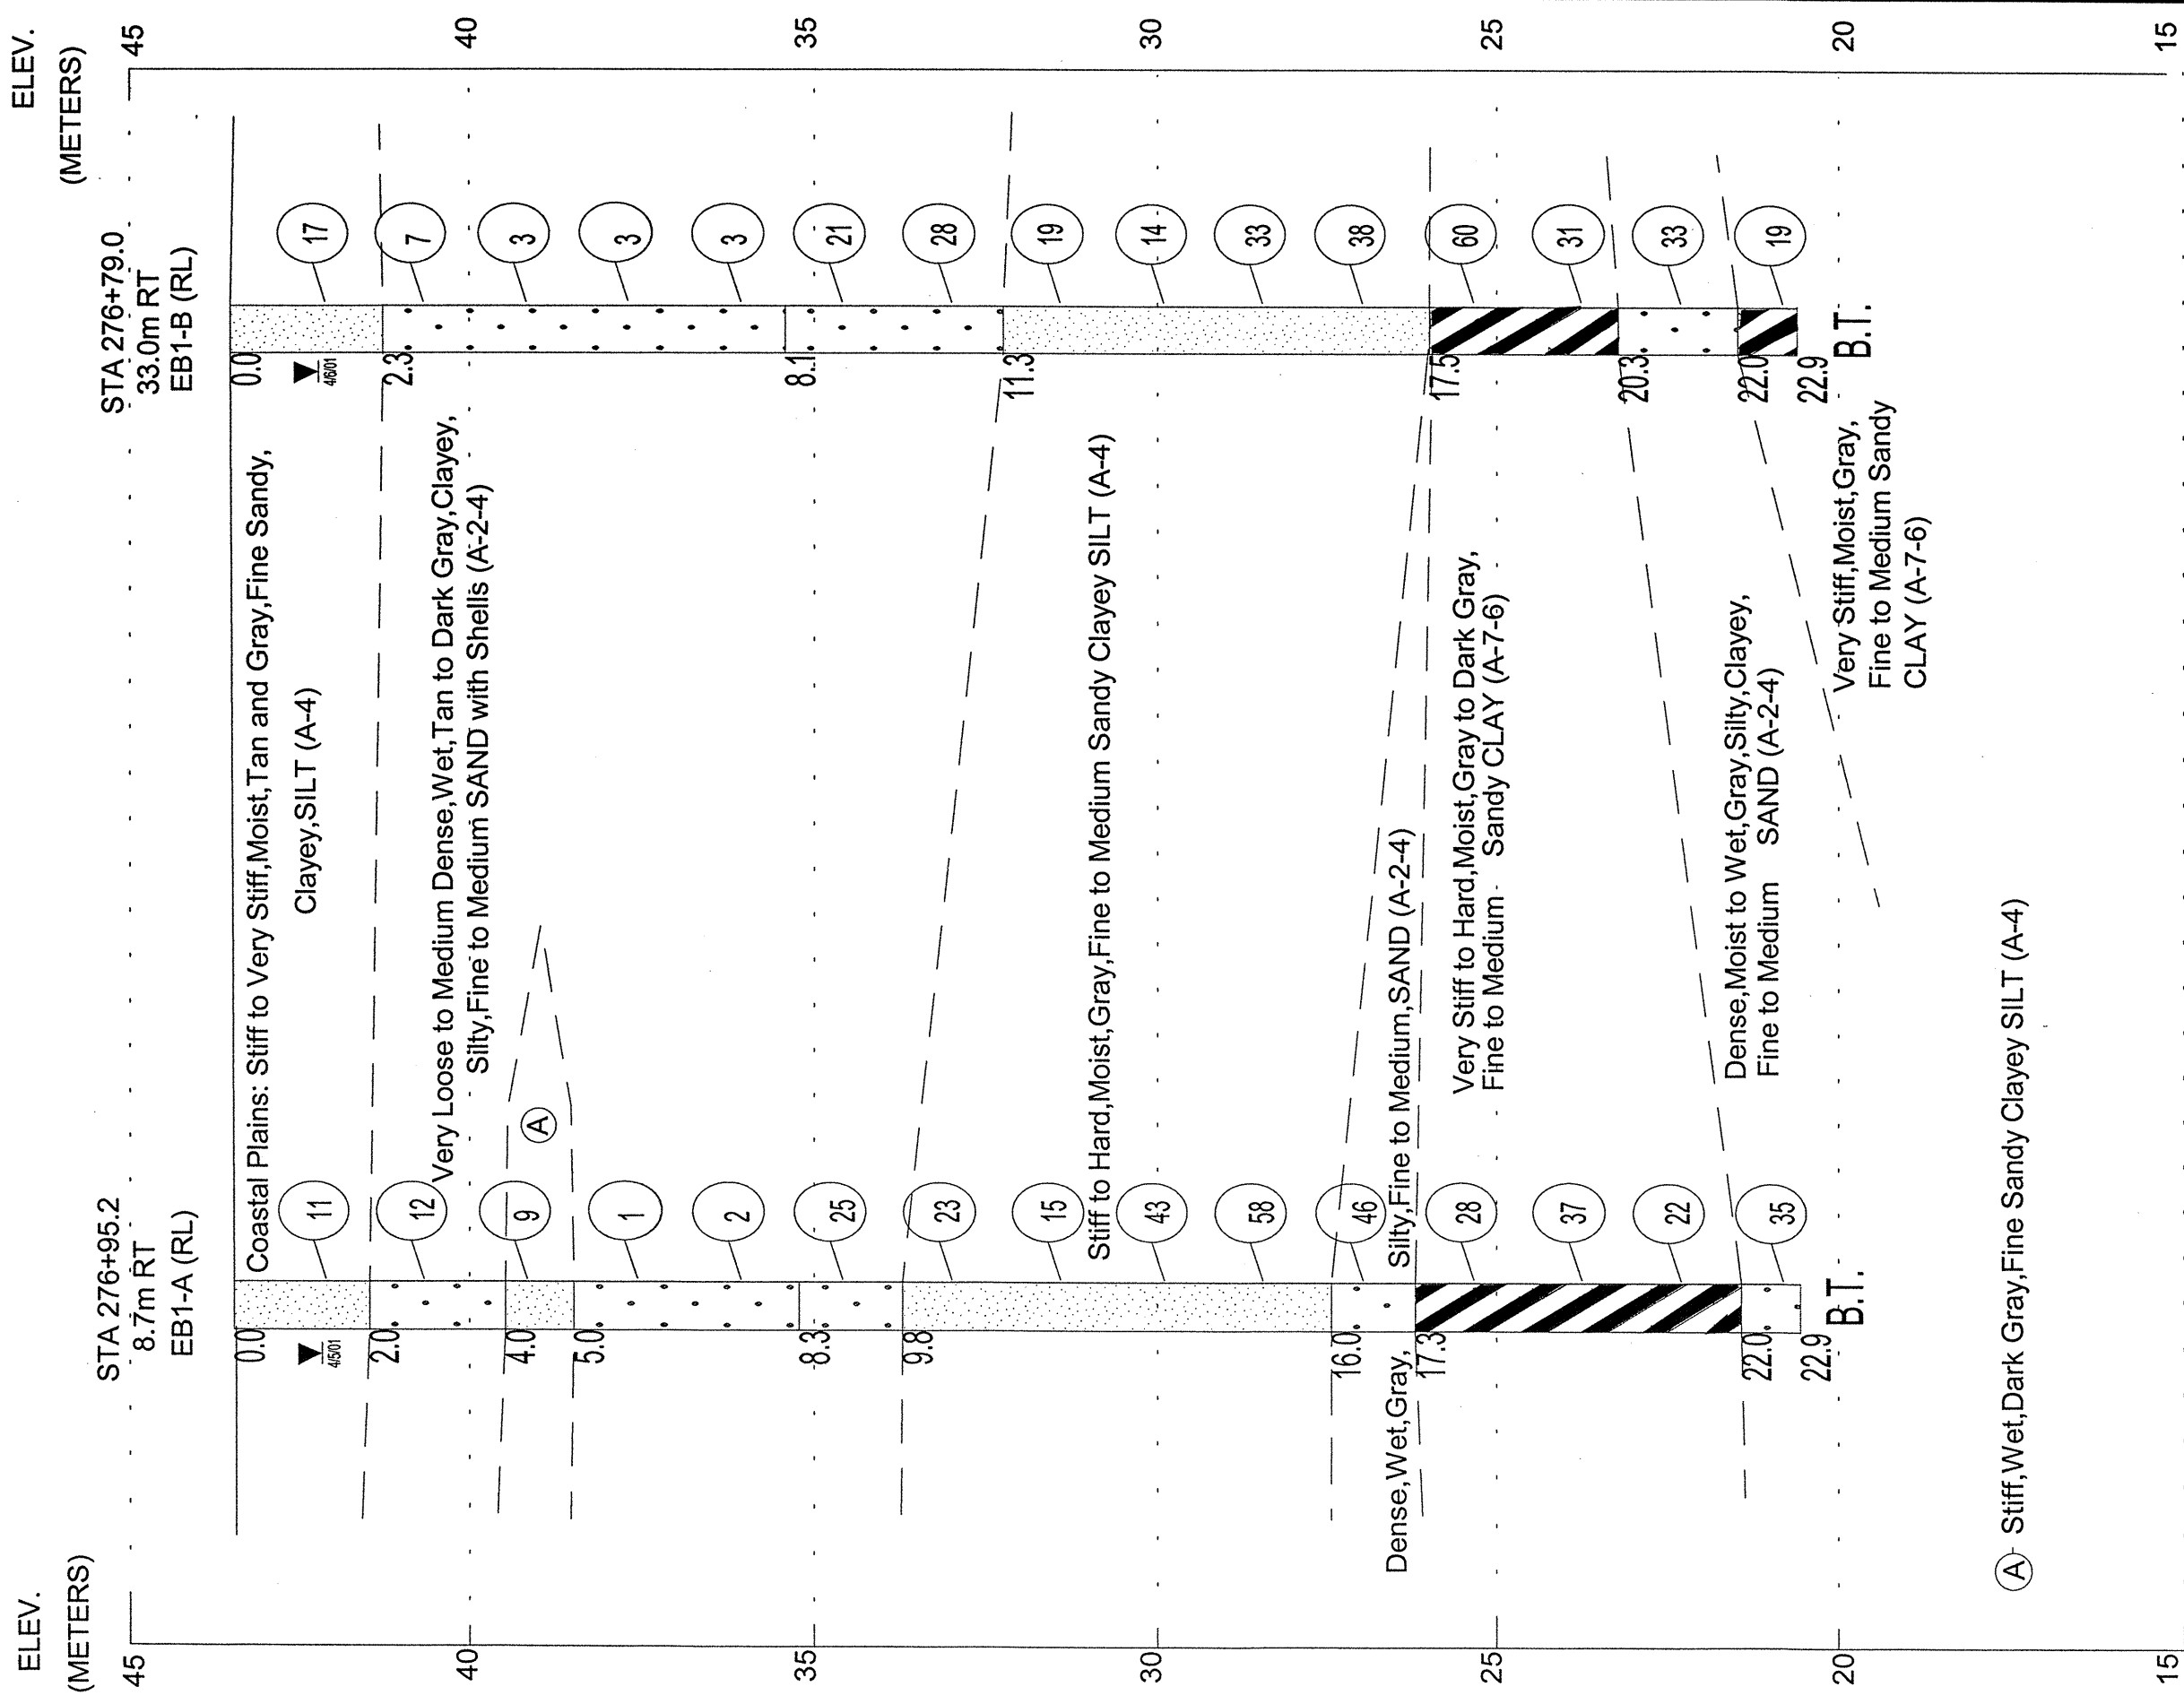

(A) Stiff, Wet, Dark Gray, Fine Sandy Clayey SILT (A-4)