



RIGHT LANE

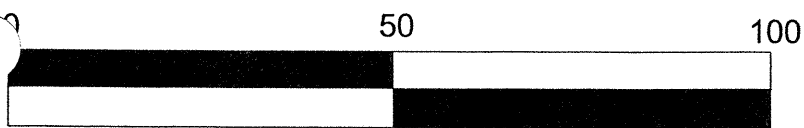

Horizontal Scale in Meters

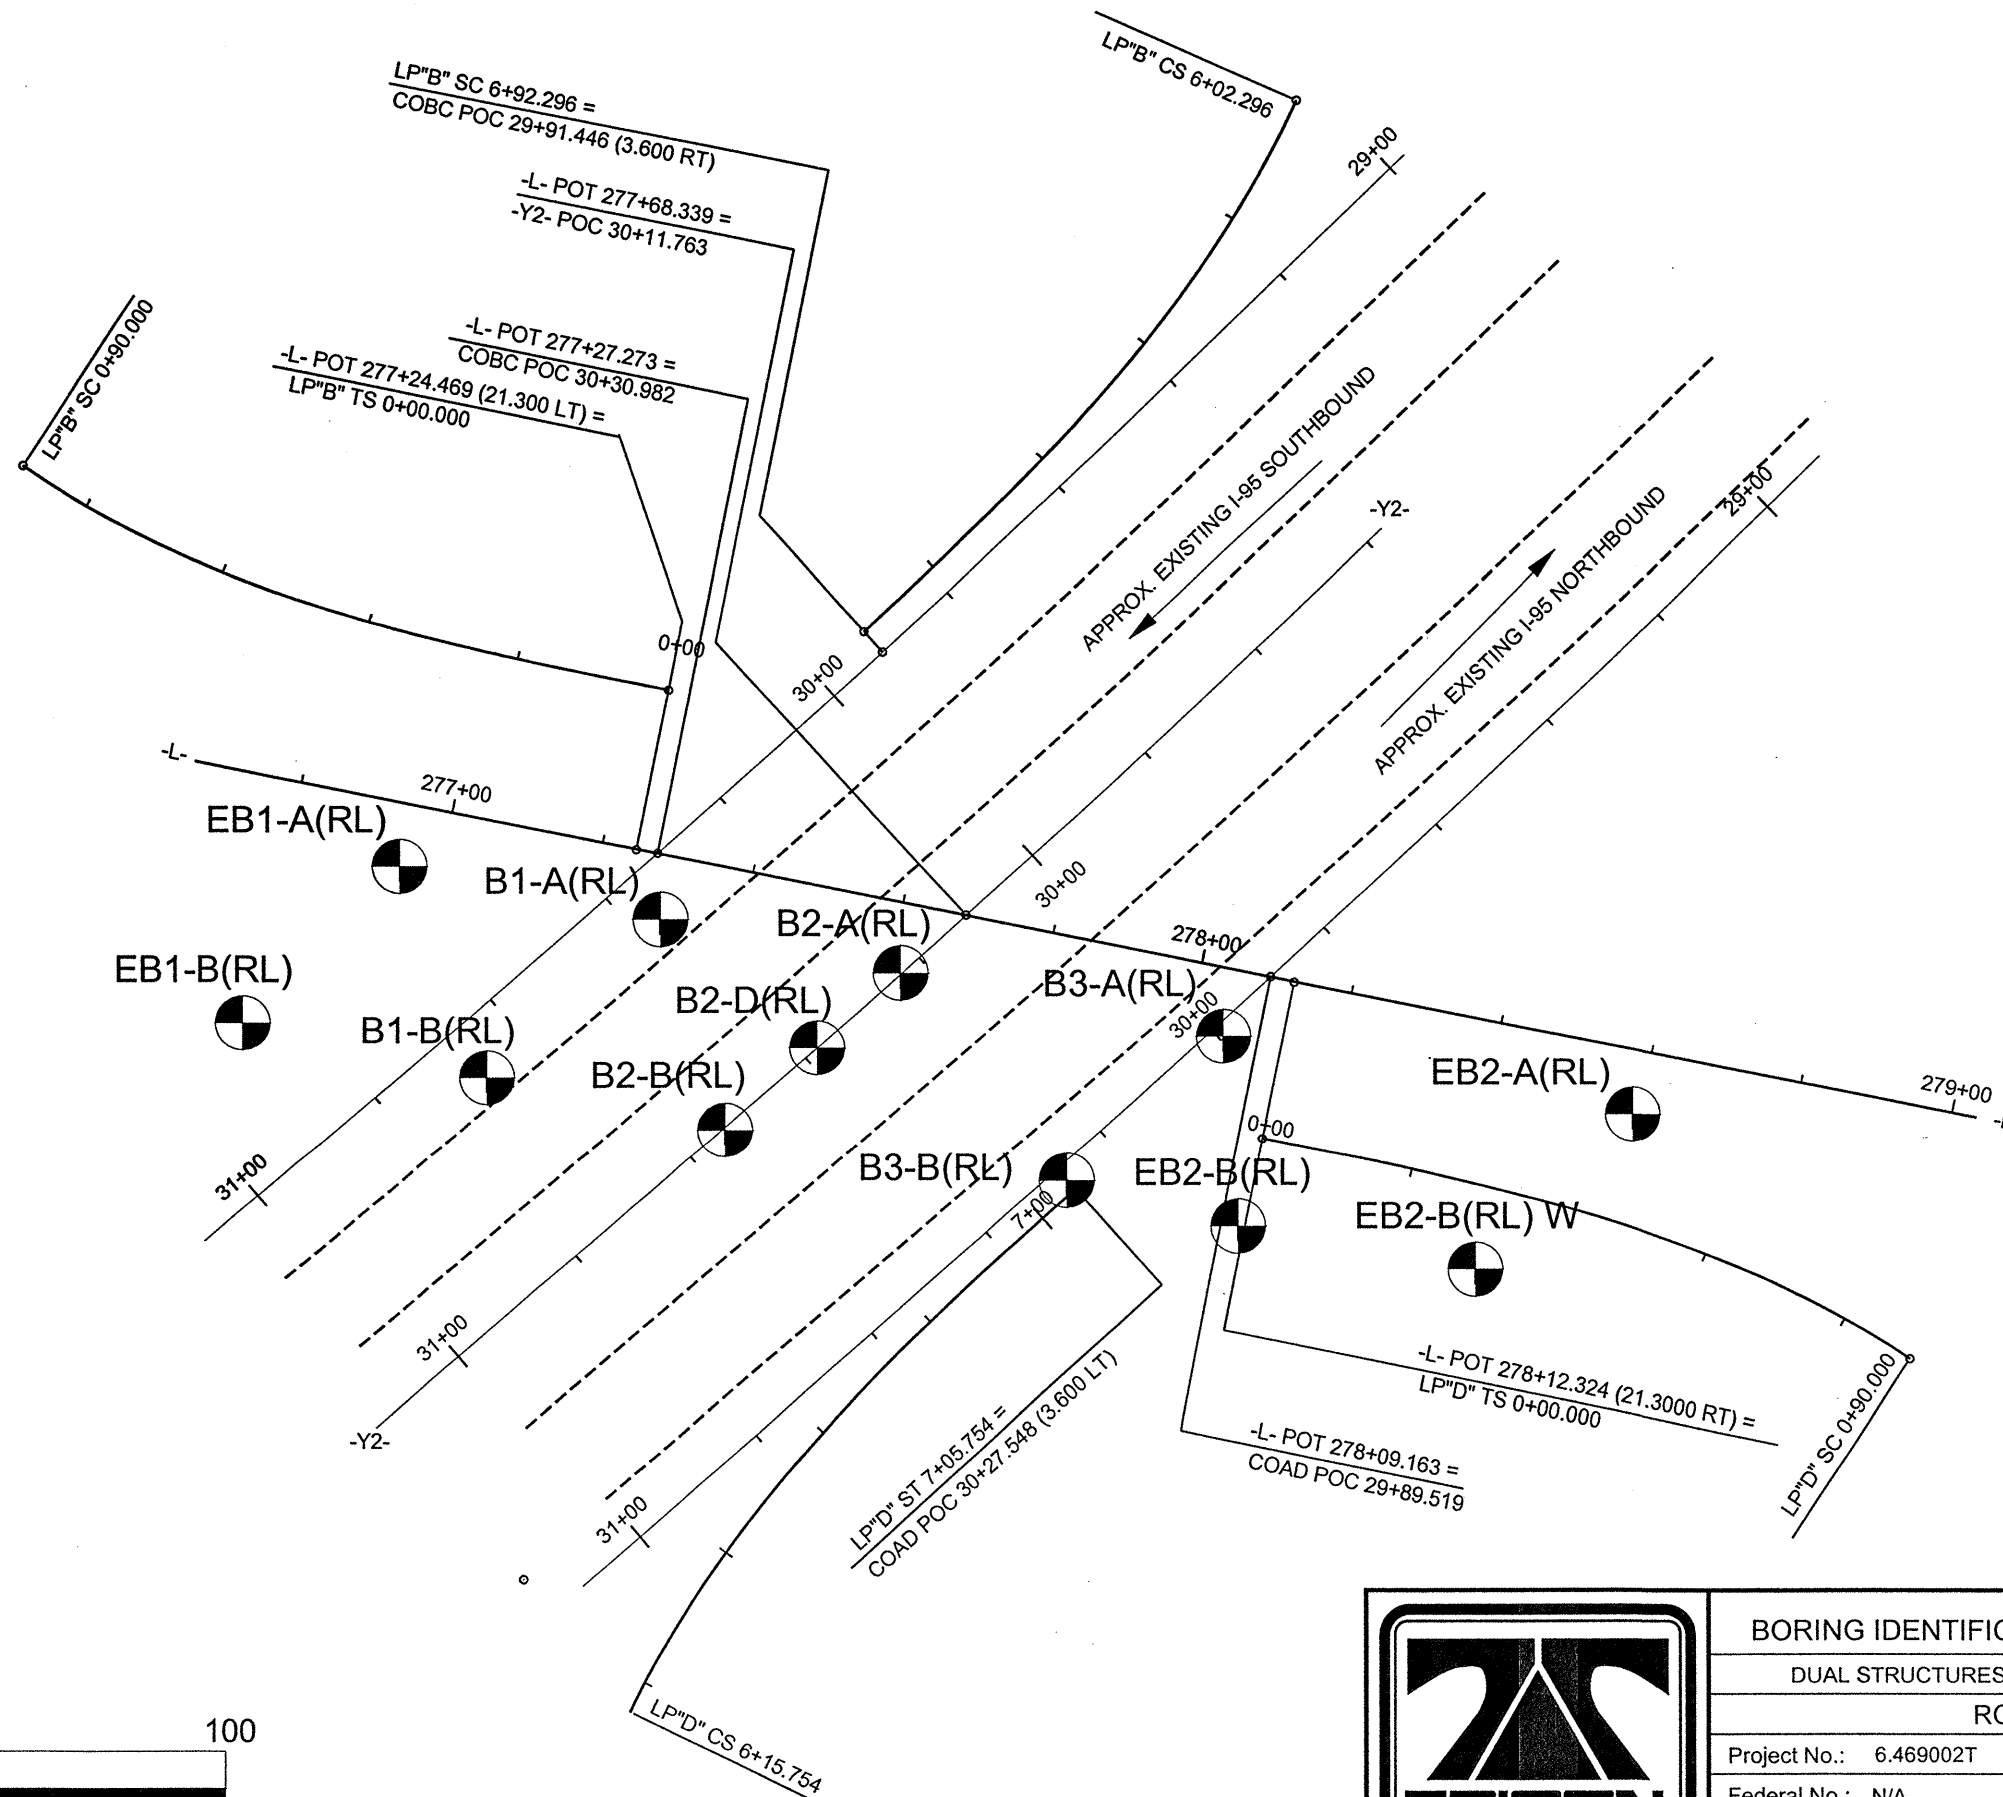

BORING IDENTIFICATION DIAGRAM (RIGHT LANE)

DUAL STRUCTURES ON -L- (PROPOSED US74) OVER -Y2-(I-95)

ROBESON COUNTY

Project No.: 6.469002T	Tip No.: R-0513C
Federal No.: N/A	Vert. Scale: 1:1000
Date: APRIL 2001	Horiz. Scale: 1:1000
Drawn By: PRN	Drawing No.: 10