
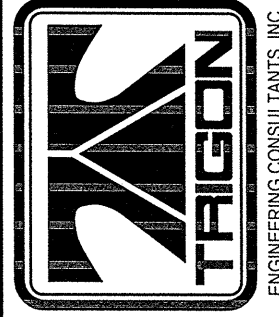


LEFT LANE

ELE (METERS) STA 277+92.0 STA 277+83.0 STA 277+74.8 (METERS)
 45 33.0m LT 21.0m LT 8.7m LT
 B2-A (LL) B2-D (LL) B2-B (LL)

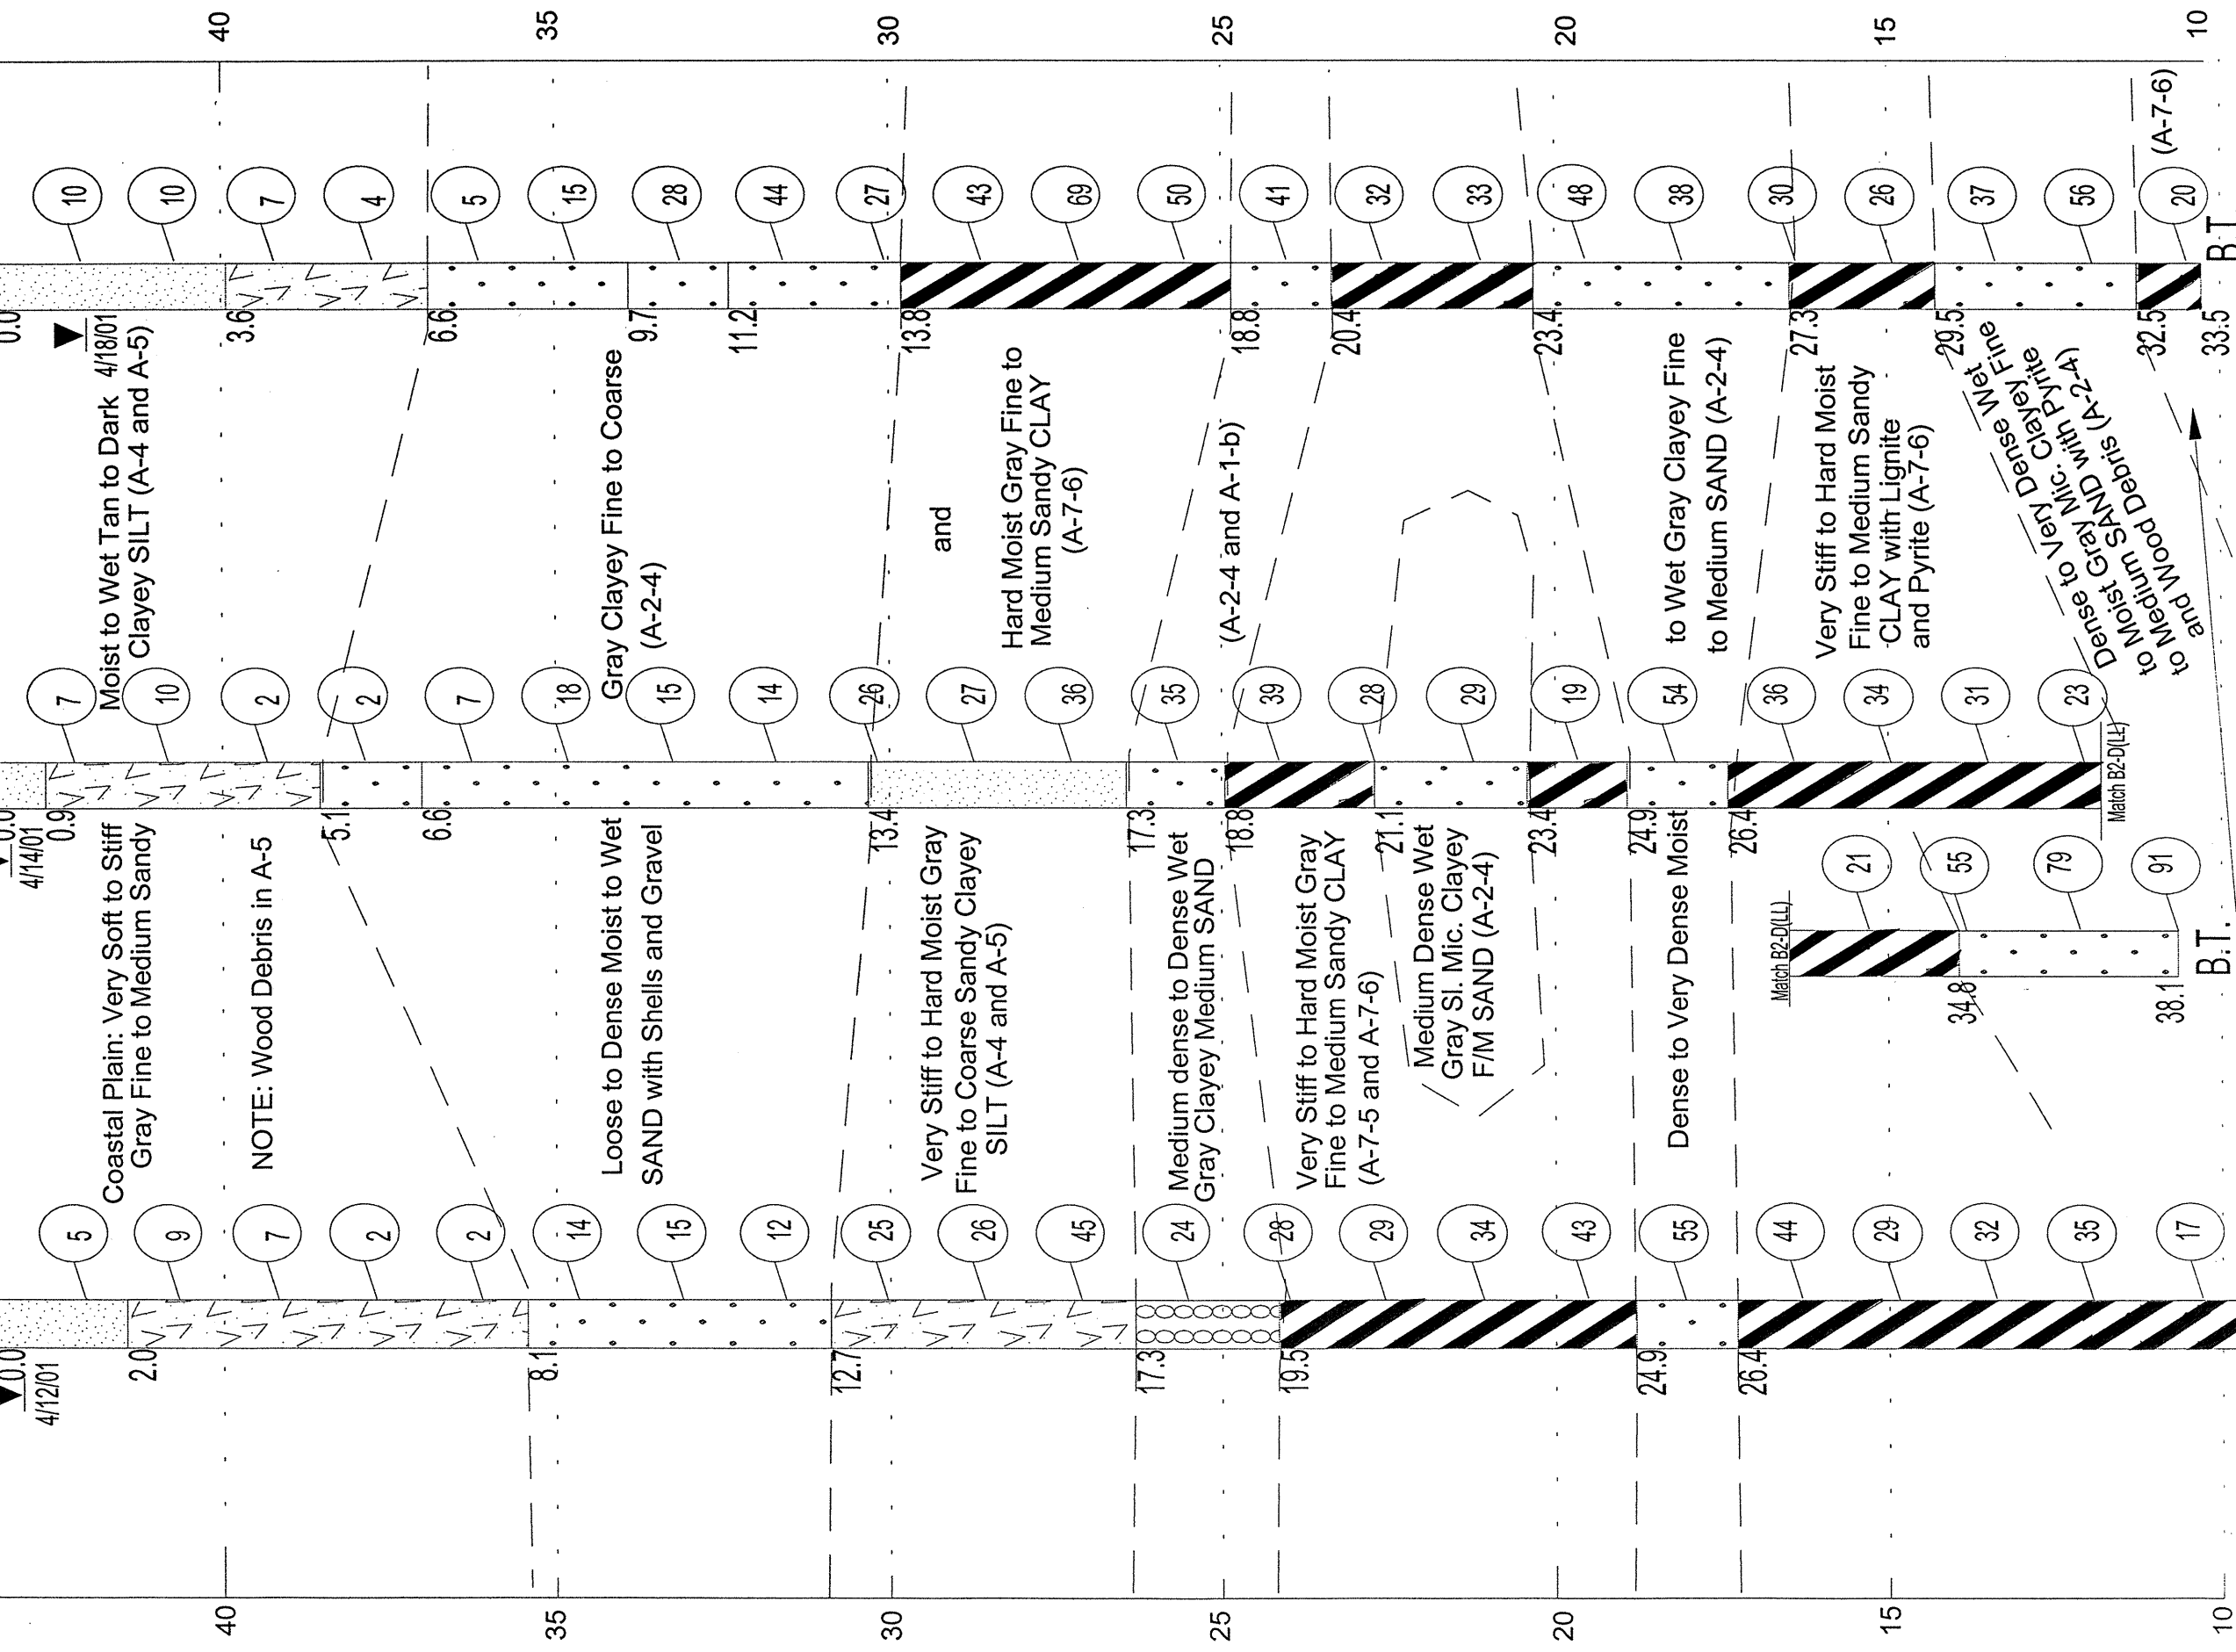

CROSS SECTION THROUGH BENT 2 (LEFT LANE)

DUAL STRUCTURES ON -L- (PROPOSED US74) OVER -Y2-(1-95)

ROBESON COUNTY

Project No.:	6.469002T	Tip No.:	R-0513C
Federal No.:	N/A	Vert. Scale:	1:100
Date:	APRIL 2001	Horiz. Scale:	1:200
Drawn By:	PRN	Drawing No.:	5

Horizontal Scale in Meters