
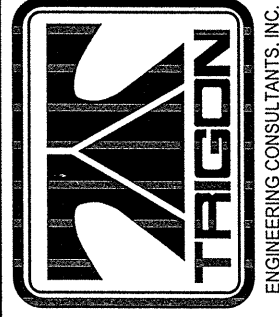


EL.EV. STA 277+60.0  
33.0m LT  
B1-A (LL)

STA 277+42.2  
8.7m LT  
B1-B (LL)

**LEFT LANE**

ELE (METERS)

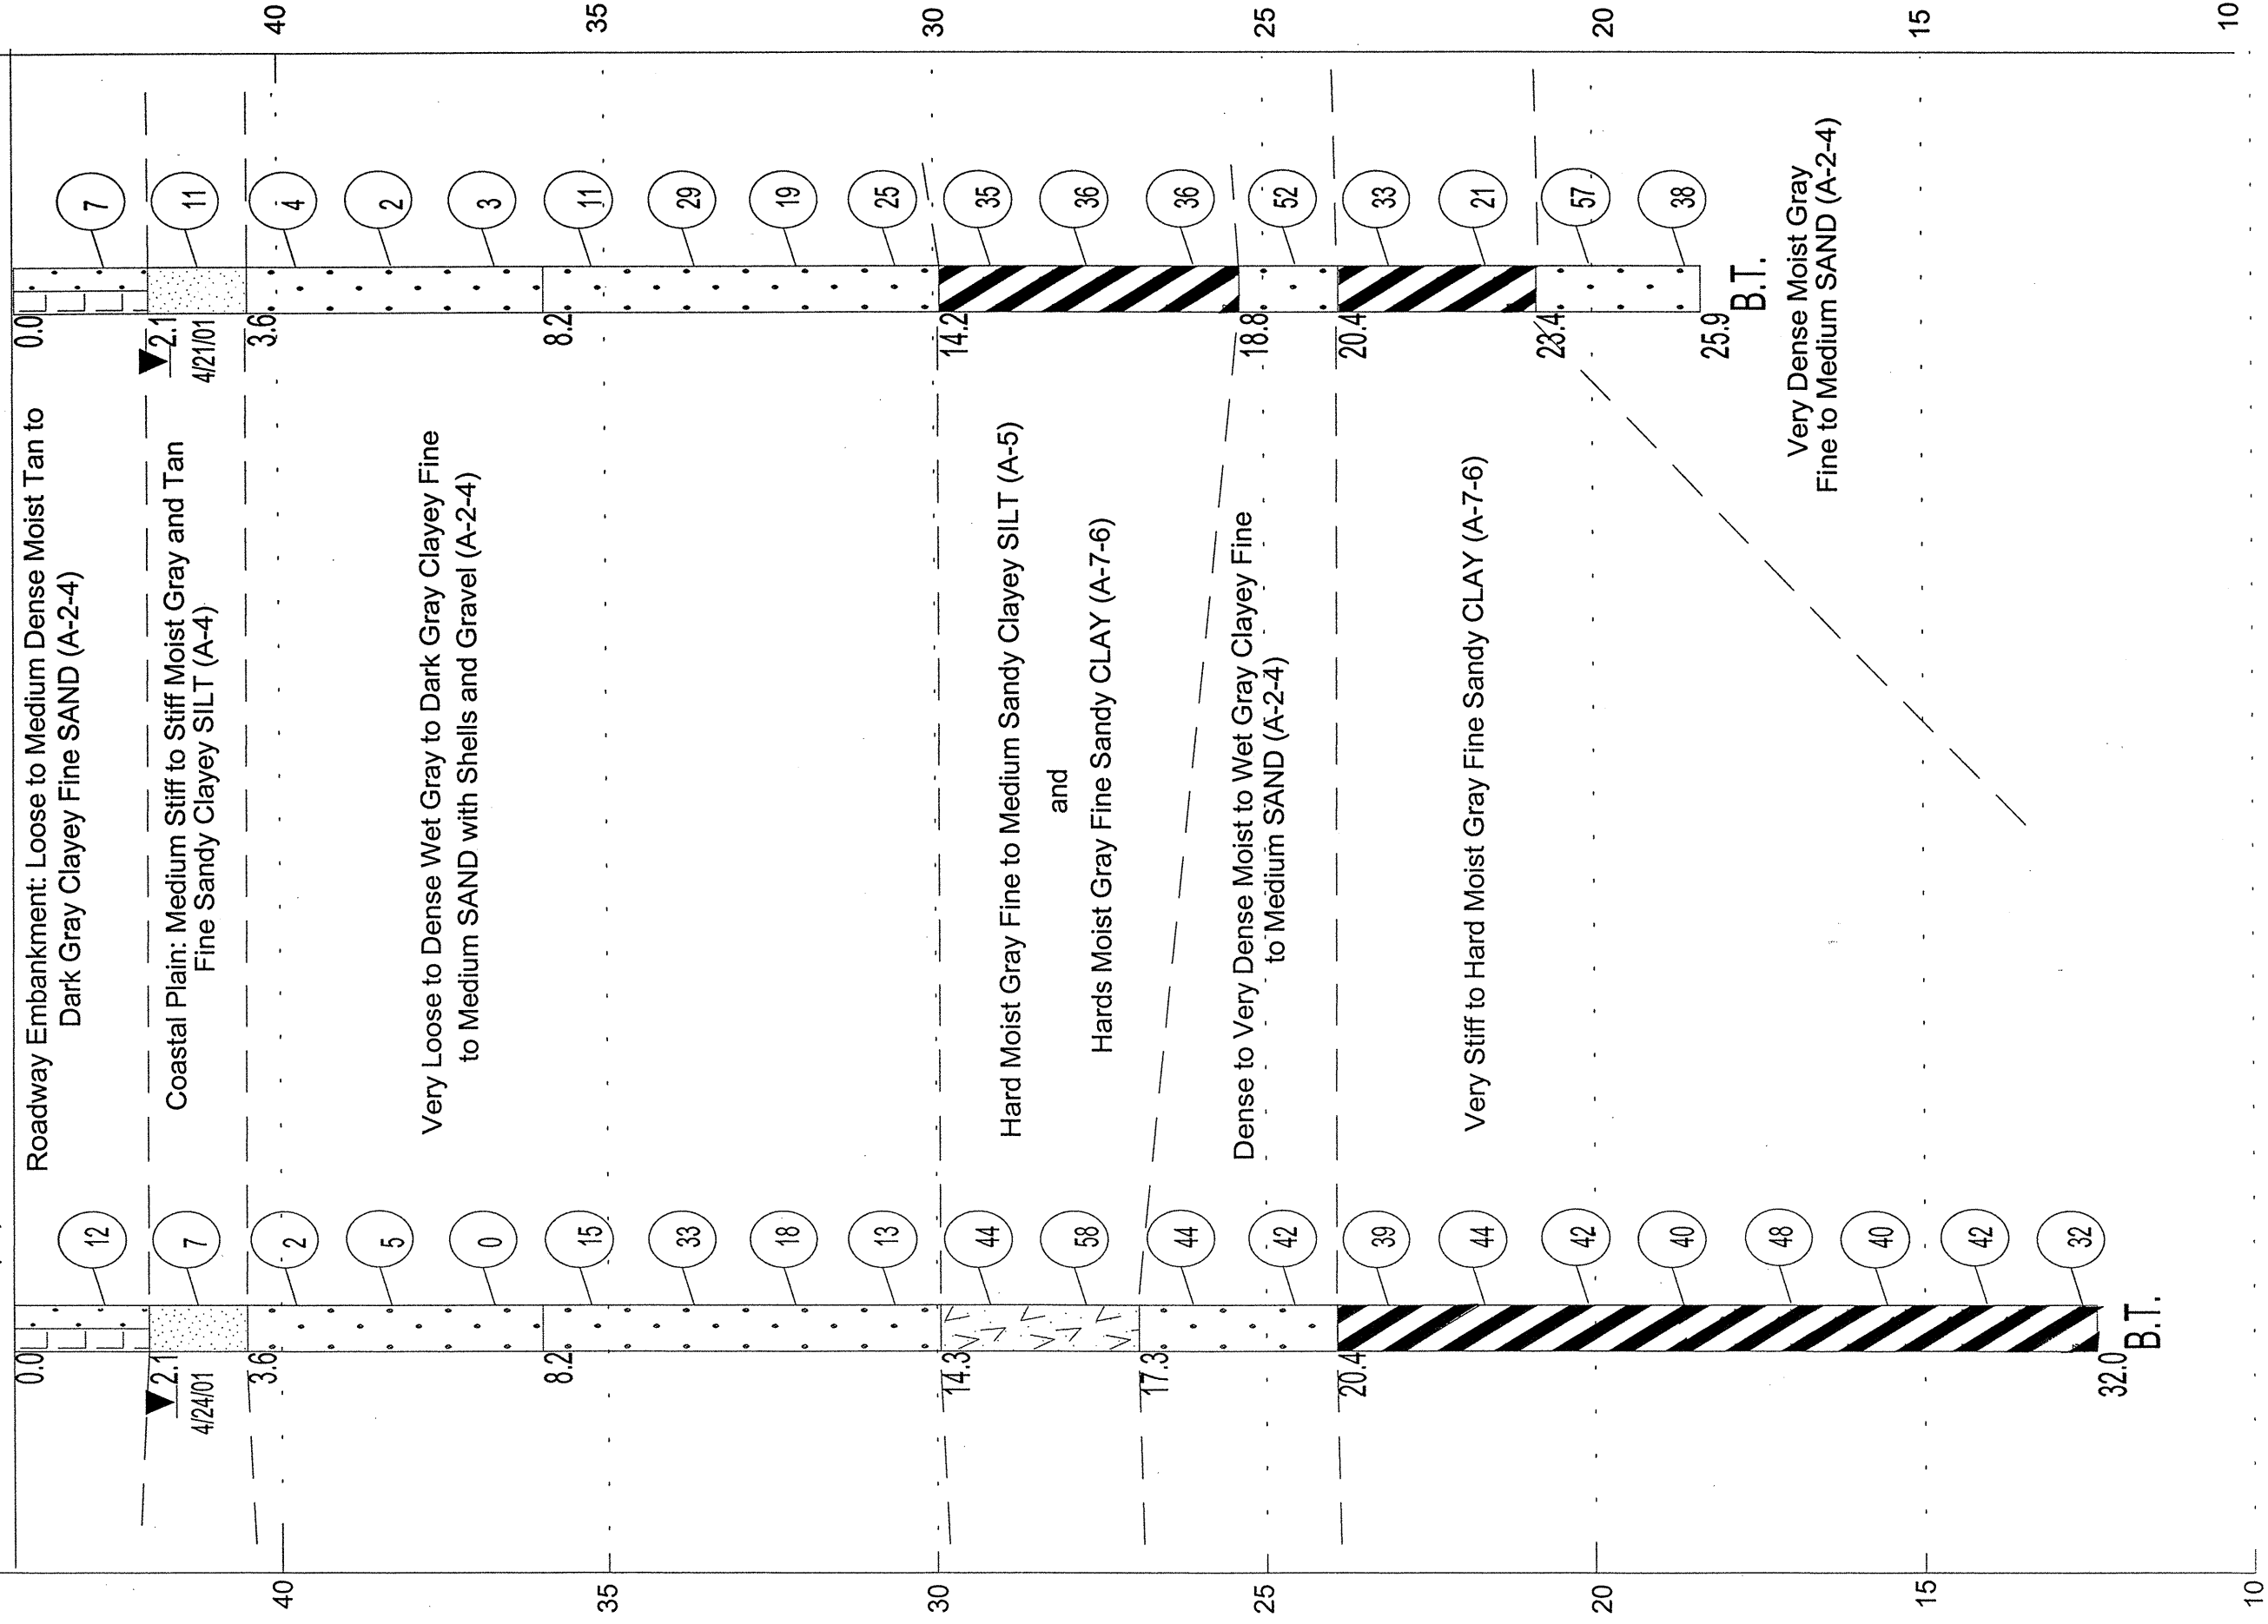

**CROSS SECTION THROUGH BENT 1 (LEFT LANE)**

DUAL STRUCTURES ON -L- (PROPOSED US74) OVER -Y2-(I-95)

ROBESON COUNTY

Project No.:	6.469002T	Tip No.:	R-0513C
Federal No.:	N/A	Vert. Scale:	1:100
Date:	APRIL 2001	Horiz. Scale:	1:200
Drawn By:	PRN	Drawing No.:	4



Horizontal Scale in Meters