

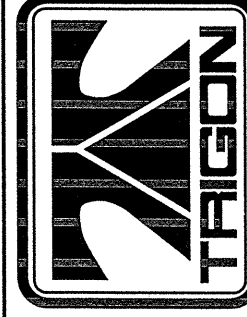


LEFT LANE

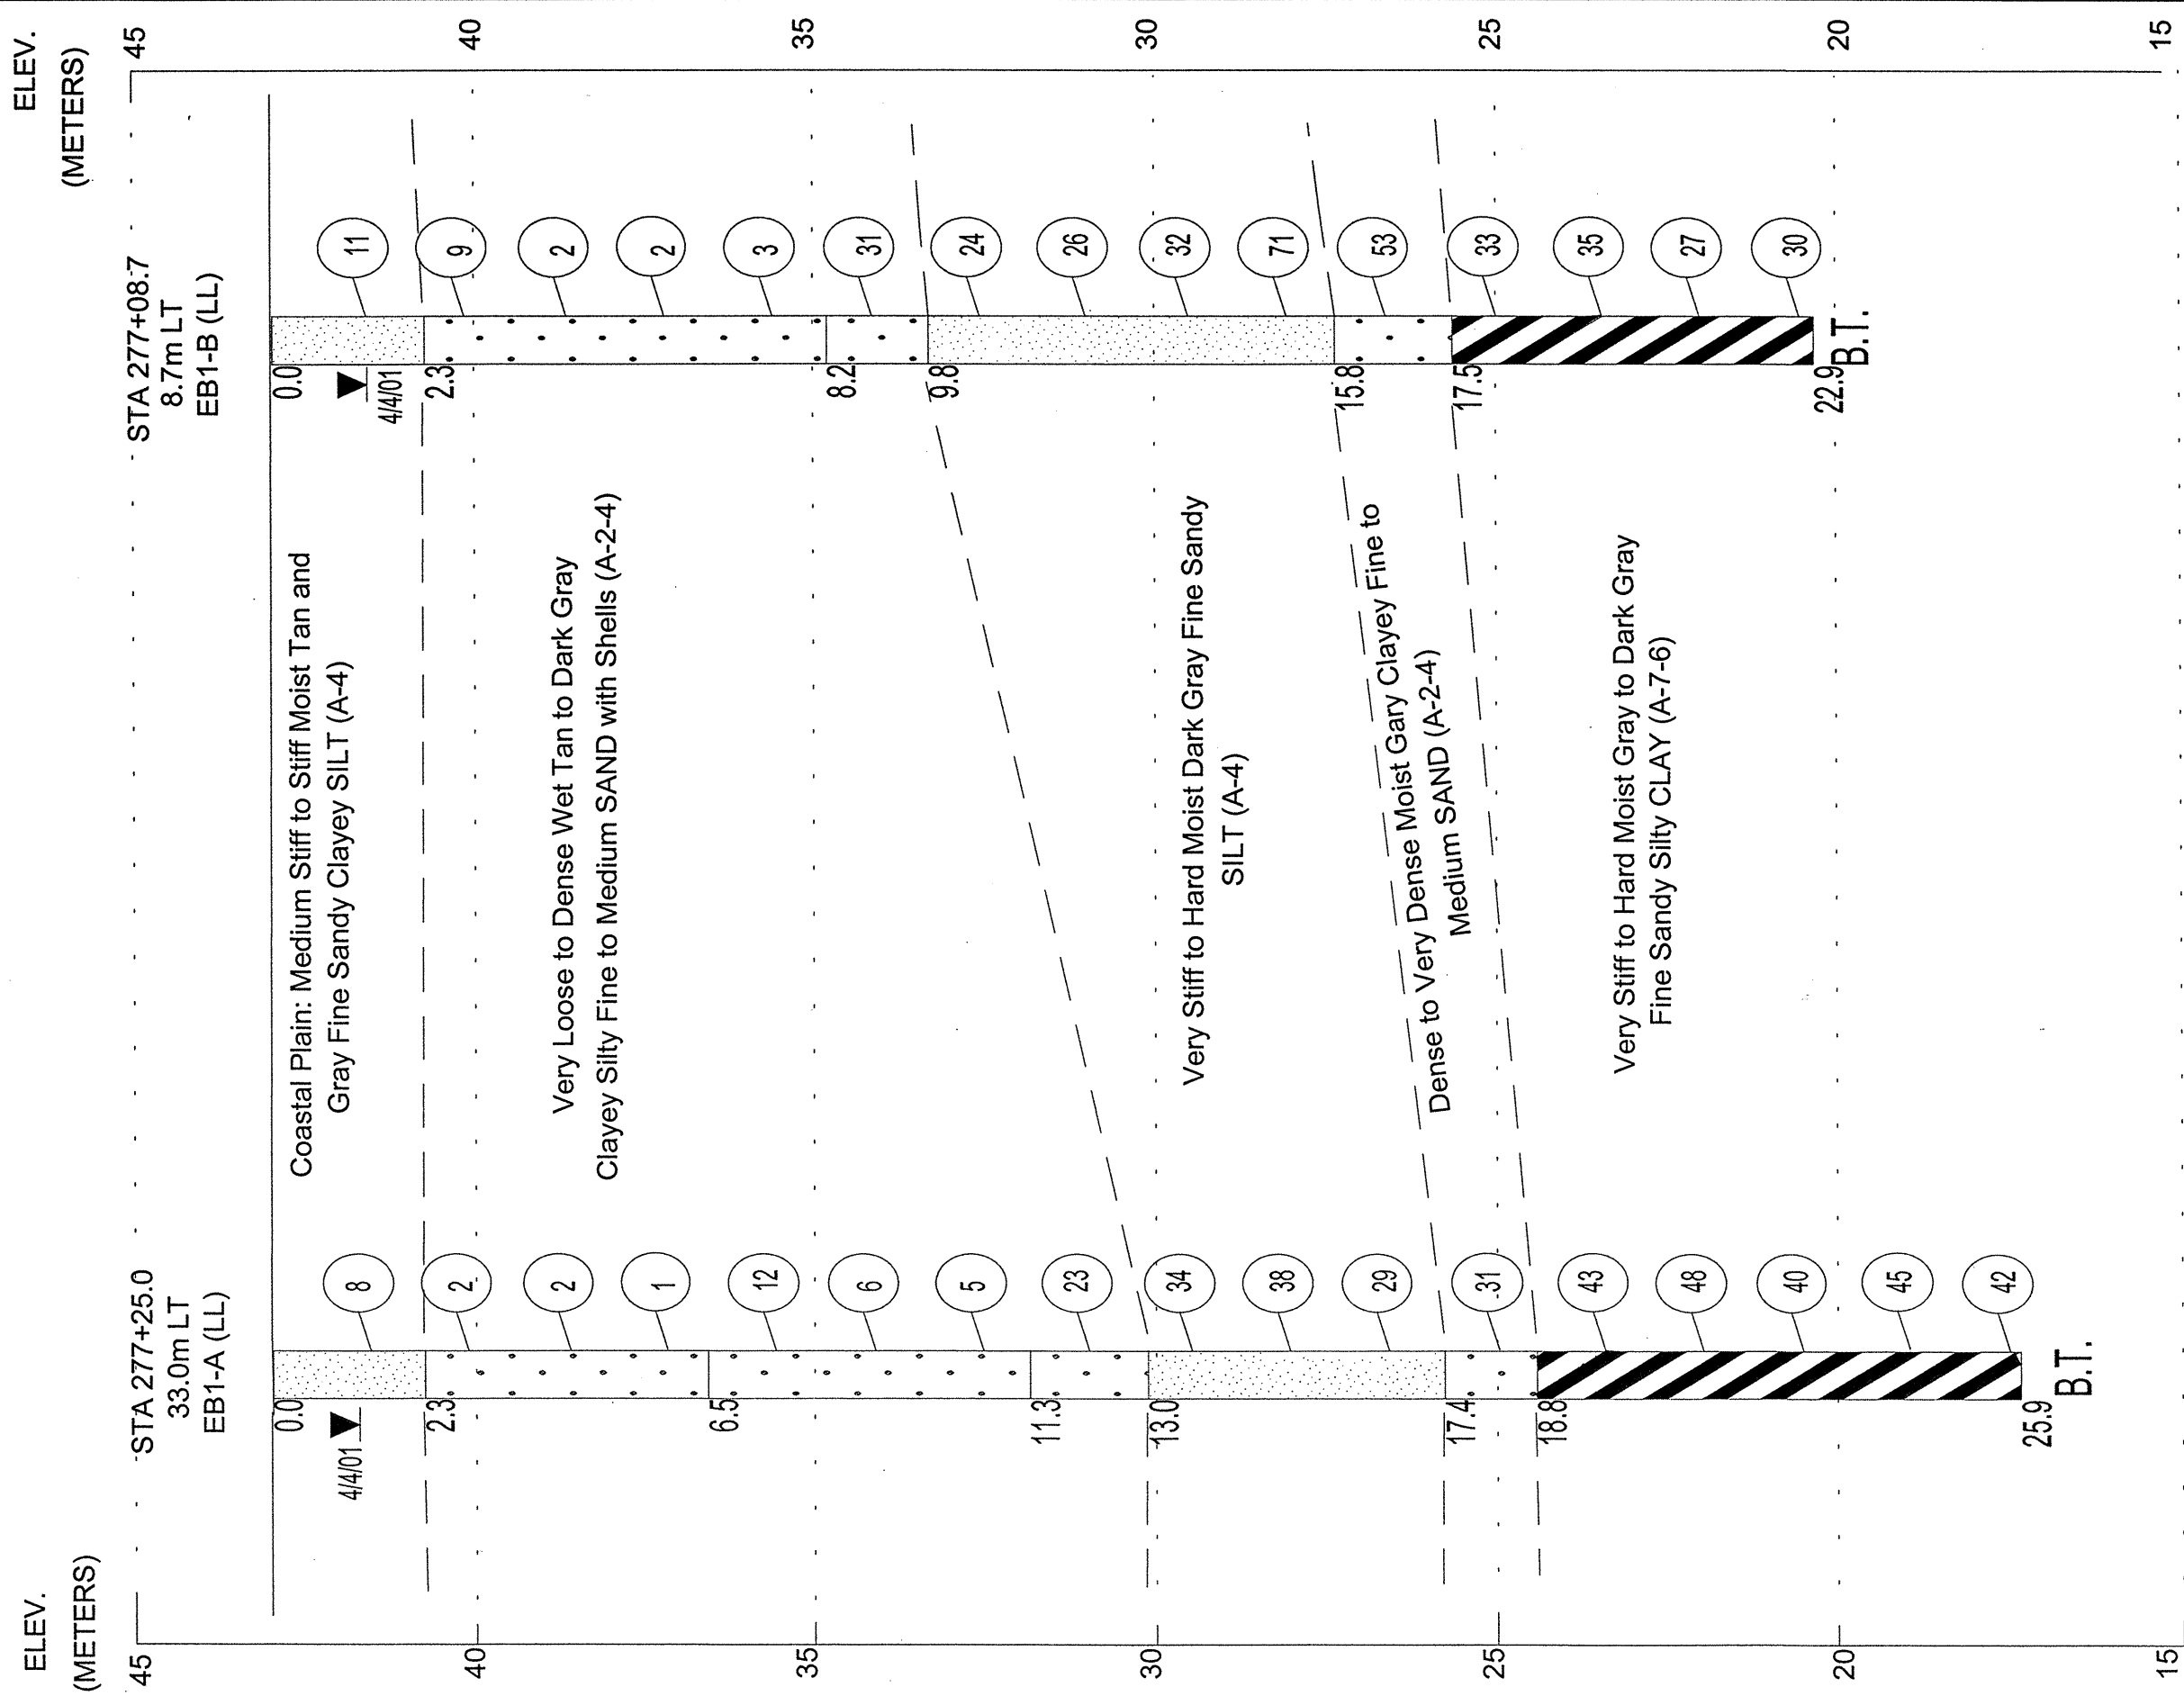

Horizontal Scale in Meters

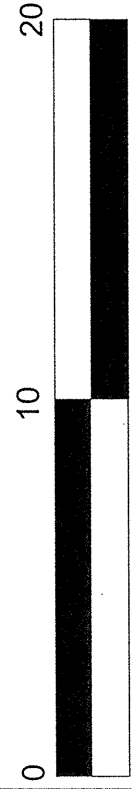

CROSS SECTION THROUGH END BENT 1 (LEFT LANE)

DUAL STRUCTURES ON -L- (PROPOSED US74) OVER -Y2-(I-95)	
ROBESON COUNTY	
Project No.: 6-469002T	Tip No.: R-0513C
Federal No.: N/A	Vert. Scale: 1:100
Date: APRIL 2001	Horiz. Scale: 1:200
Drawn By: PRN	Drawing No.: 3