


# SECTION THROUGH END BENT-2

EB2-A                      EB2-B  
 STA. 23+84.30 -Y5-      STA. 23+89.10 -Y5-  
 5.0m. LT.                      4.8m. RT.

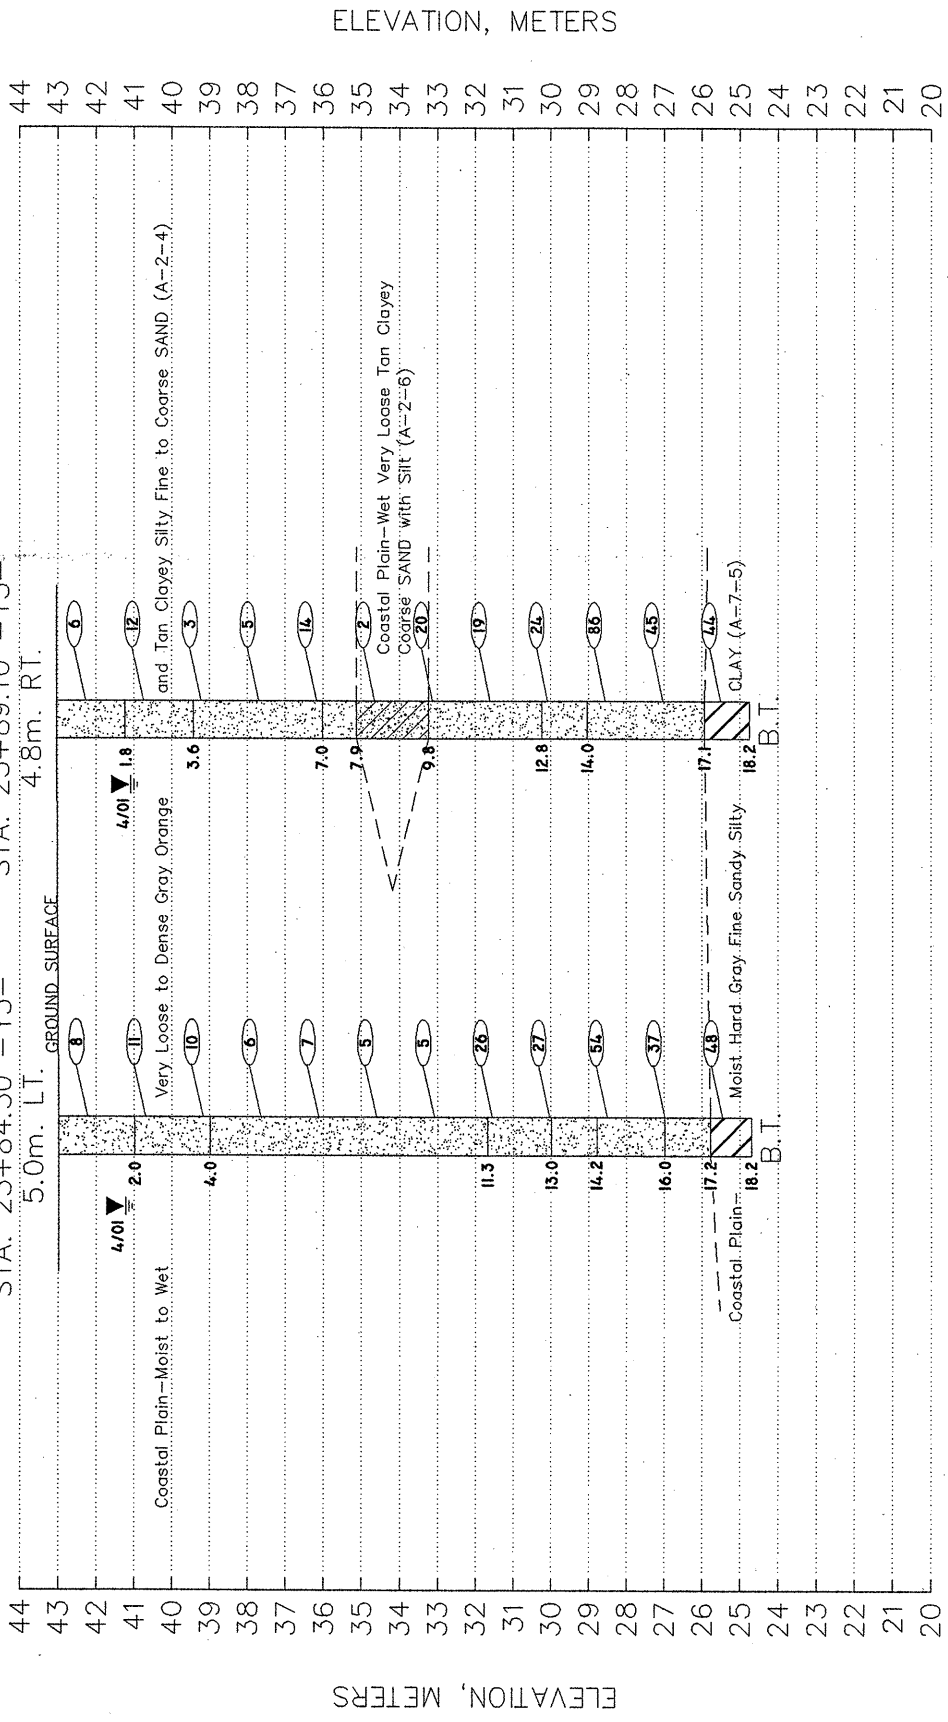

ELEVATION, METERS

ELEVATION, METERS

**ECS** LTD  
 ENGINEERING  
 CONSULTING  
 SERVICES, LTD

PROJECT NO. 6.469002T	TIP NO. R-0513C		
F.A. NO.	DATE 5/2/2001	SCALE 1 : 200	
DRAWN BY JKB	CHECKED BY/DATE	DRAWING NO. 5	

SECTION THROUGH END BENT-2

SITE 2: BRIDGE ON -Y5-  
(SR 1207, HILLY BRANCH ROAD)  
OVER -L- (PROPOSED US 74)

ROBESON COUNTY, NORTH CAROLINA

