


PROFILE 7.5 m. RIGHT OF -Y1-

13+40 13+60 13+80 14+00 14+20 14+40 15+60

ϕ -L-

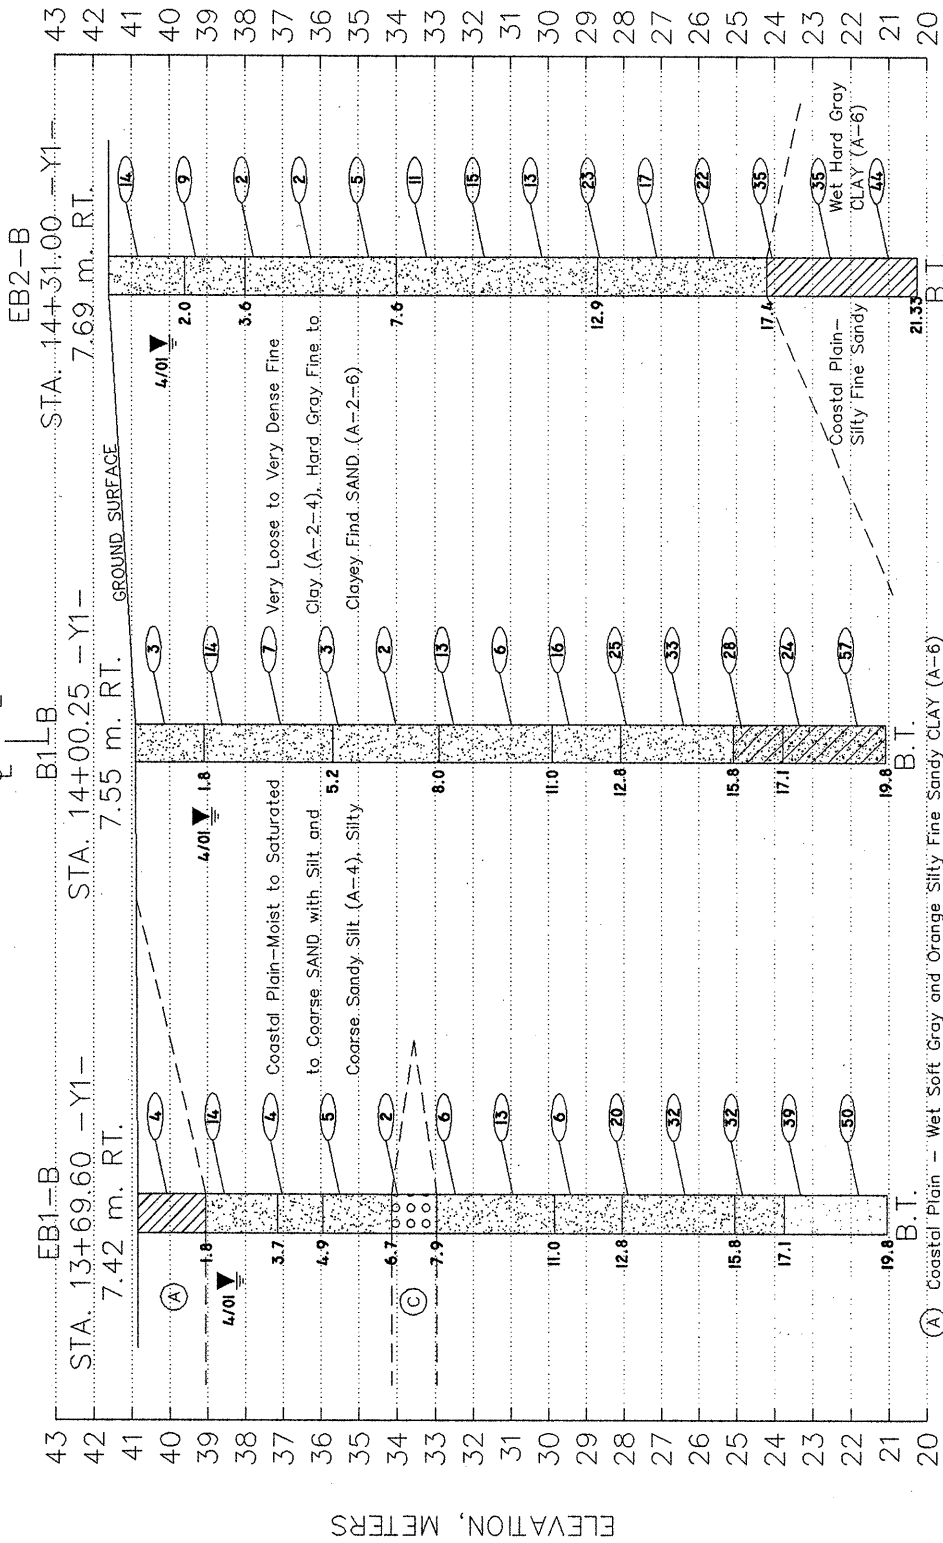

(A) Coastal Plain - Wet Soft Gray and Orange Silty Fine Sandy CLAY (A-6)
 (C) Coastal Plain - Wet Very Loose Tan Clayey Fine to Coarse Sandy Shell Hash (A-1-B)



PROJECT NO. 6.469002T	TIP NO. R-0513C
DATE 5/2/2001	SCALE H=1:500, V=1:200
DRAWN BY: JKB	CHECKED BY/DATE: JKB
DRAWING NO. 6	

PROFILE 7.5 m. RIGHT OF -Y1-
 SITE 1: BRIDGE ON -Y1-
 (SR 1164, BACK SWAMP ROAD)
 OVER -L- (PROPOSED US 74)
 ROBESON COUNTY, NORTH CAROLINA

