


SECTION THROUGH END BENT-2

EB2-A
 STA. 14+30.15 - Y1-
 7.68 m. LT.

EB2-B
 STA. 14+31.00 - Y1-
 7.69 m. RT.

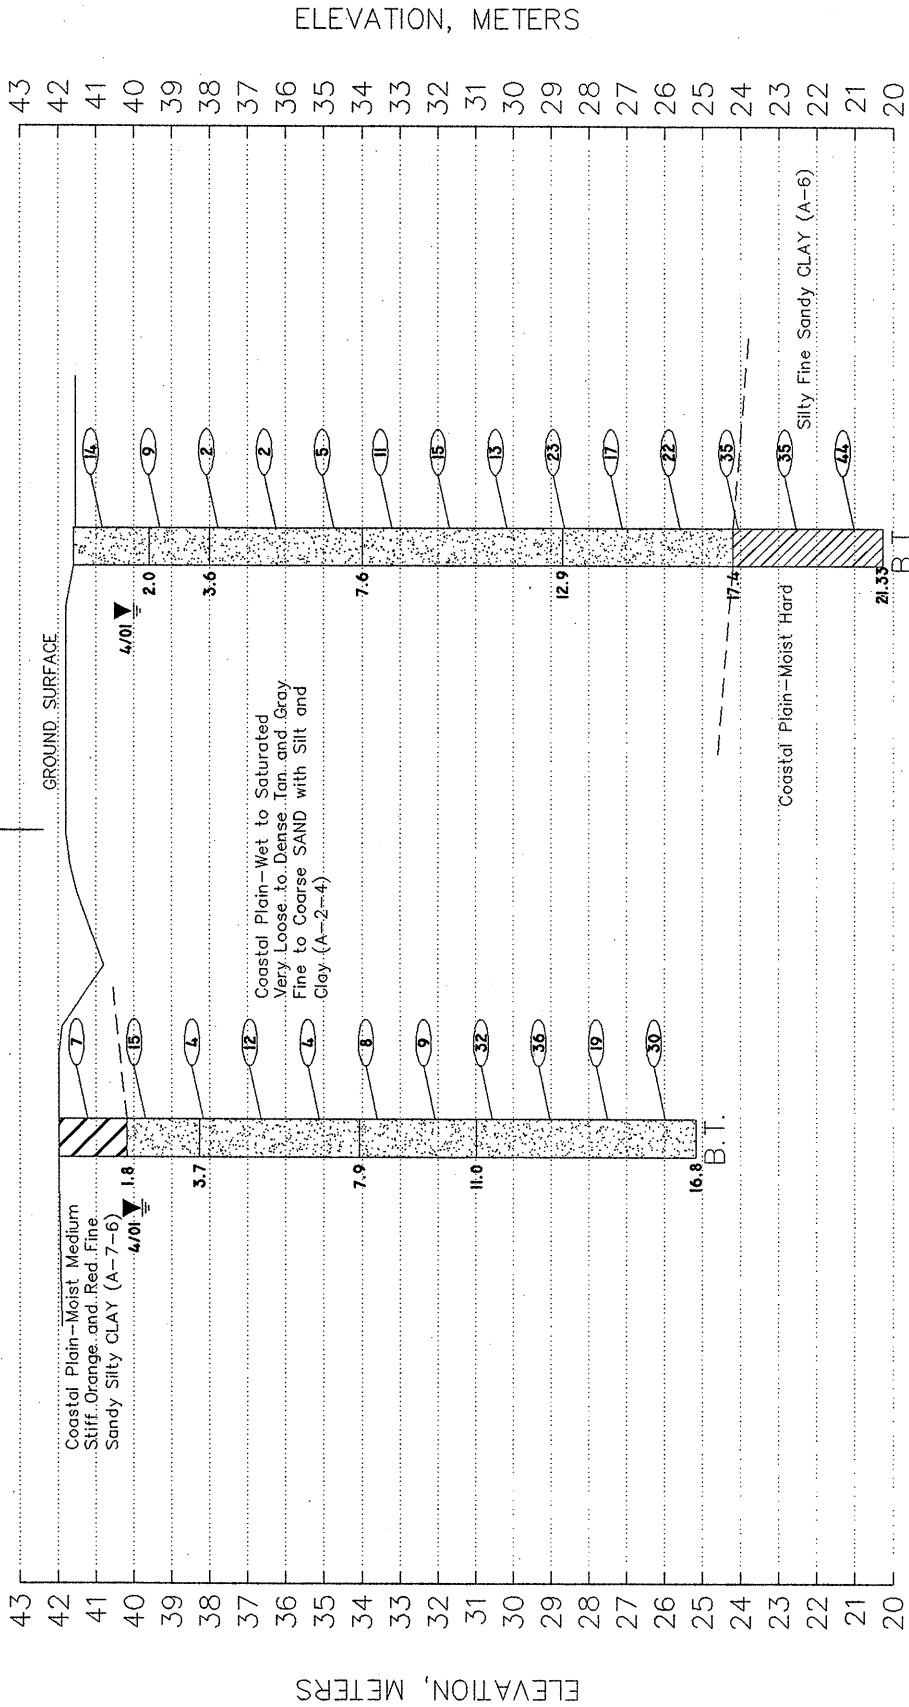

H: 2 4




V: 2 4



PROJECT NO. 6.469002T
 TIP NO. R-0513C

DATE 5/2/2001
 SCALE 1 : 200

DRAWN BY: JKB
 CHECKED BY: DATE: DRAWING NO. 5

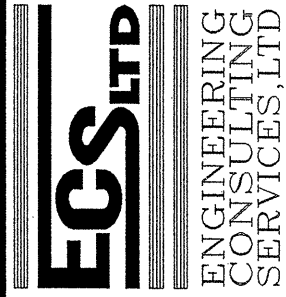

SECTION THROUGH END BENT-2
 SITE 1: BRIDGE ON -Y1-
 (SR 1164, BACK SWAMP ROAD)
 OVER -L- (PROPOSED US 74)
 ROBESON COUNTY, NORTH CAROLINA