




PLAN OF WING - W1

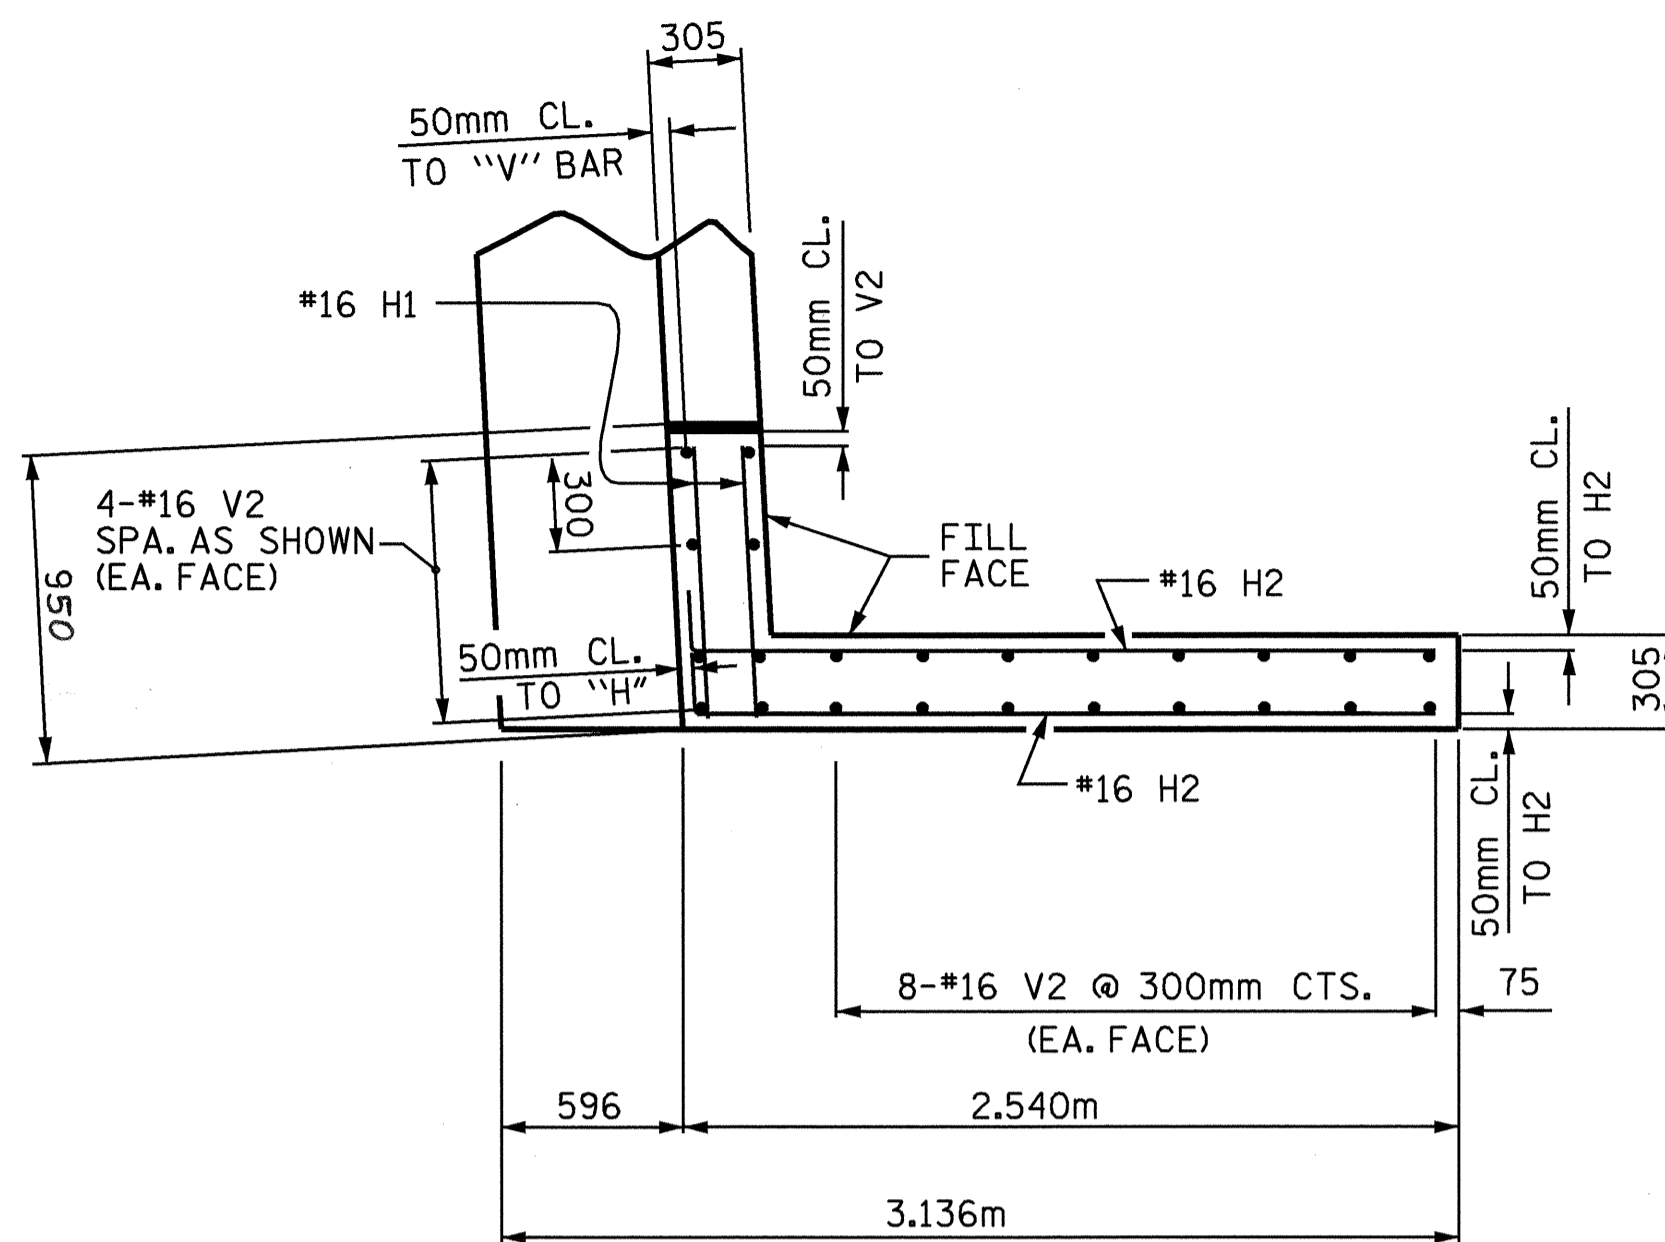


PLAN OF WING - W2

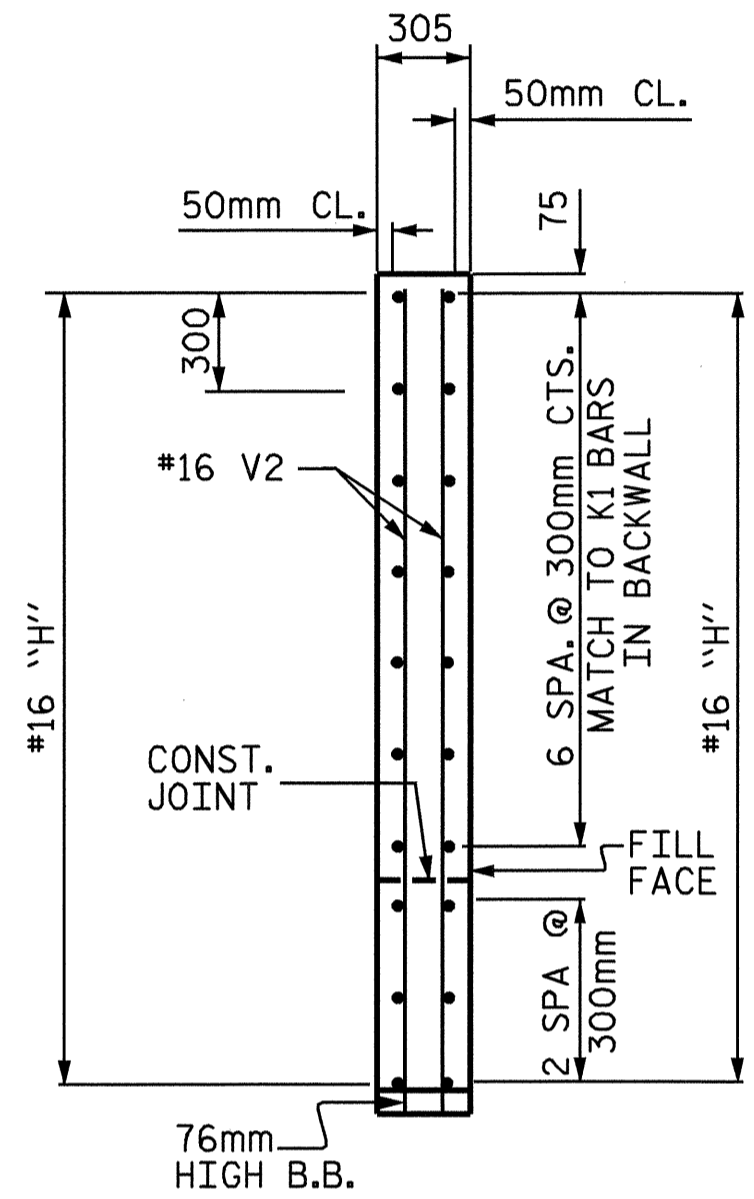

SECTION X-X

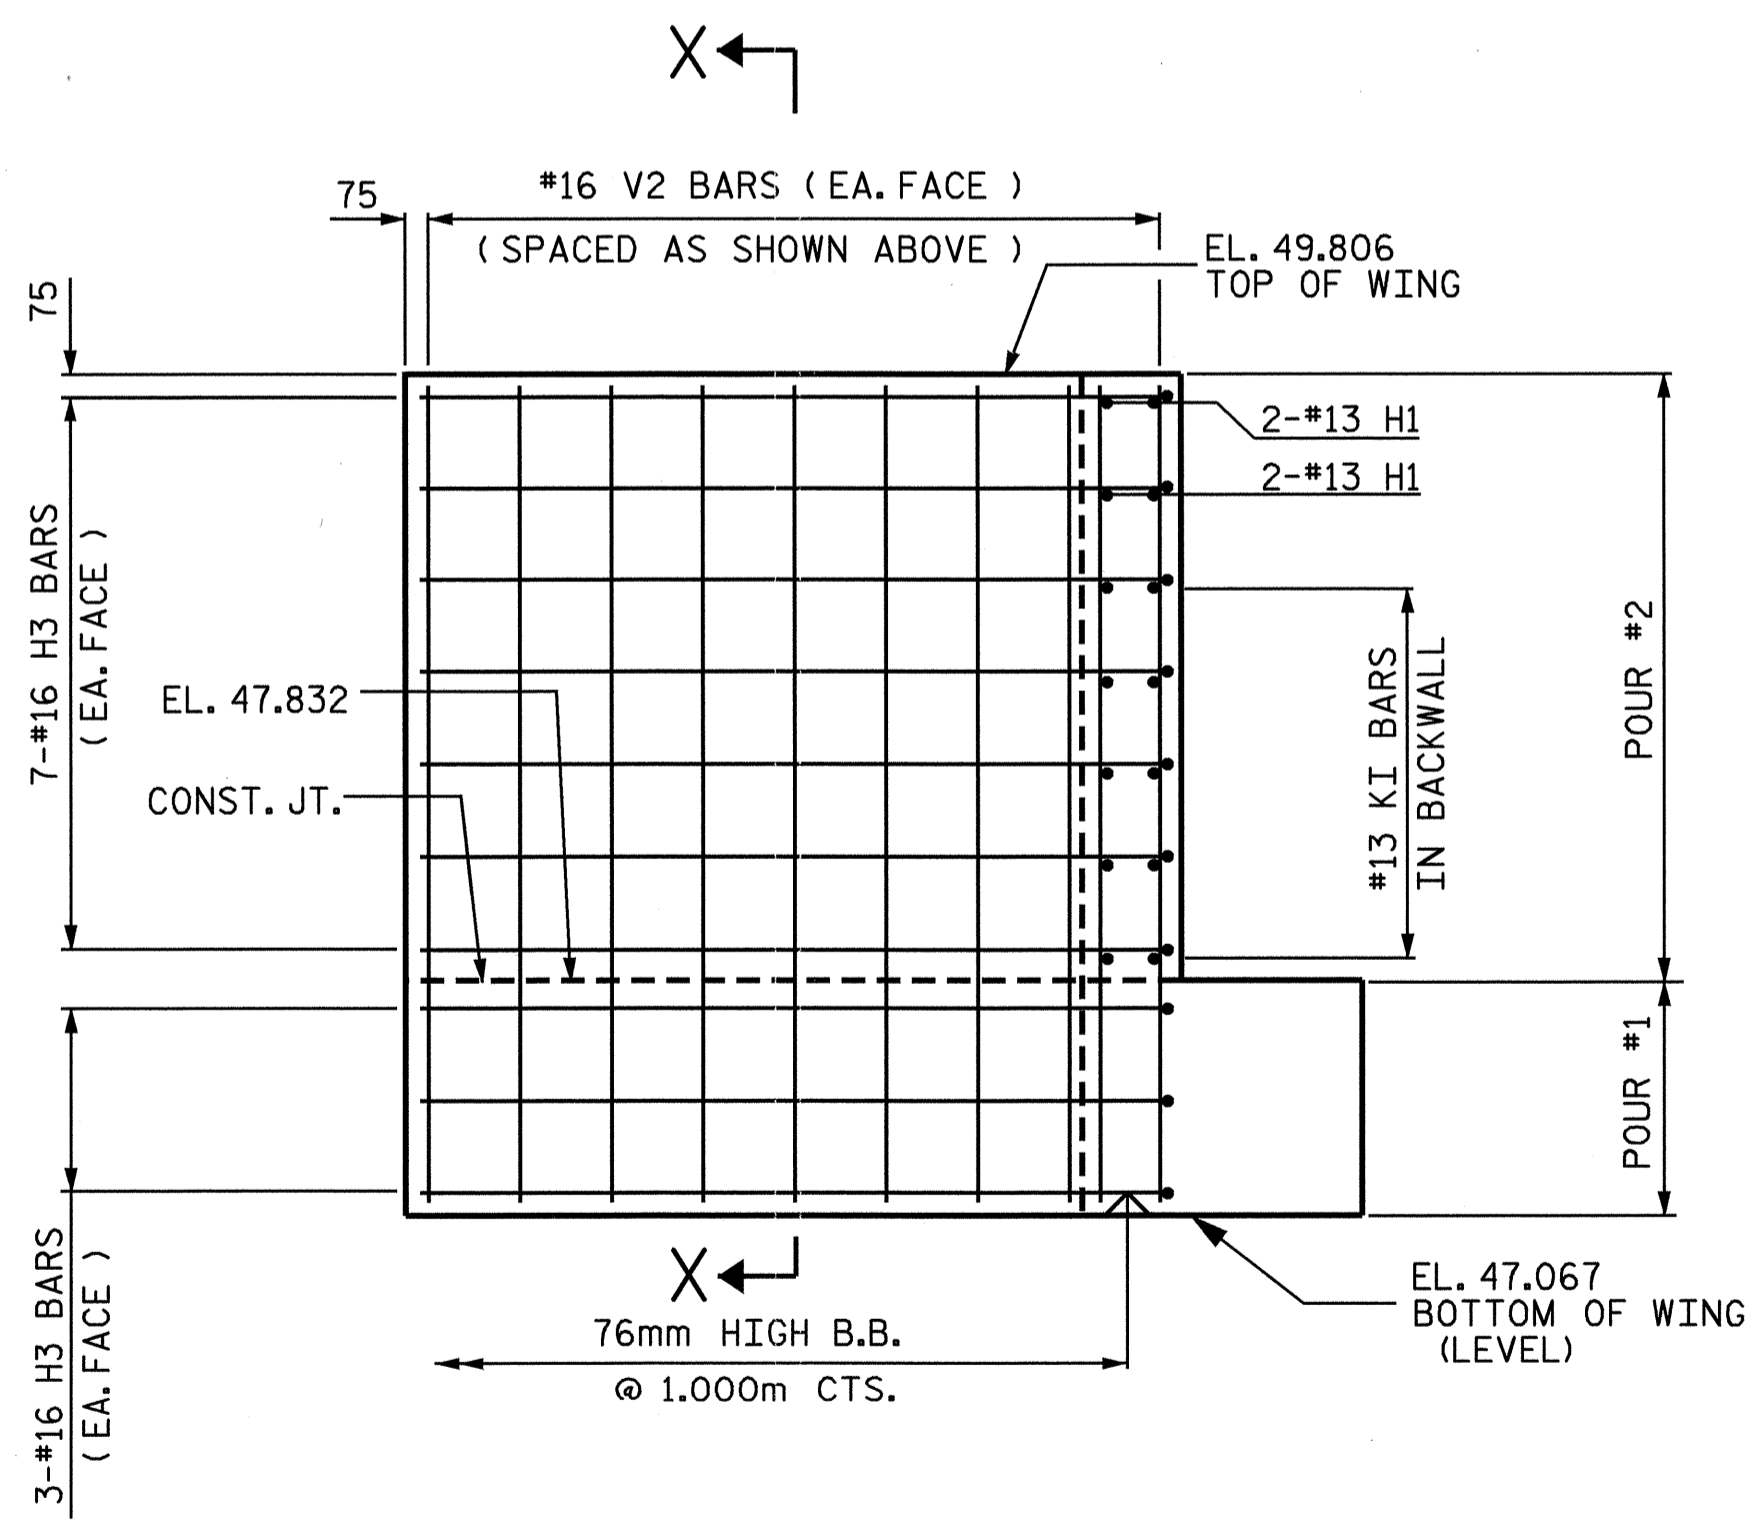


ELEVATION OF WING - W1

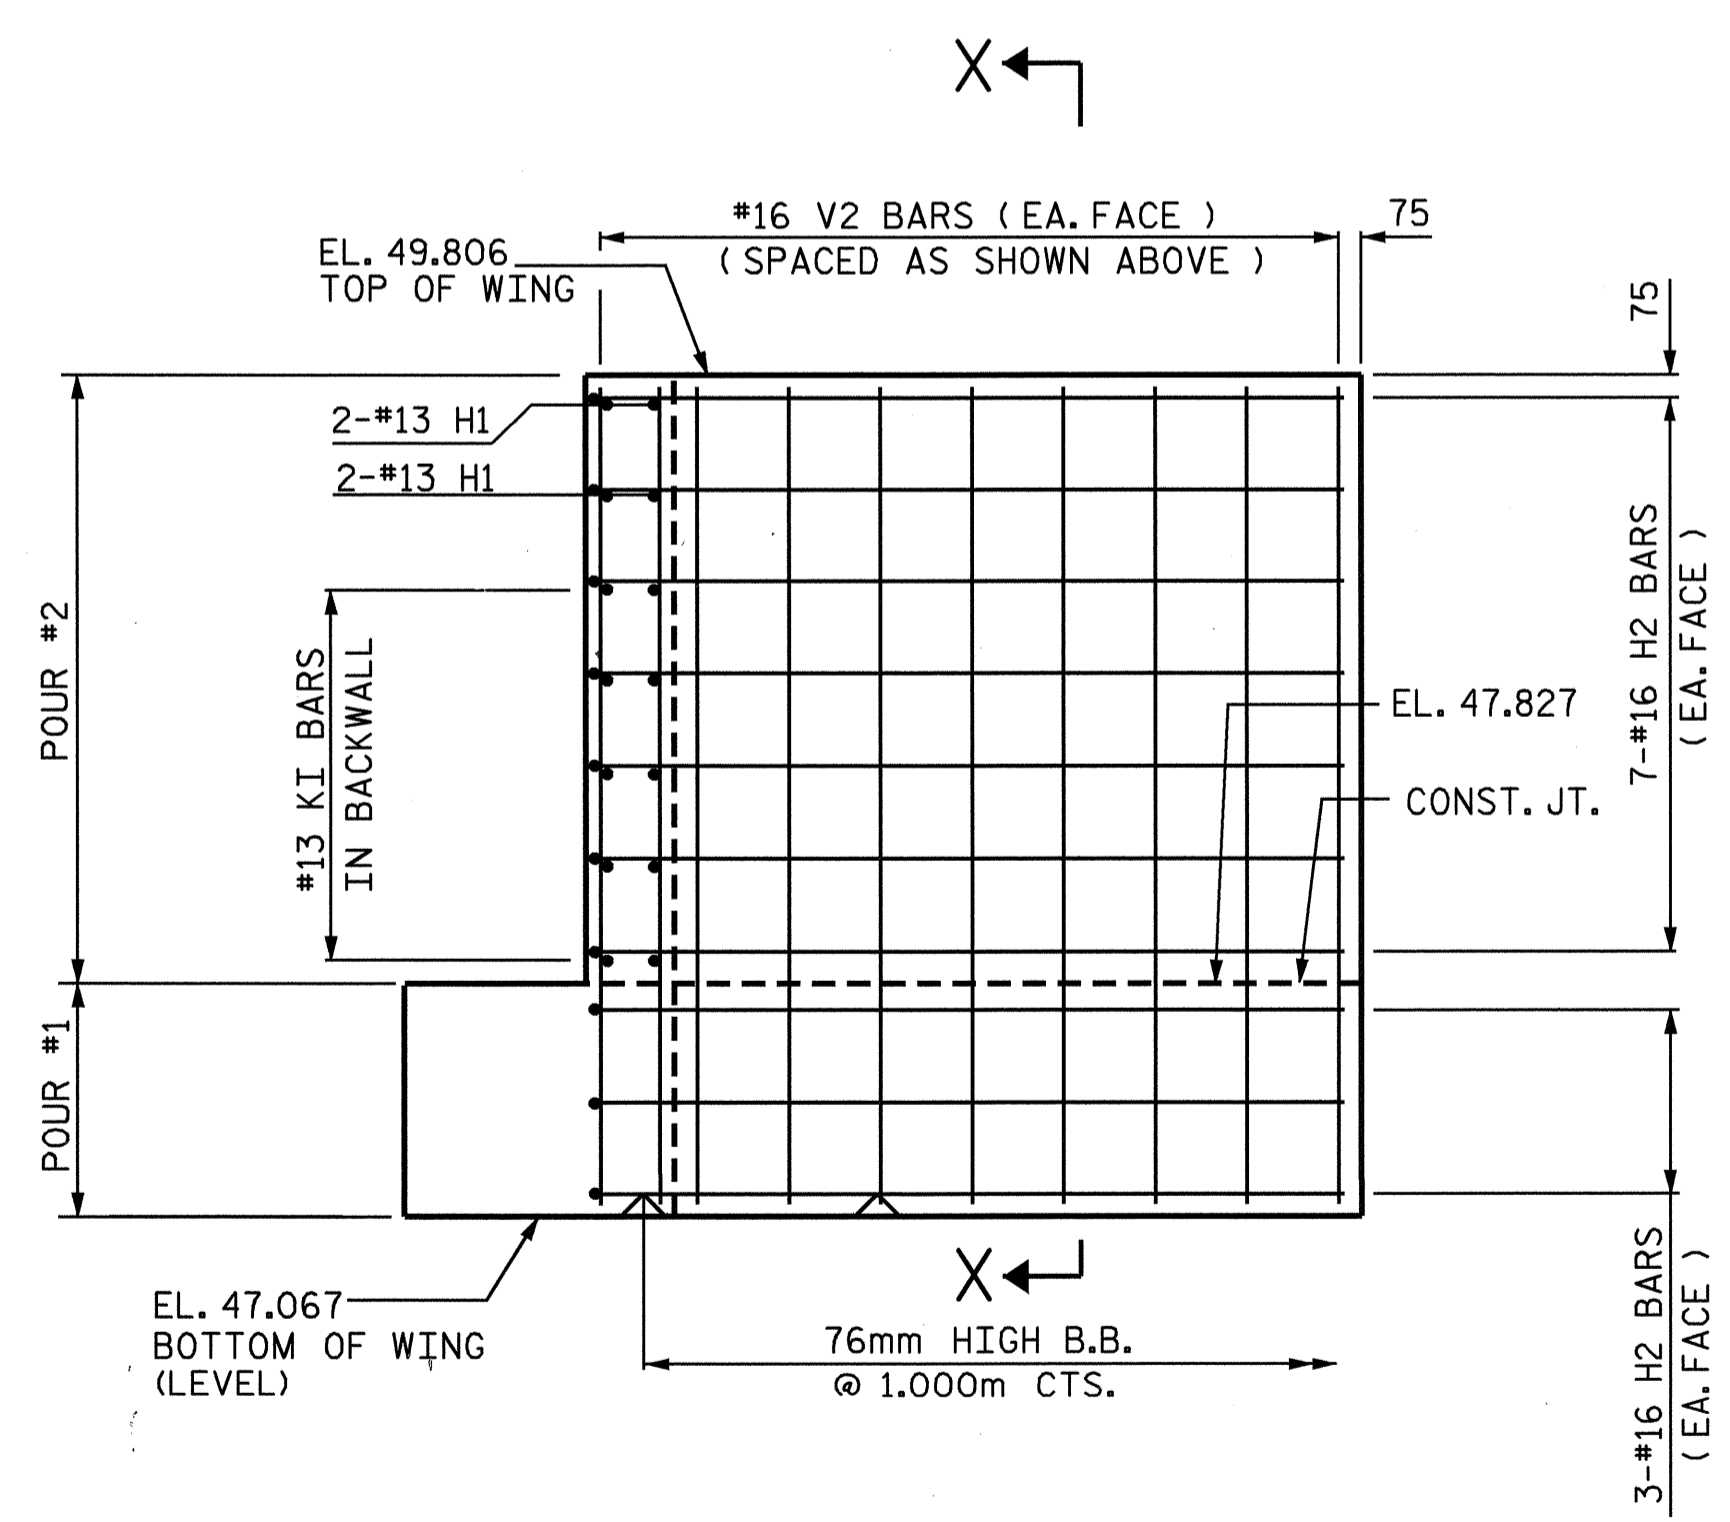

ELEVATION OF WING - W2

PROJECT NO. R-513C
 ROBESON COUNTY
 STATION: 256+58.326 -L-

SHEET 2 OF 3

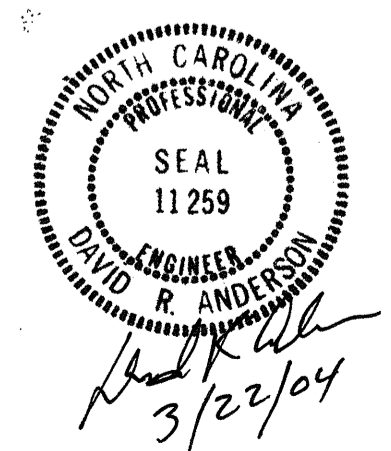

STATE OF NORTH CAROLINA
 DEPARTMENT OF TRANSPORTATION
 RALEIGH
 SUBSTRUCTURE
 END BENT 2

REVISIONS						SHEET NO.	
NO.	BY:	DATE:	NO.	BY:	DATE:	5-88	
1			3			TOTAL SHEETS	
2			4			312	

DRAWN BY: S. M. RASHIDI DATE: 4/11/02
 CHECKED BY: K. P. SEDAI DATE: 5/10/02