




PLAN OF WING - W1

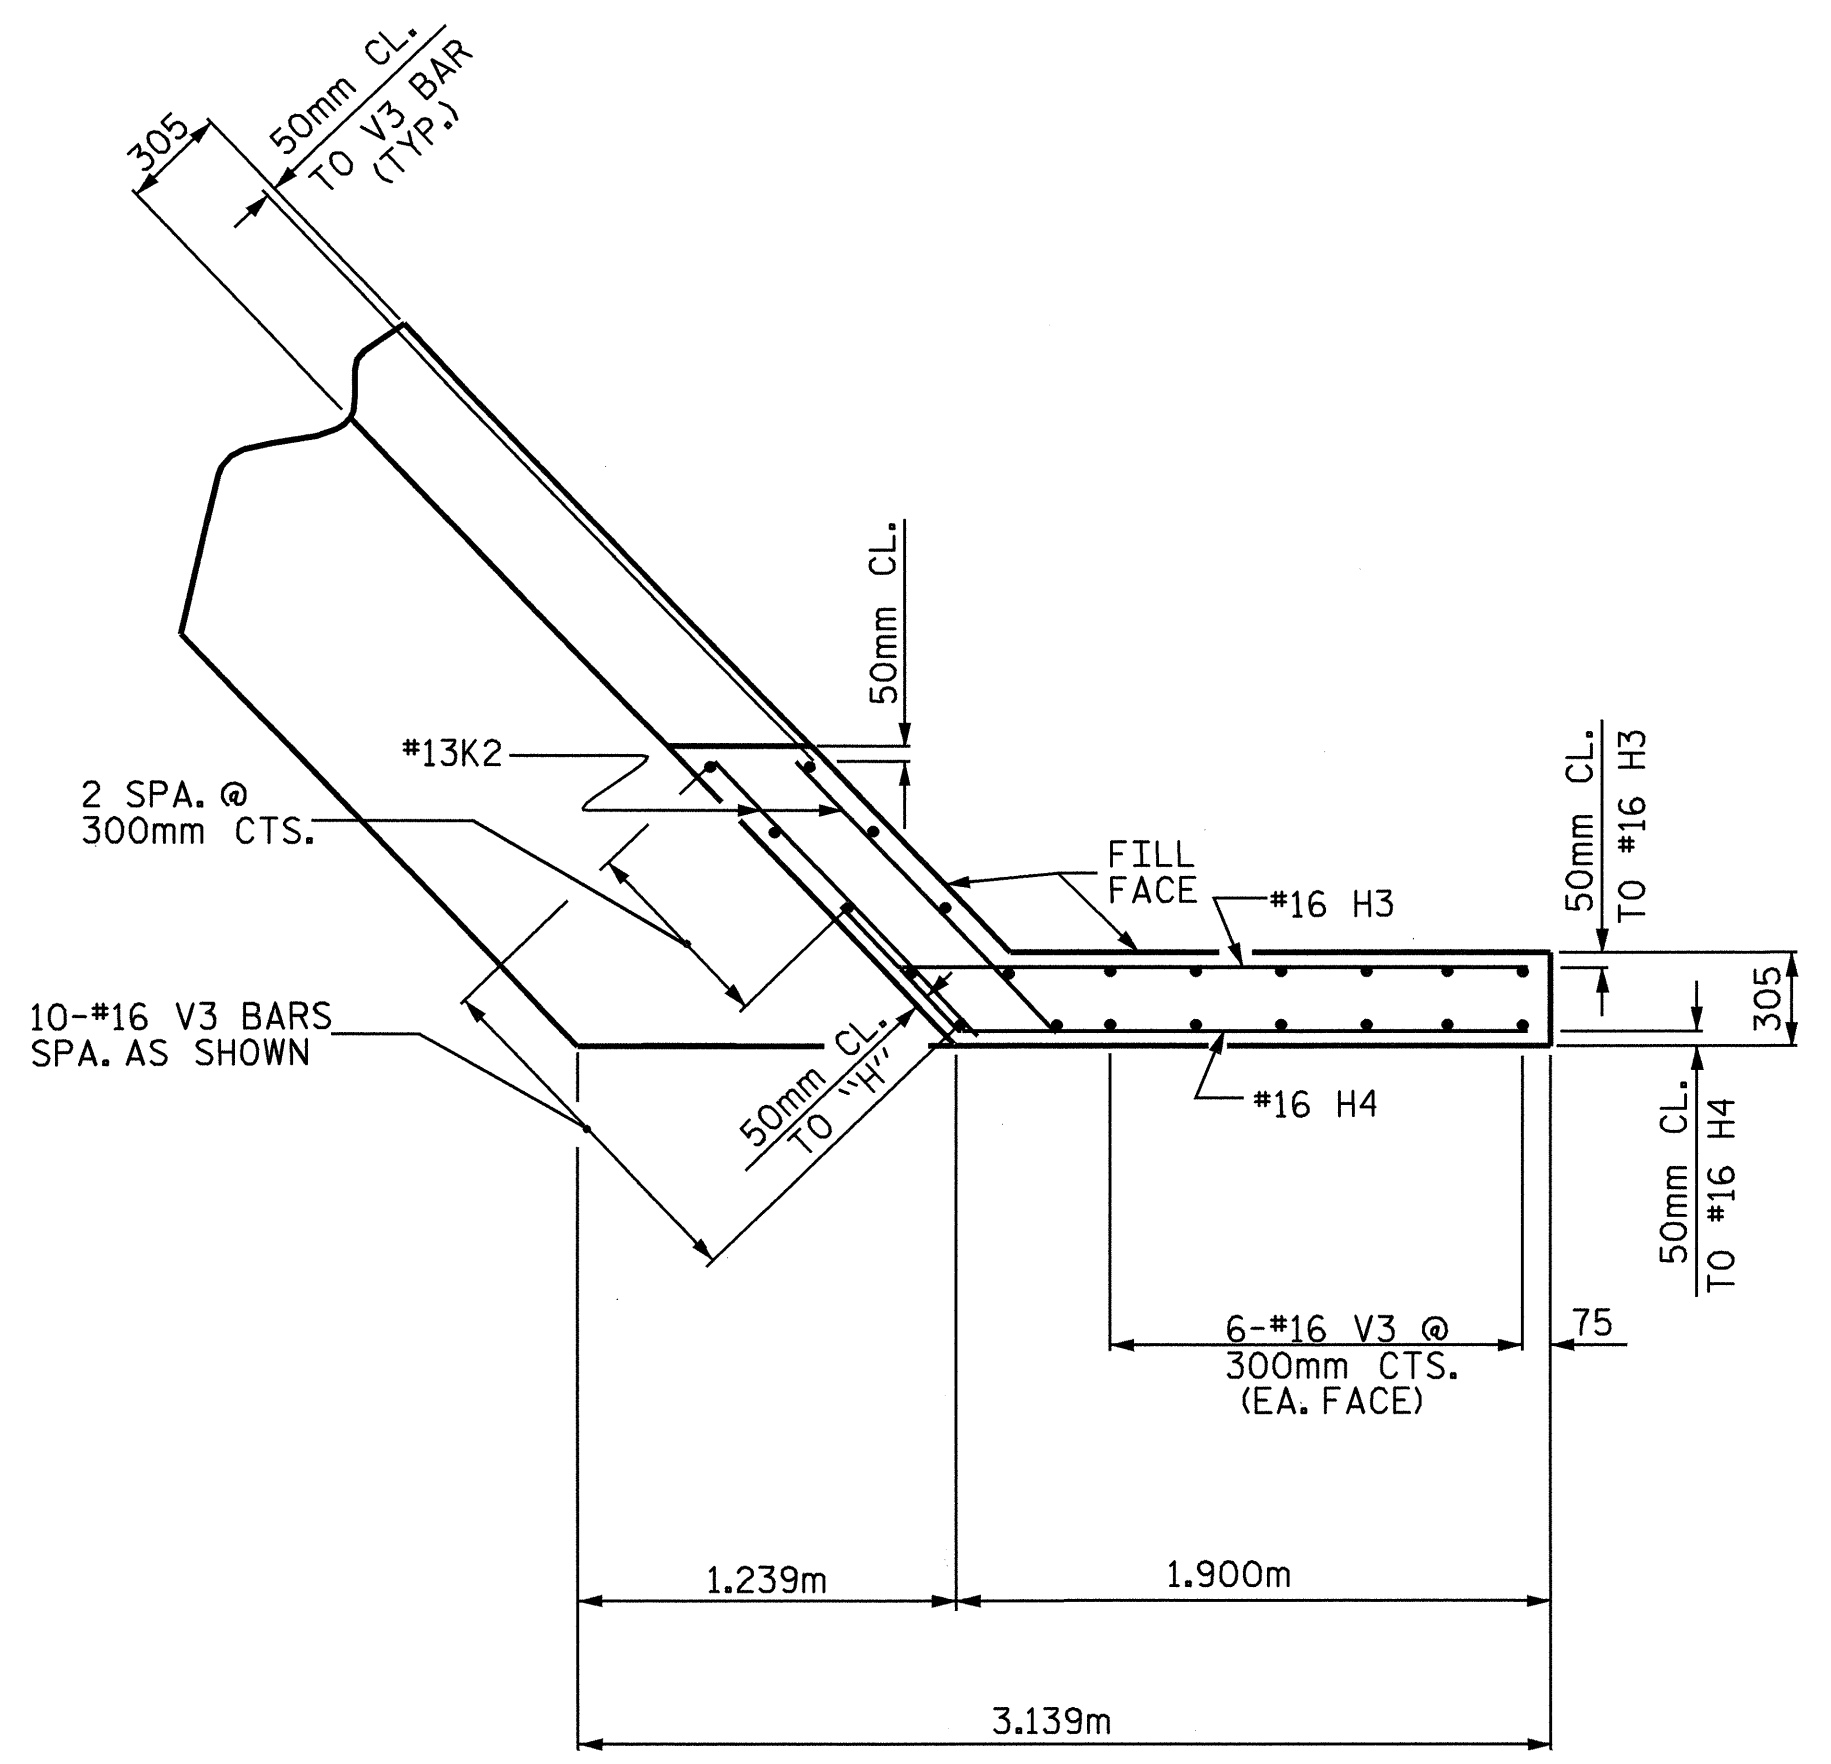


PLAN OF WING - W2

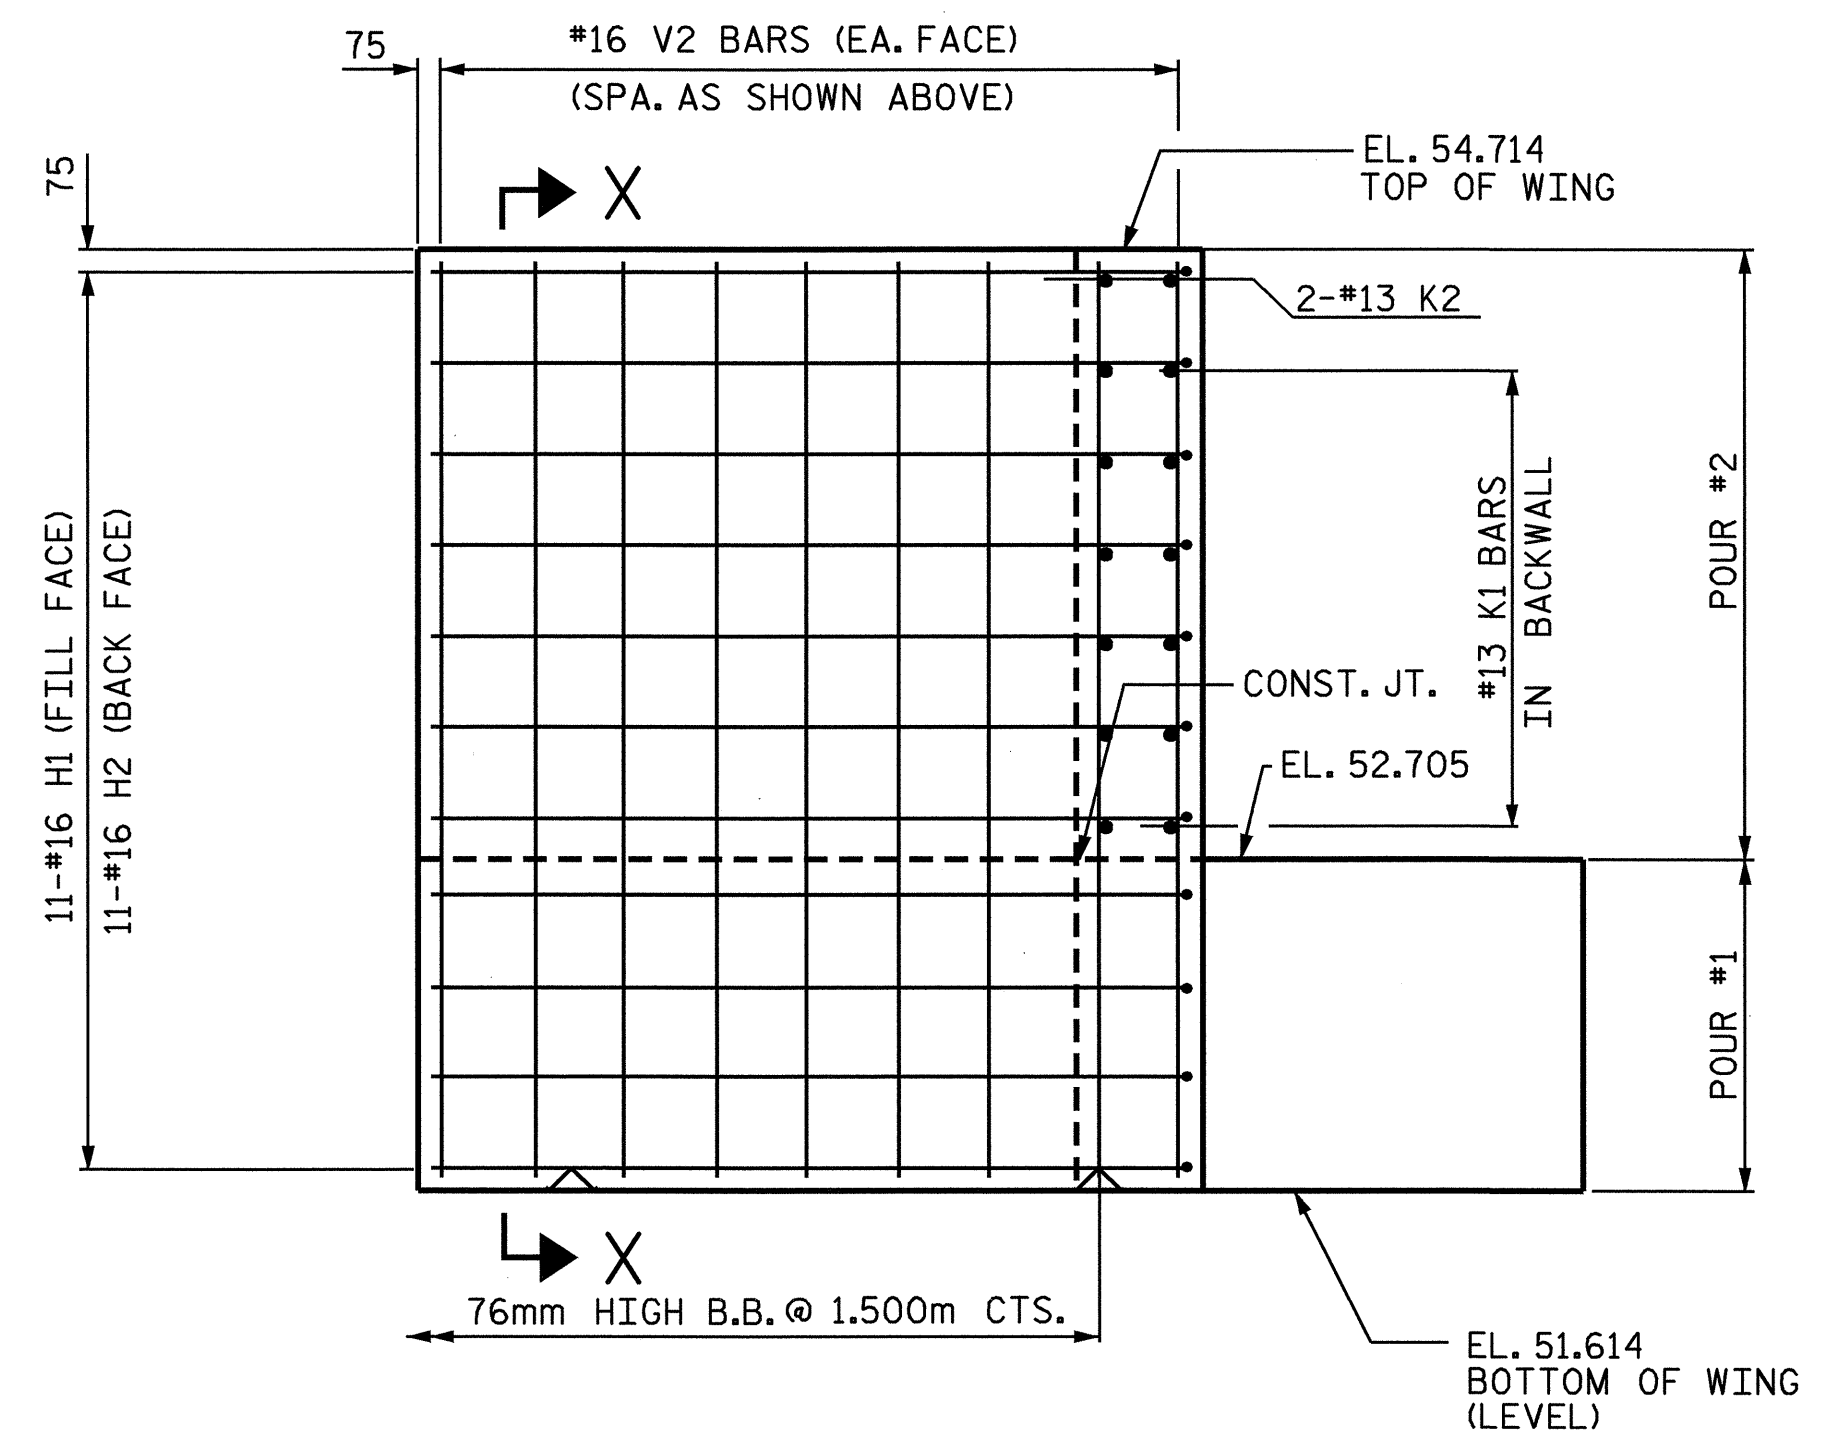


ELEVATION OF WING - W1

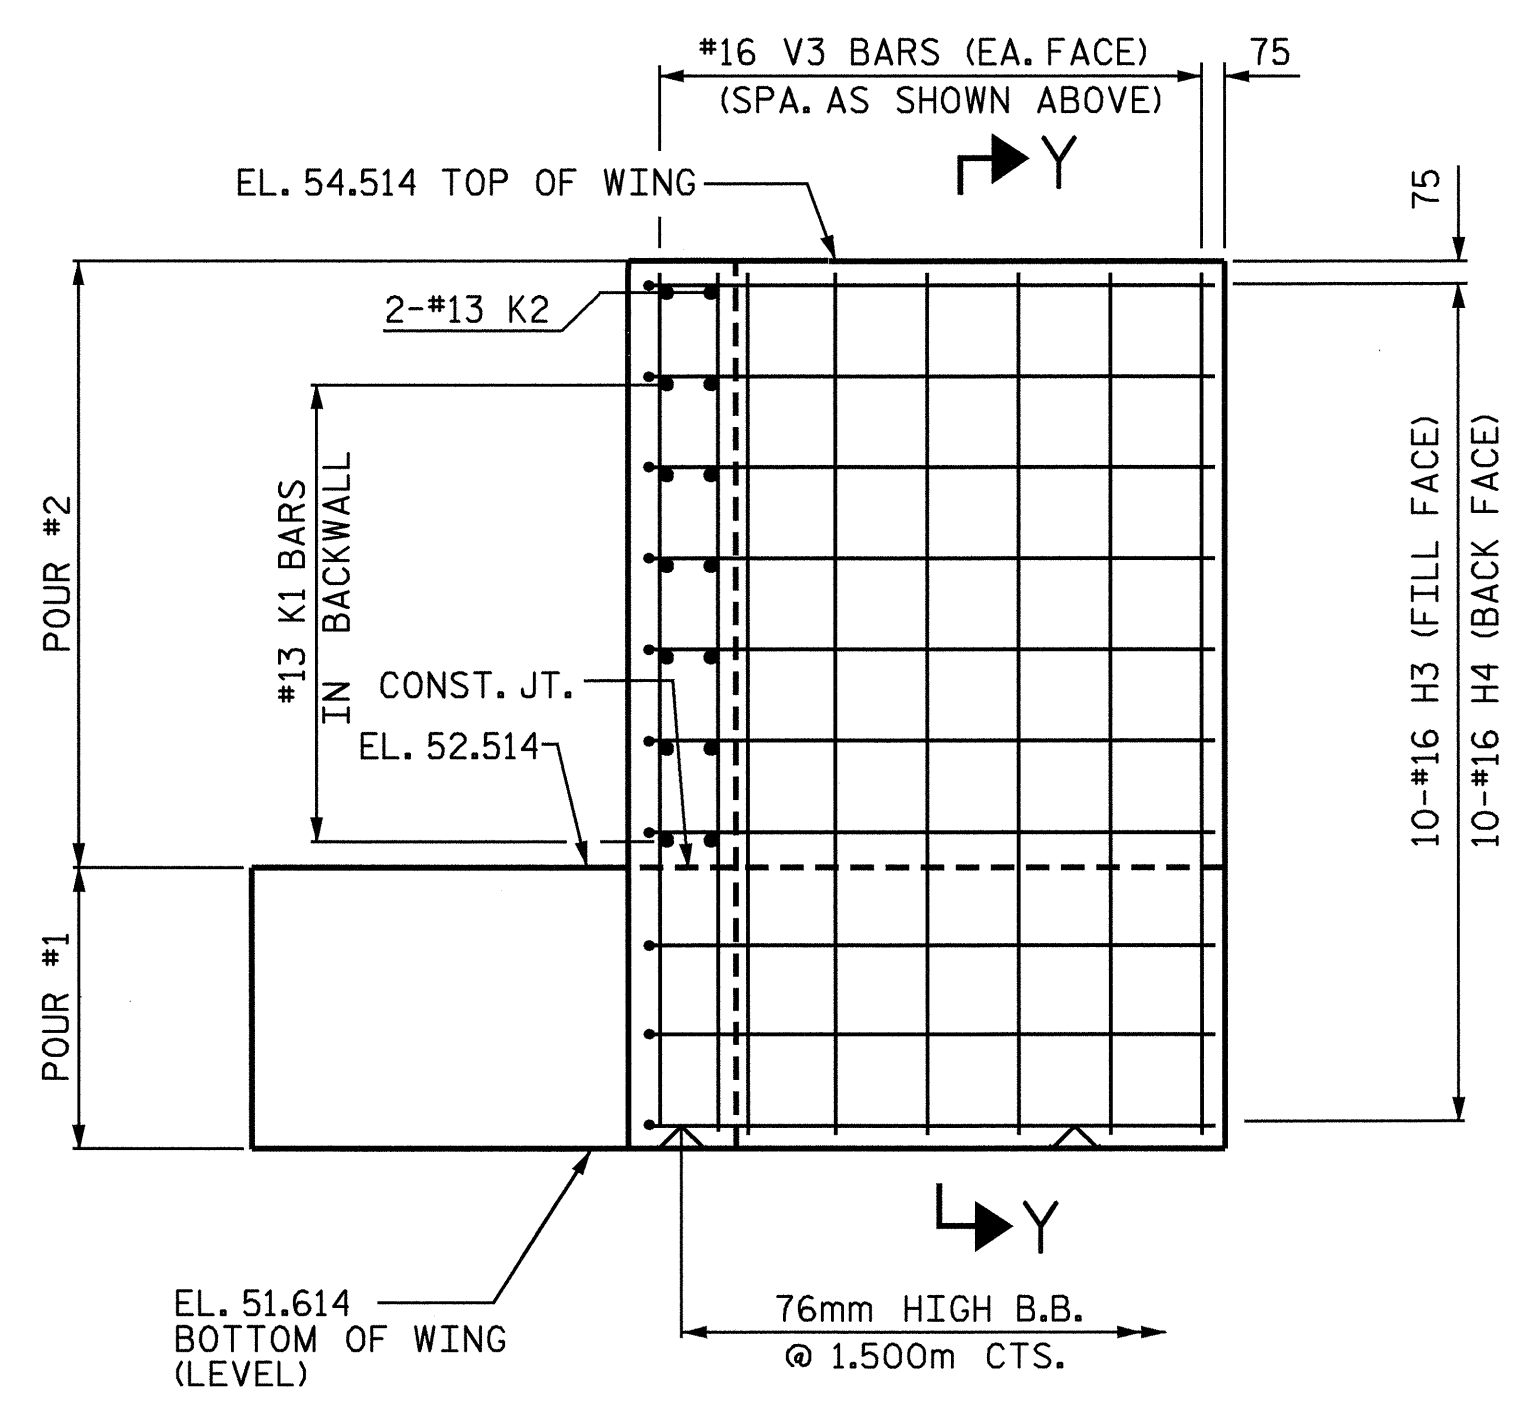

ELEVATION OF WING - W2

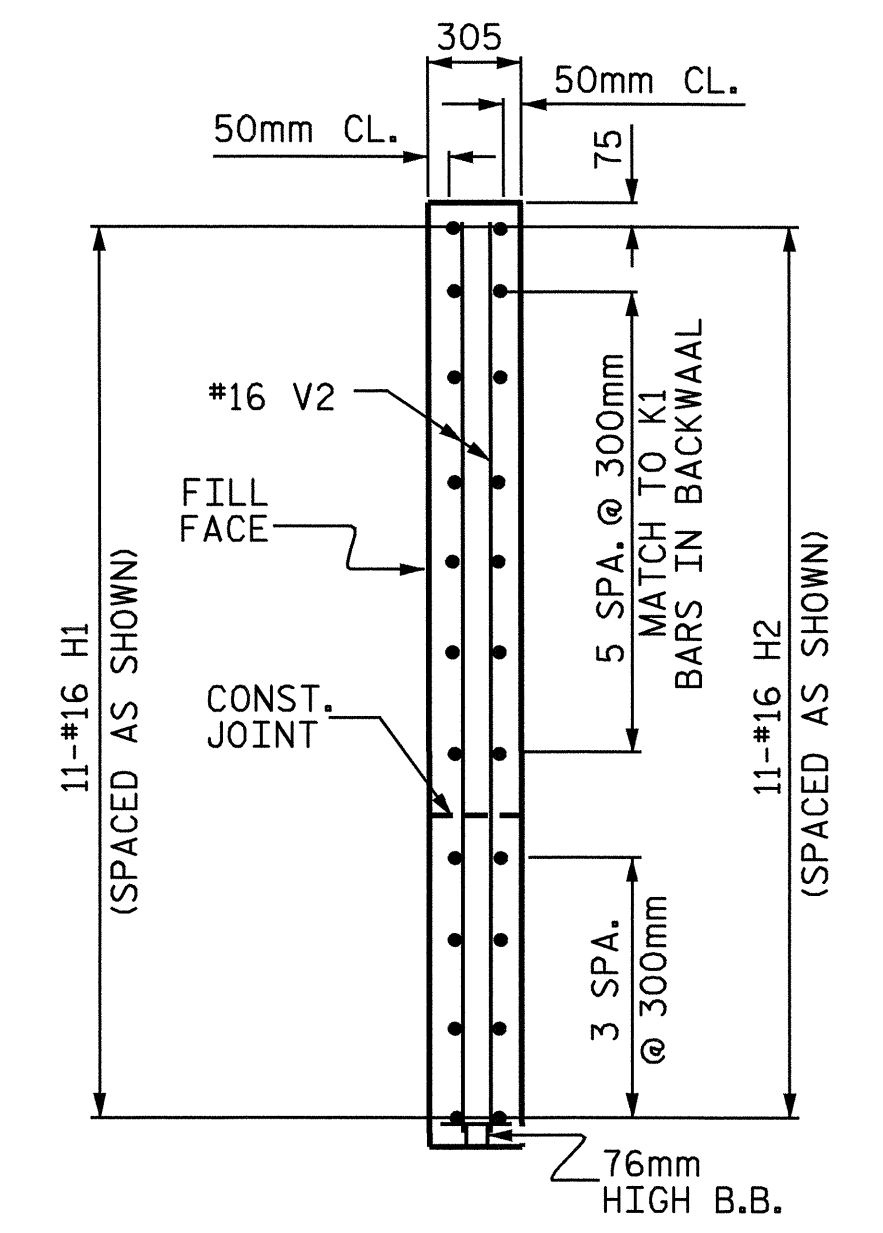

SECTION X-X

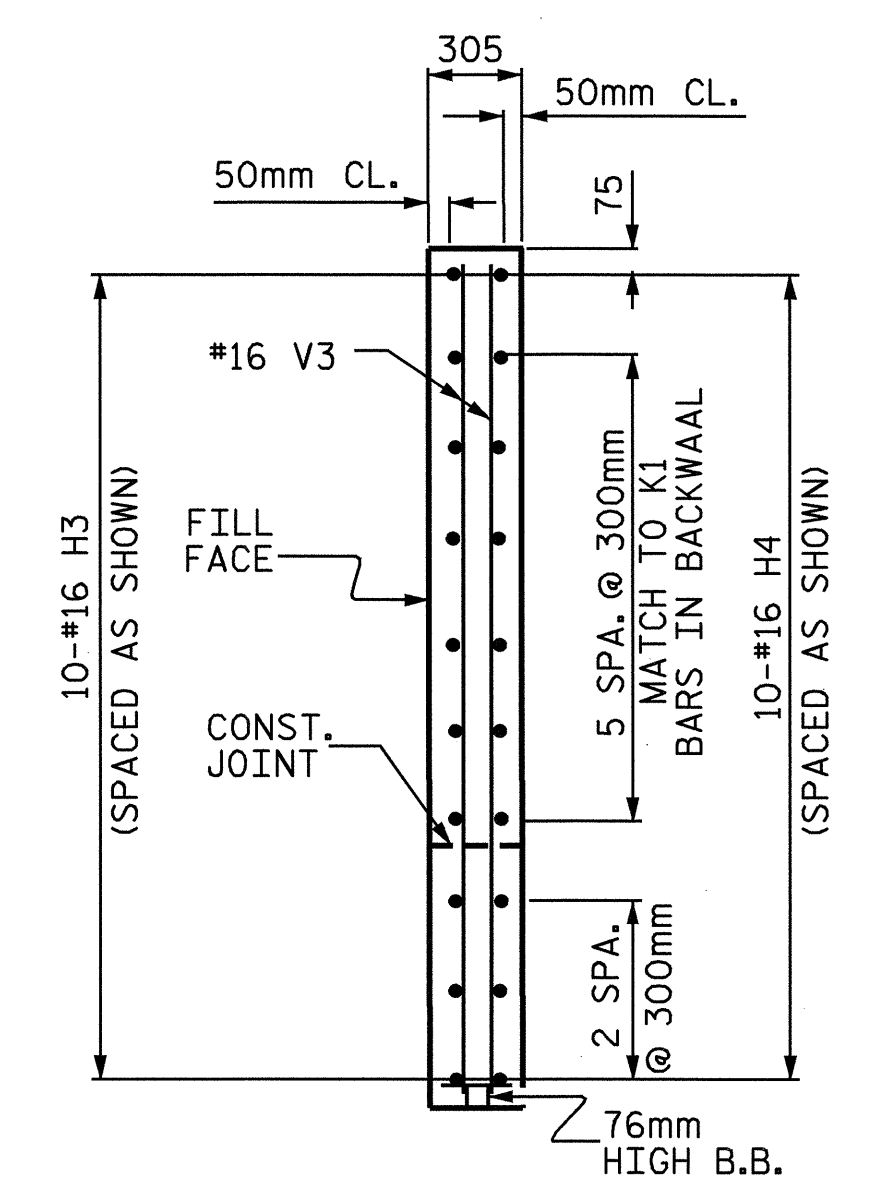

SECTION Y-Y

PROJECT NO. R-513BB
ROBESON COUNTY
STATION: 179+16.663 -L-

SHEET 2 OF 3

STATE OF NORTH CAROLINA
DEPARTMENT OF TRANSPORTATION
RALEIGH

SUBSTRUCTURE
END BENT 2



DRAWN BY: S. M. RASHIDI DATE: 6/11/03
CHECKED BY: T. H. KANG DATE: 1/21/04

| REVISIONS | | | | | | SHEET NO. S-23 |
|-----------|-----|-------|-----|-----|-------|---------------------|
| NO. | BY: | DATE: | NO. | BY: | DATE: | |
| 1 | | | 3 | | | TOTAL SHEETS 312 |
| 2 | | | 4 | | | |

STR. #1