


09/09/99  
CONTRACT: C200893  
TIP PROJECTS: R-0513BB /R-0513C



STATE OF NORTH CAROLINA  
DIVISION OF HIGHWAYS

# ROBESON COUNTY SECTION 1 OF 2


LOCATION: US 74 FROM WEST OF SR 1157  
TO EAST OF NC 41

TYPE OF WORK: GRADING, DRAINAGE, PAVING, STRUCTURES,  
SIGNALS, AND SIGNING

 ALL DIMENSIONS IN THESE PLANS ARE IN MILLIMETERS UNLESS OTHERWISE SHOWN	STATE PROJECT REFERENCE NO.	SHEET NO.	TOTAL SHEETS
	N.C. R-513BB /R-513C		
	STATE PROJ. NO.	F.A. PROJ. NO.	DESCRIPTION
	34336.1.2		R-0513BB (P.E.)
34336.1.5		R-0513C (P.E.)	
34336.2.4		R-0513BB (R/W & UTILITIES)	
34336.2.6		R-0513C (R/W & UTILITIES)	
34336.3.4		R-0513BB/R-0513C (CONST.)	

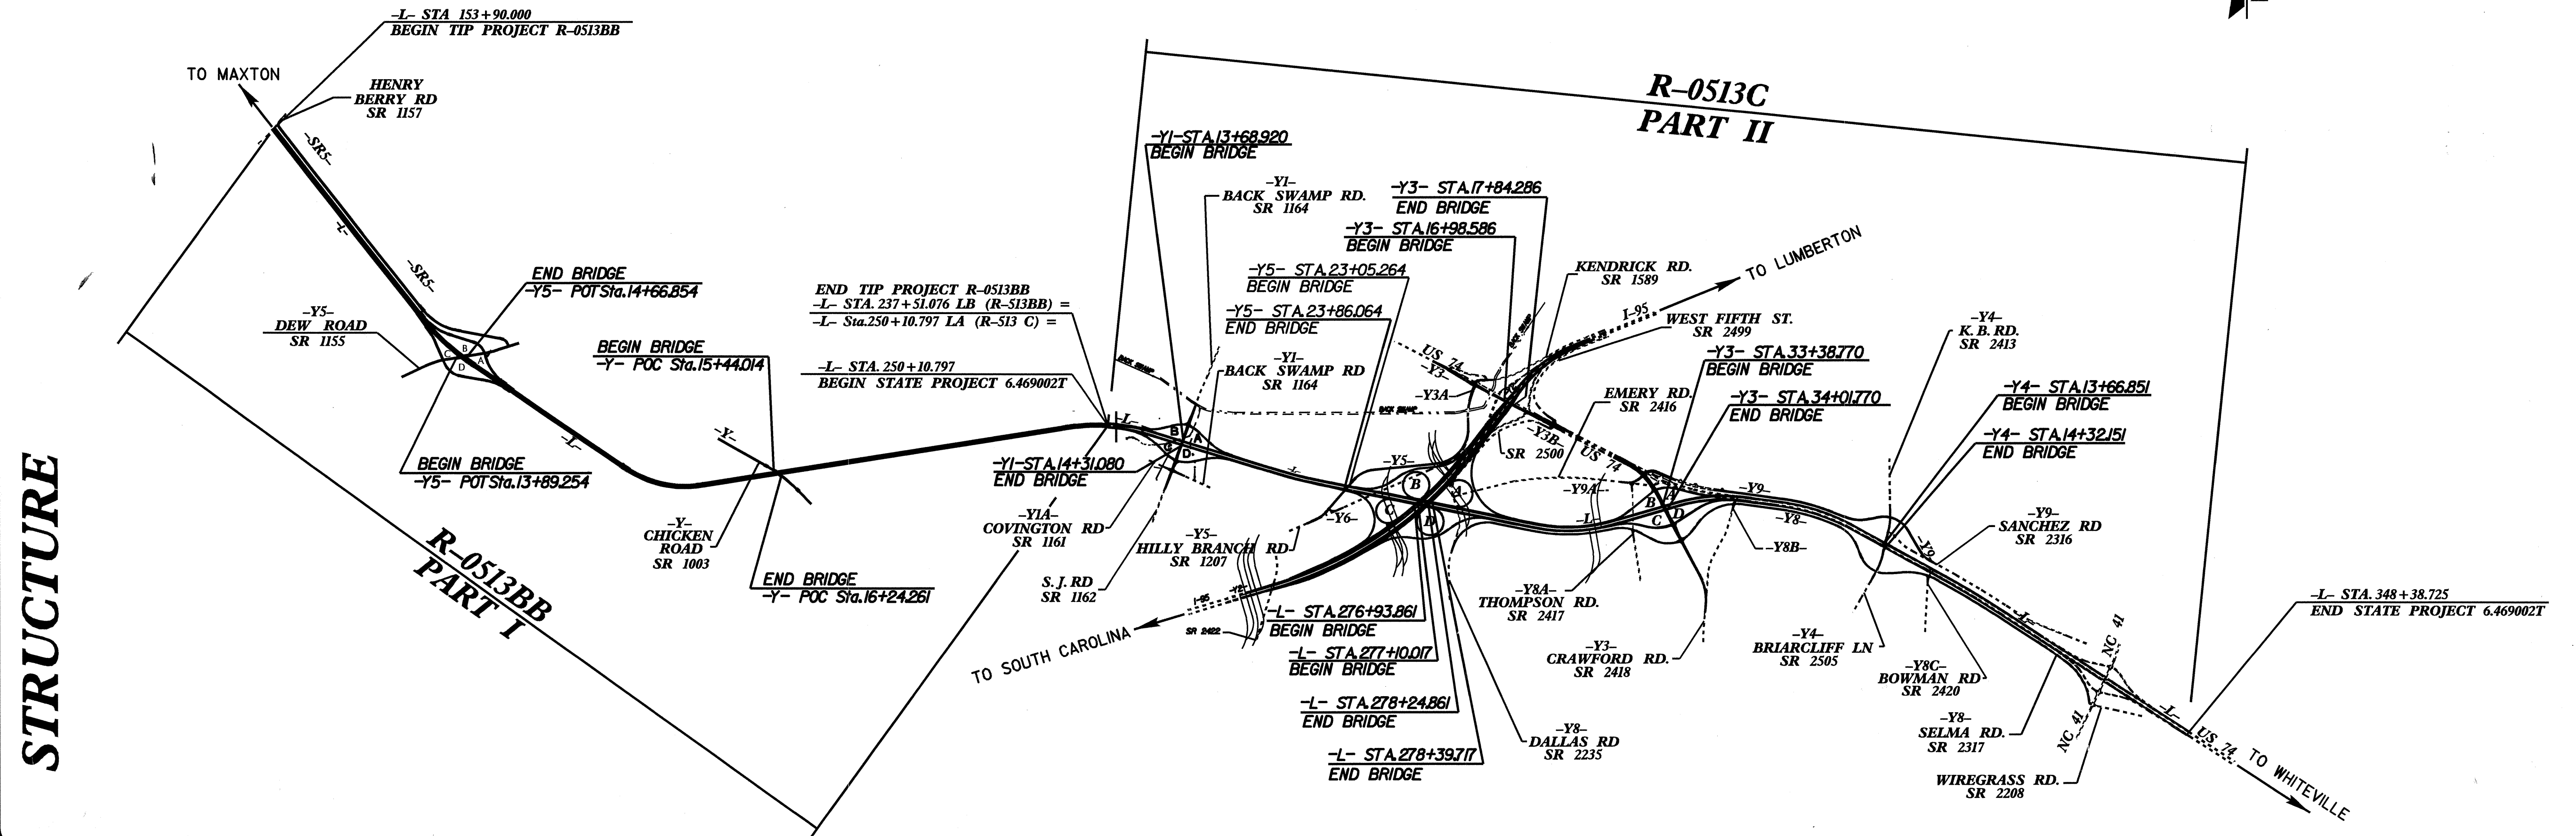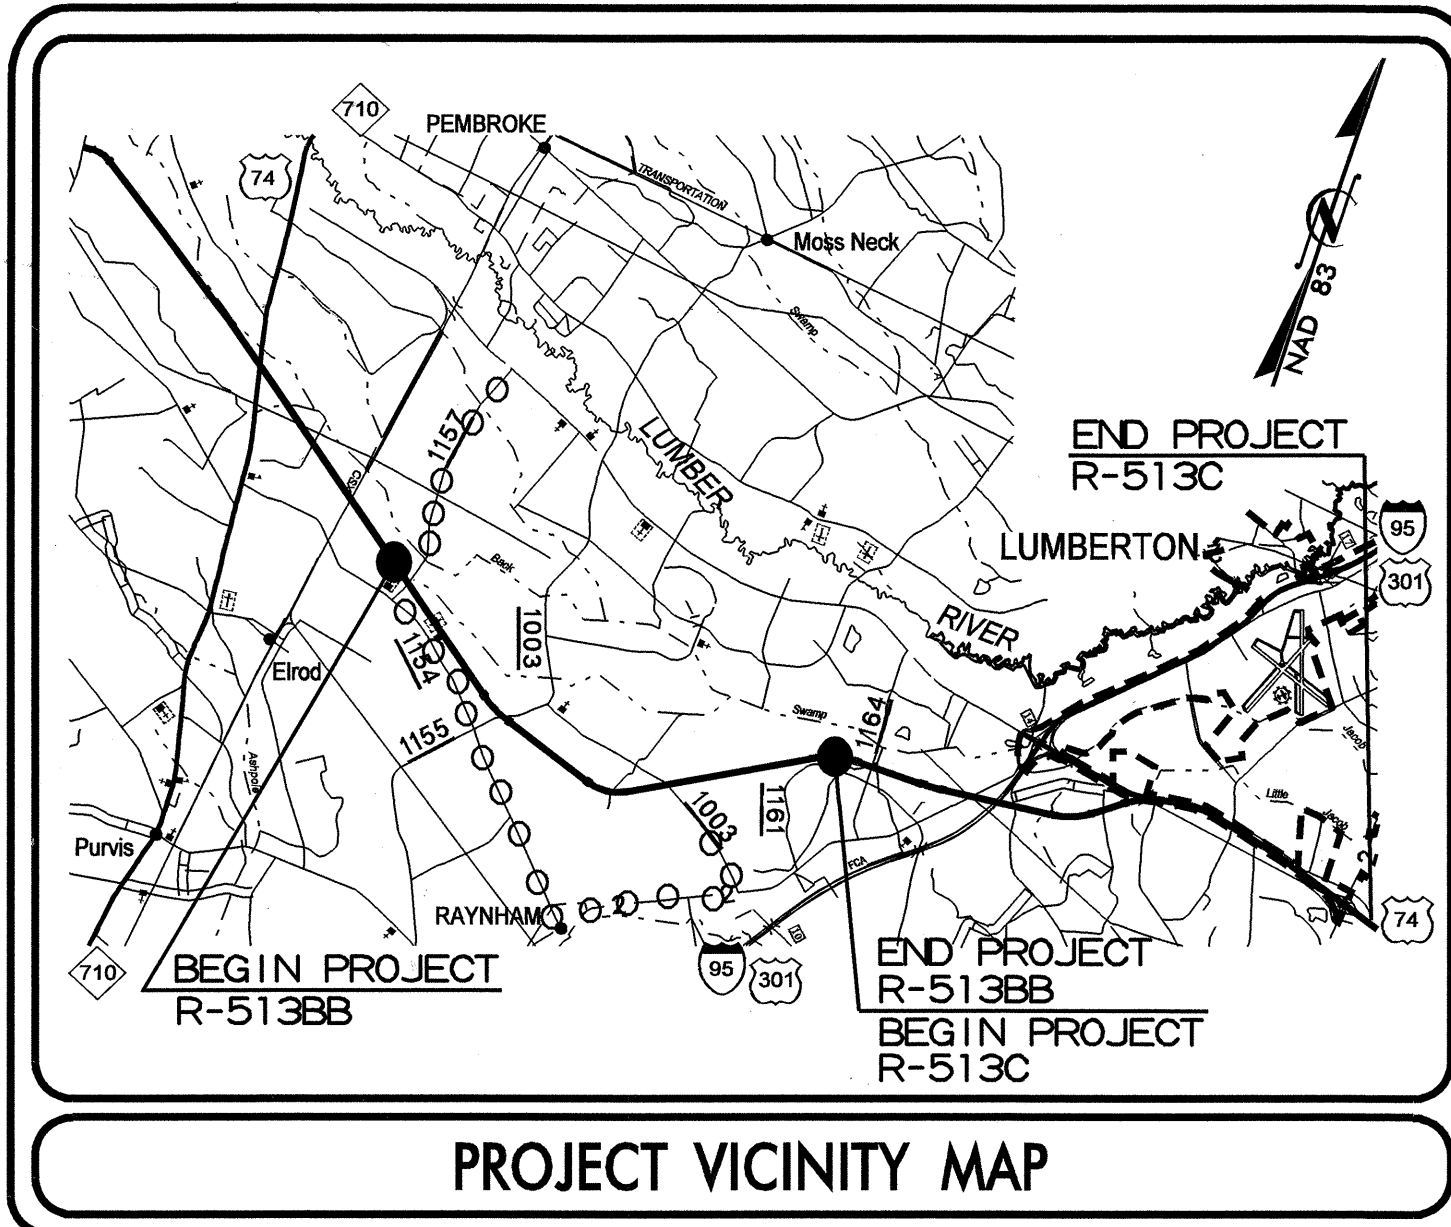

**STRUCTURE**

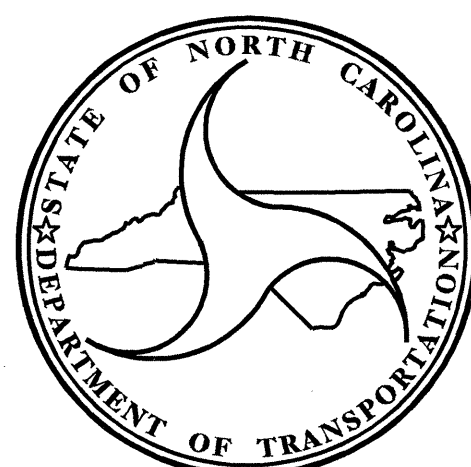

PROJECT LENGTH	
LENGTH ROADWAY TIP PROJECTS R-0513BB/R-0513C	= 18.058 km
LENGTH STRUCTURE TIP PROJECTS R-0513BB/R-0513C	= 0.131 km
TOTAL LENGTH OF TIP PROJECTS R-0513BB/R-0513C	= 18.189 km

PREPARED IN THE OFFICE OF:  
**DIVISION OF HIGHWAYS**  
1000 BIRCH RIDGE DR., RALEIGH, NC 27610

2002 STANDARD SPECIFICATIONS

LETTING DATE:  
October 19, 2004

R.M. Girolami, PE  
PROJECT ENGINEER

D.R. Anderson, PE  
PROJECT DESIGN ENGINEER

STRUCTURE DESIGN UNIT


DIVISION OF HIGHWAYS  
STATE OF NORTH CAROLINA

2002 STANDARD SPECIFICATIONS

LETTING DATE:  
October 19, 2004

R.M. Girolami, PE  
PROJECT ENGINEER

D.R. Anderson, PE  
PROJECT DESIGN ENGINEER

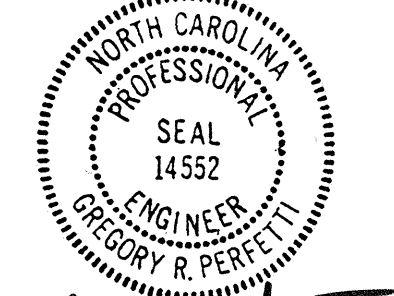  
G. Perfetti  
8/17/04

APPROVED  
DIVISION ADMINISTRATOR

P.E.  
GREGORY R. PERFETTI  
DEPARTMENT OF TRANSPORTATION  
FEDERAL HIGHWAY ADMINISTRATION

DATE

22-MAR-2004 16:02  
\$\$\$\$\$DGN\$\$\$\$\$