


END ELEVATION NORMAL TO SKEW

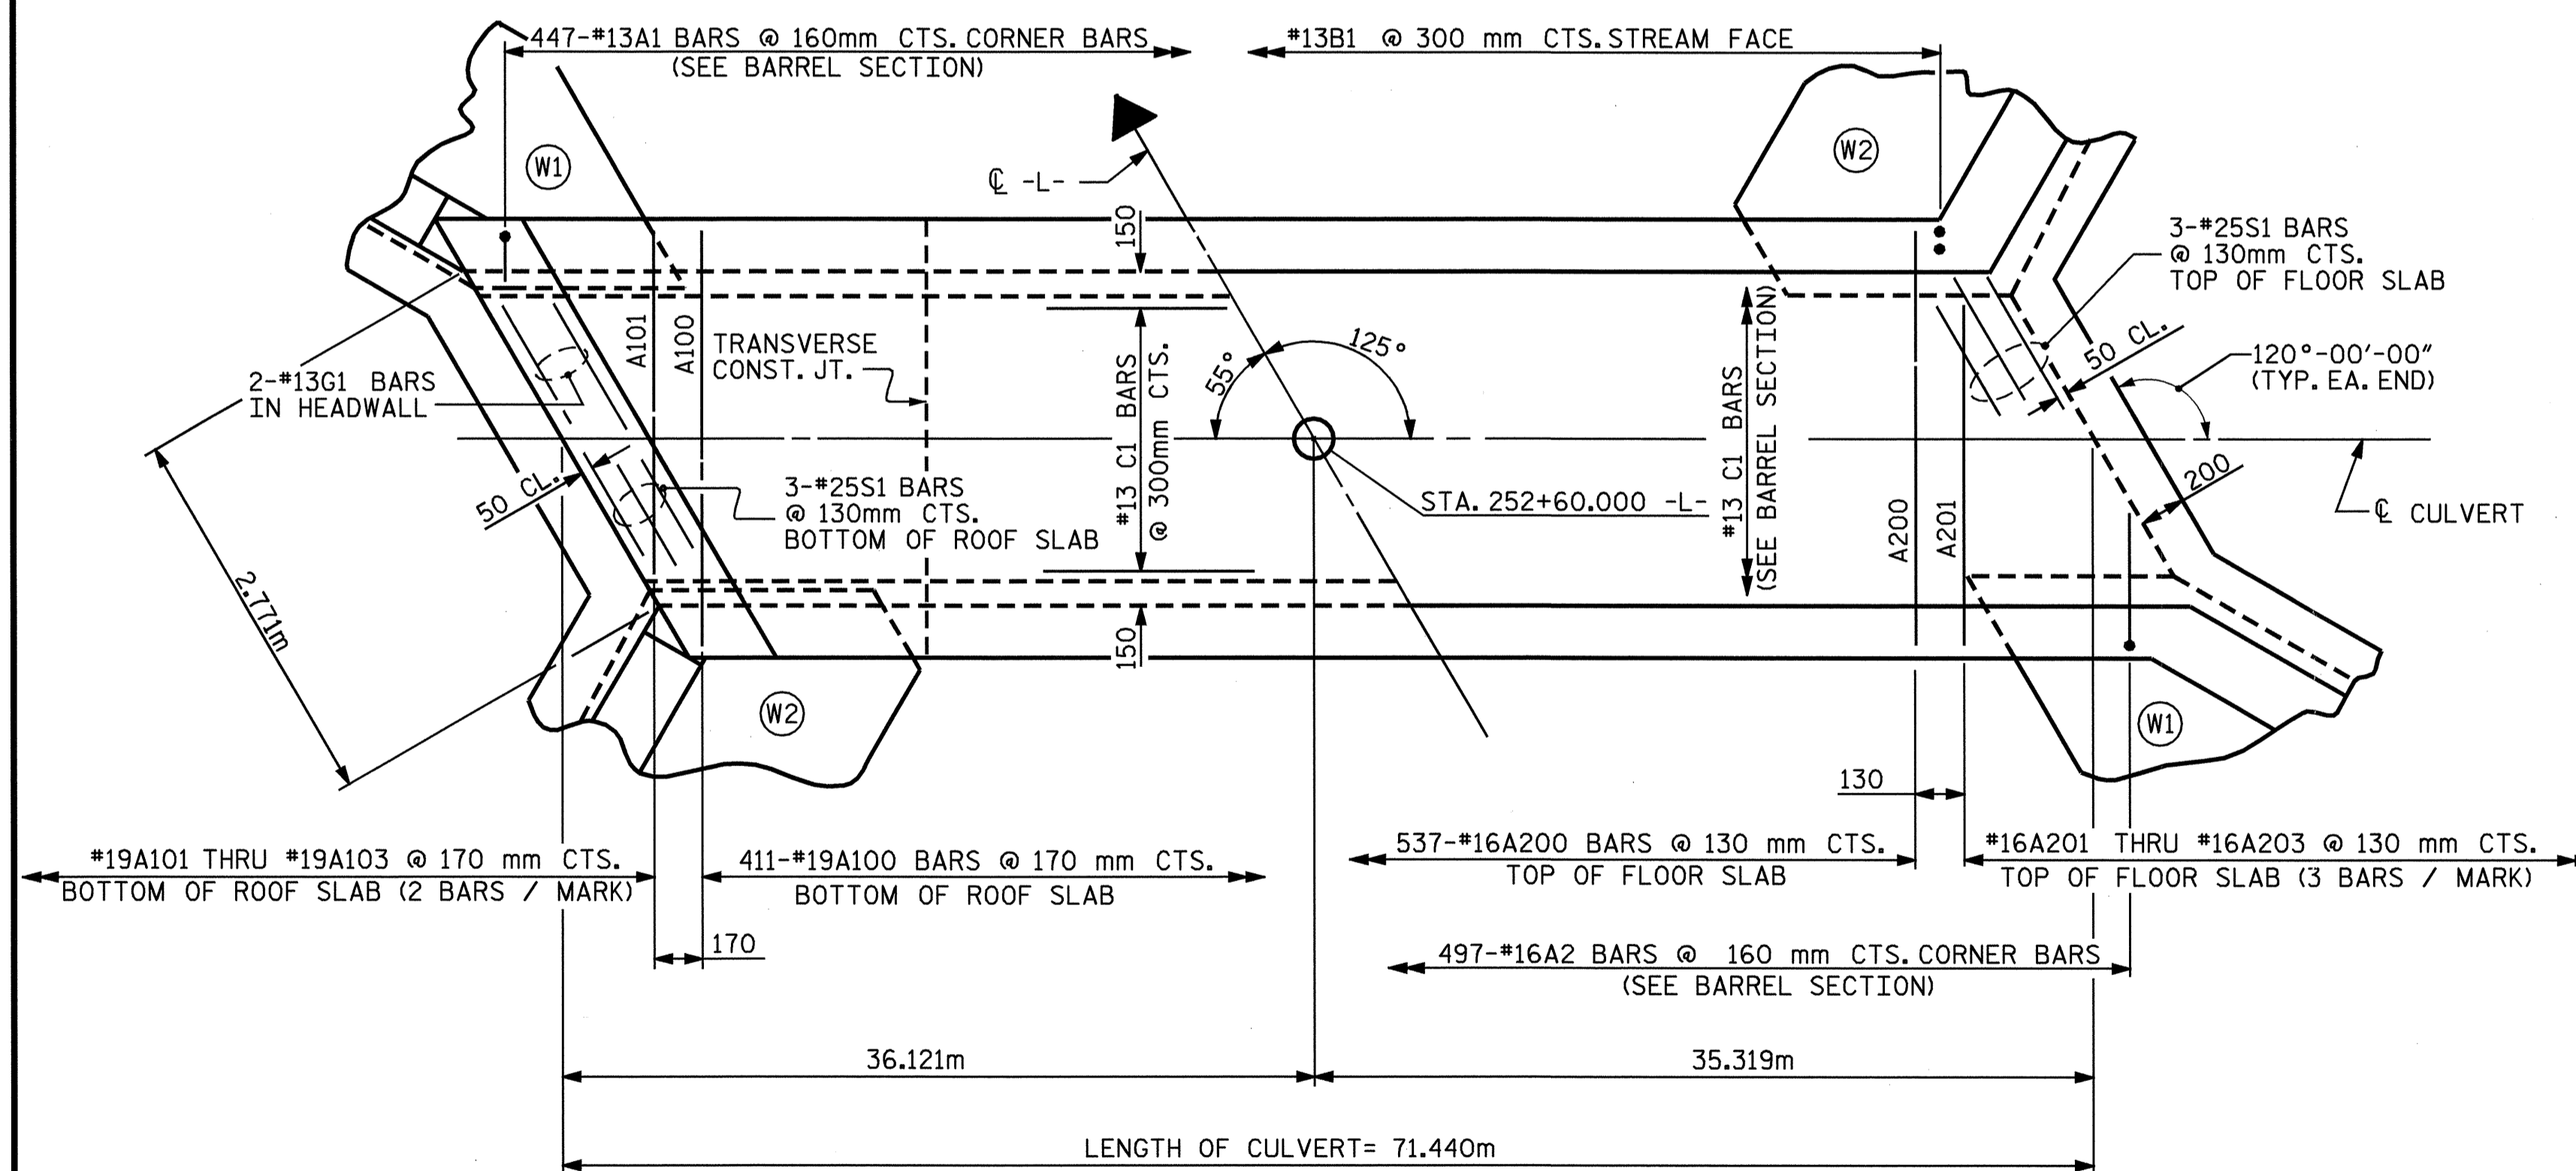


PART PLAN - ROOF SLAB

PART PLAN - FLOOR SLAB

BAR TYPE		BILL OF MATERIAL				
BAR	NO.	SIZE	TYPE	LENGTH	WEIGHT	
A100	411	19	STR	2660	2443	
A101	4	19	STR	2040	18	
A102	4	19	STR	1440	13	
A103	4	19	STR	860	8	
A200	537	16	STR	2660	2217	
A201	6	16	STR	1960	18	
A202	6	16	STR	1260	12	
A203	6	16	STR	600	6	
A1	894	13	1	1920	1706	
A2	894	16	1	1940	2692	
B1	478	13	STR	2060	979	
C1	306	13	STR	8440	2567	
G1	4	13	STR	3120	12	
S1	12	25	STR	3120	149	
TOTAL					12840	


  

SPLICE LENGTH		
BAR	SIZE	SPLICE LENGTH
B1	13	540
C1	13	590

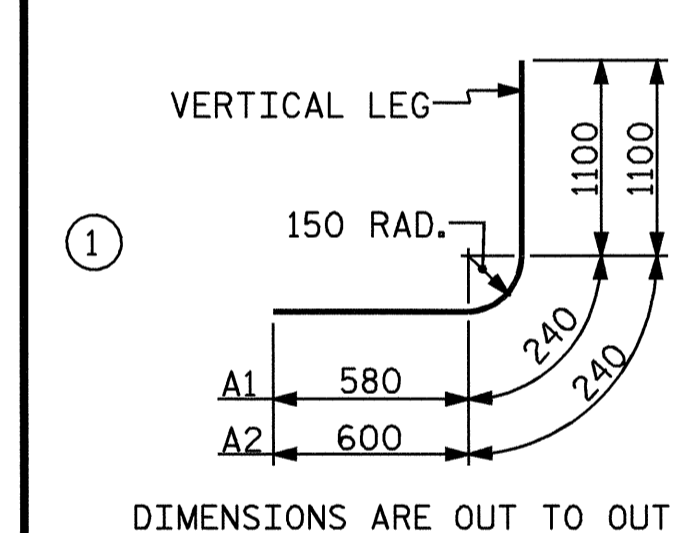

PROJECT NO. R-513C  
ROBESON COUNTY  
 STATION: 252+60.000 -L-

SHEET 2 OF 3

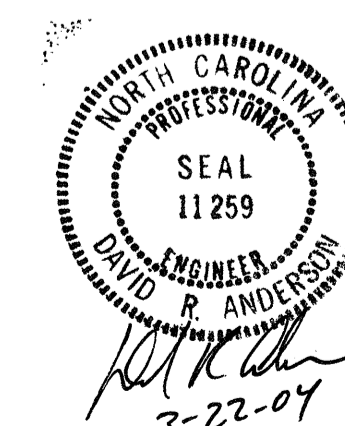

STATE OF NORTH CAROLINA  
 DEPARTMENT OF TRANSPORTATION  
 RALEIGH  
**BARREL STANDARD  
 SINGLE 2.4m X 1.8m  
 CONCRETE BOX CULVERT  
 125° SKEW**

ASSEMBLED BY : T.A. WALTER DATE : 12/21/00  
 CHECKED BY : S. RASHIDI DATE : 11/10/03  
 DRAWN BY : EEM 6/97  
 CHECKED BY : ARB 7/97

REVISIONS						SHEET NO.
NO.	BY:	DATE:	NO.	BY:	DATE:	
1			3			C-2
2			4			TOTAL SHEETS 7